

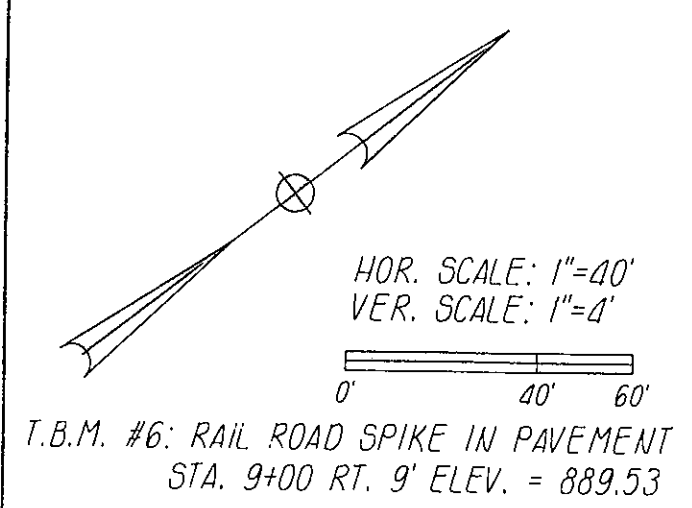


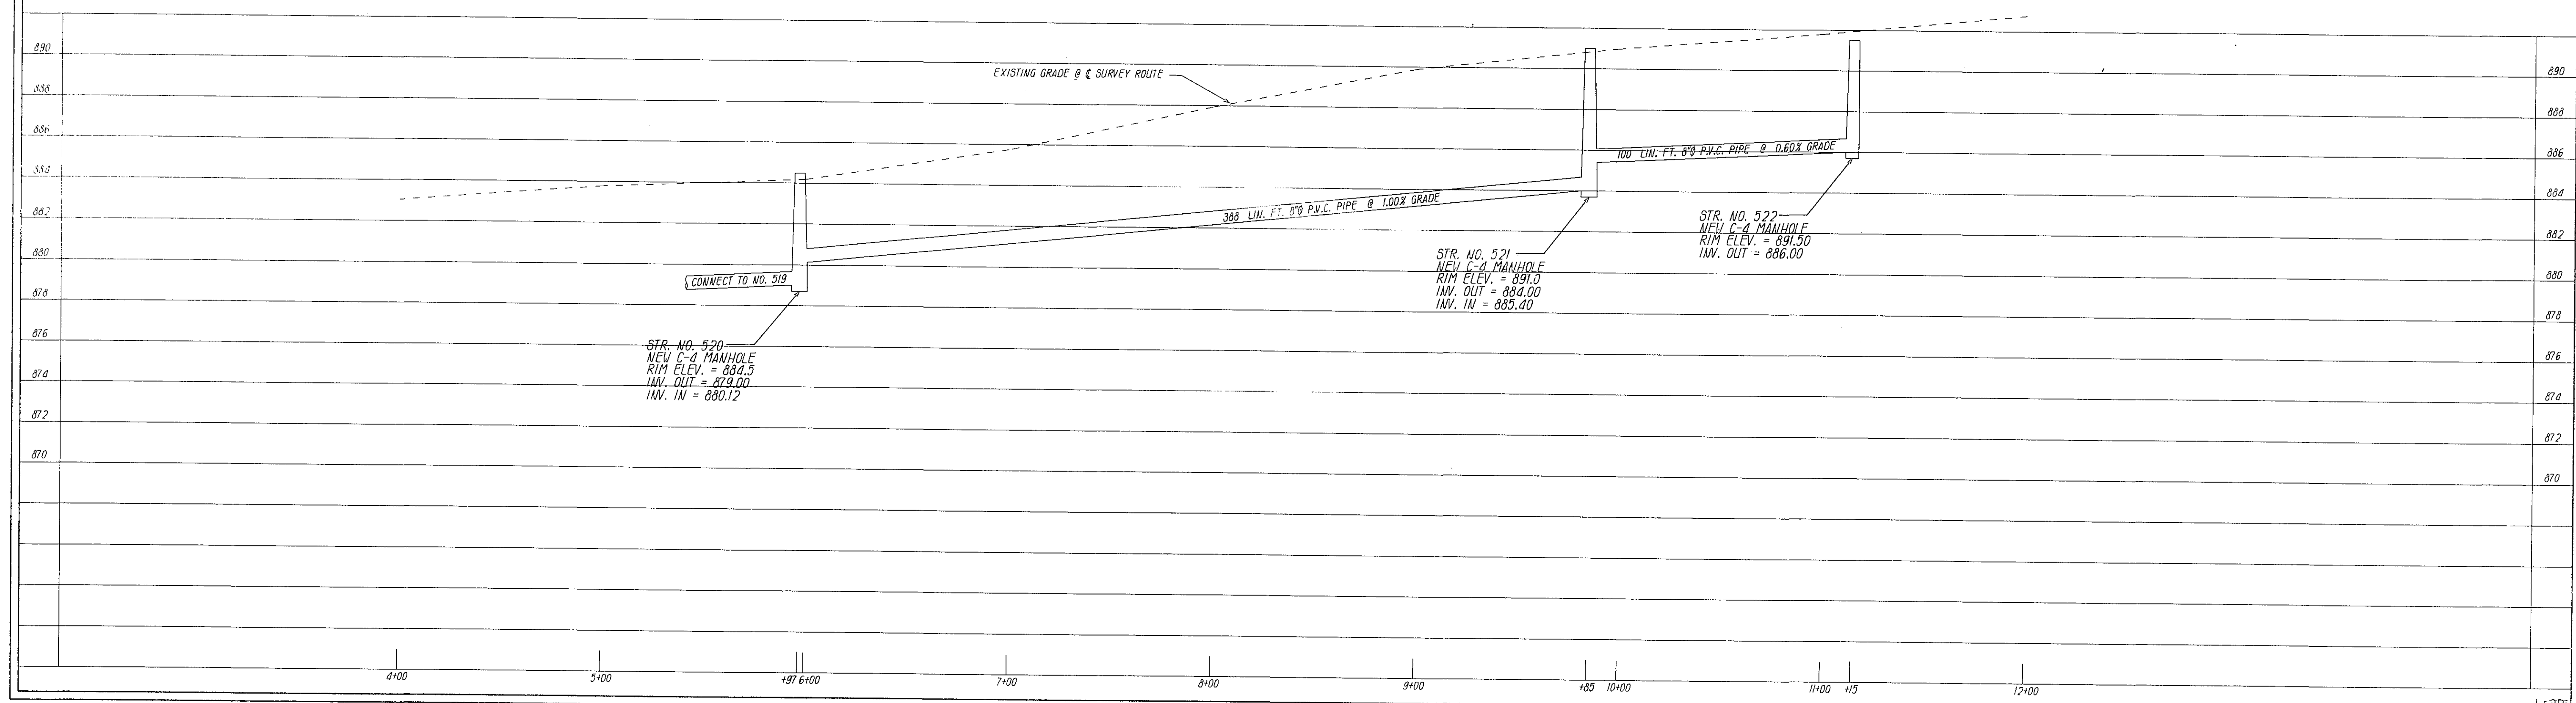

CASTING ELEVATIONS TO BE ADJUSTED IN THE FIELD AT THE TIME OF CONSTRUCTION STAKING.

CONTRACTOR TO VERIFY THE LOCATION OF ALL EXISTING UTILITIES PRIOR TO COMMENCEMENT OF CONSTRUCTION.

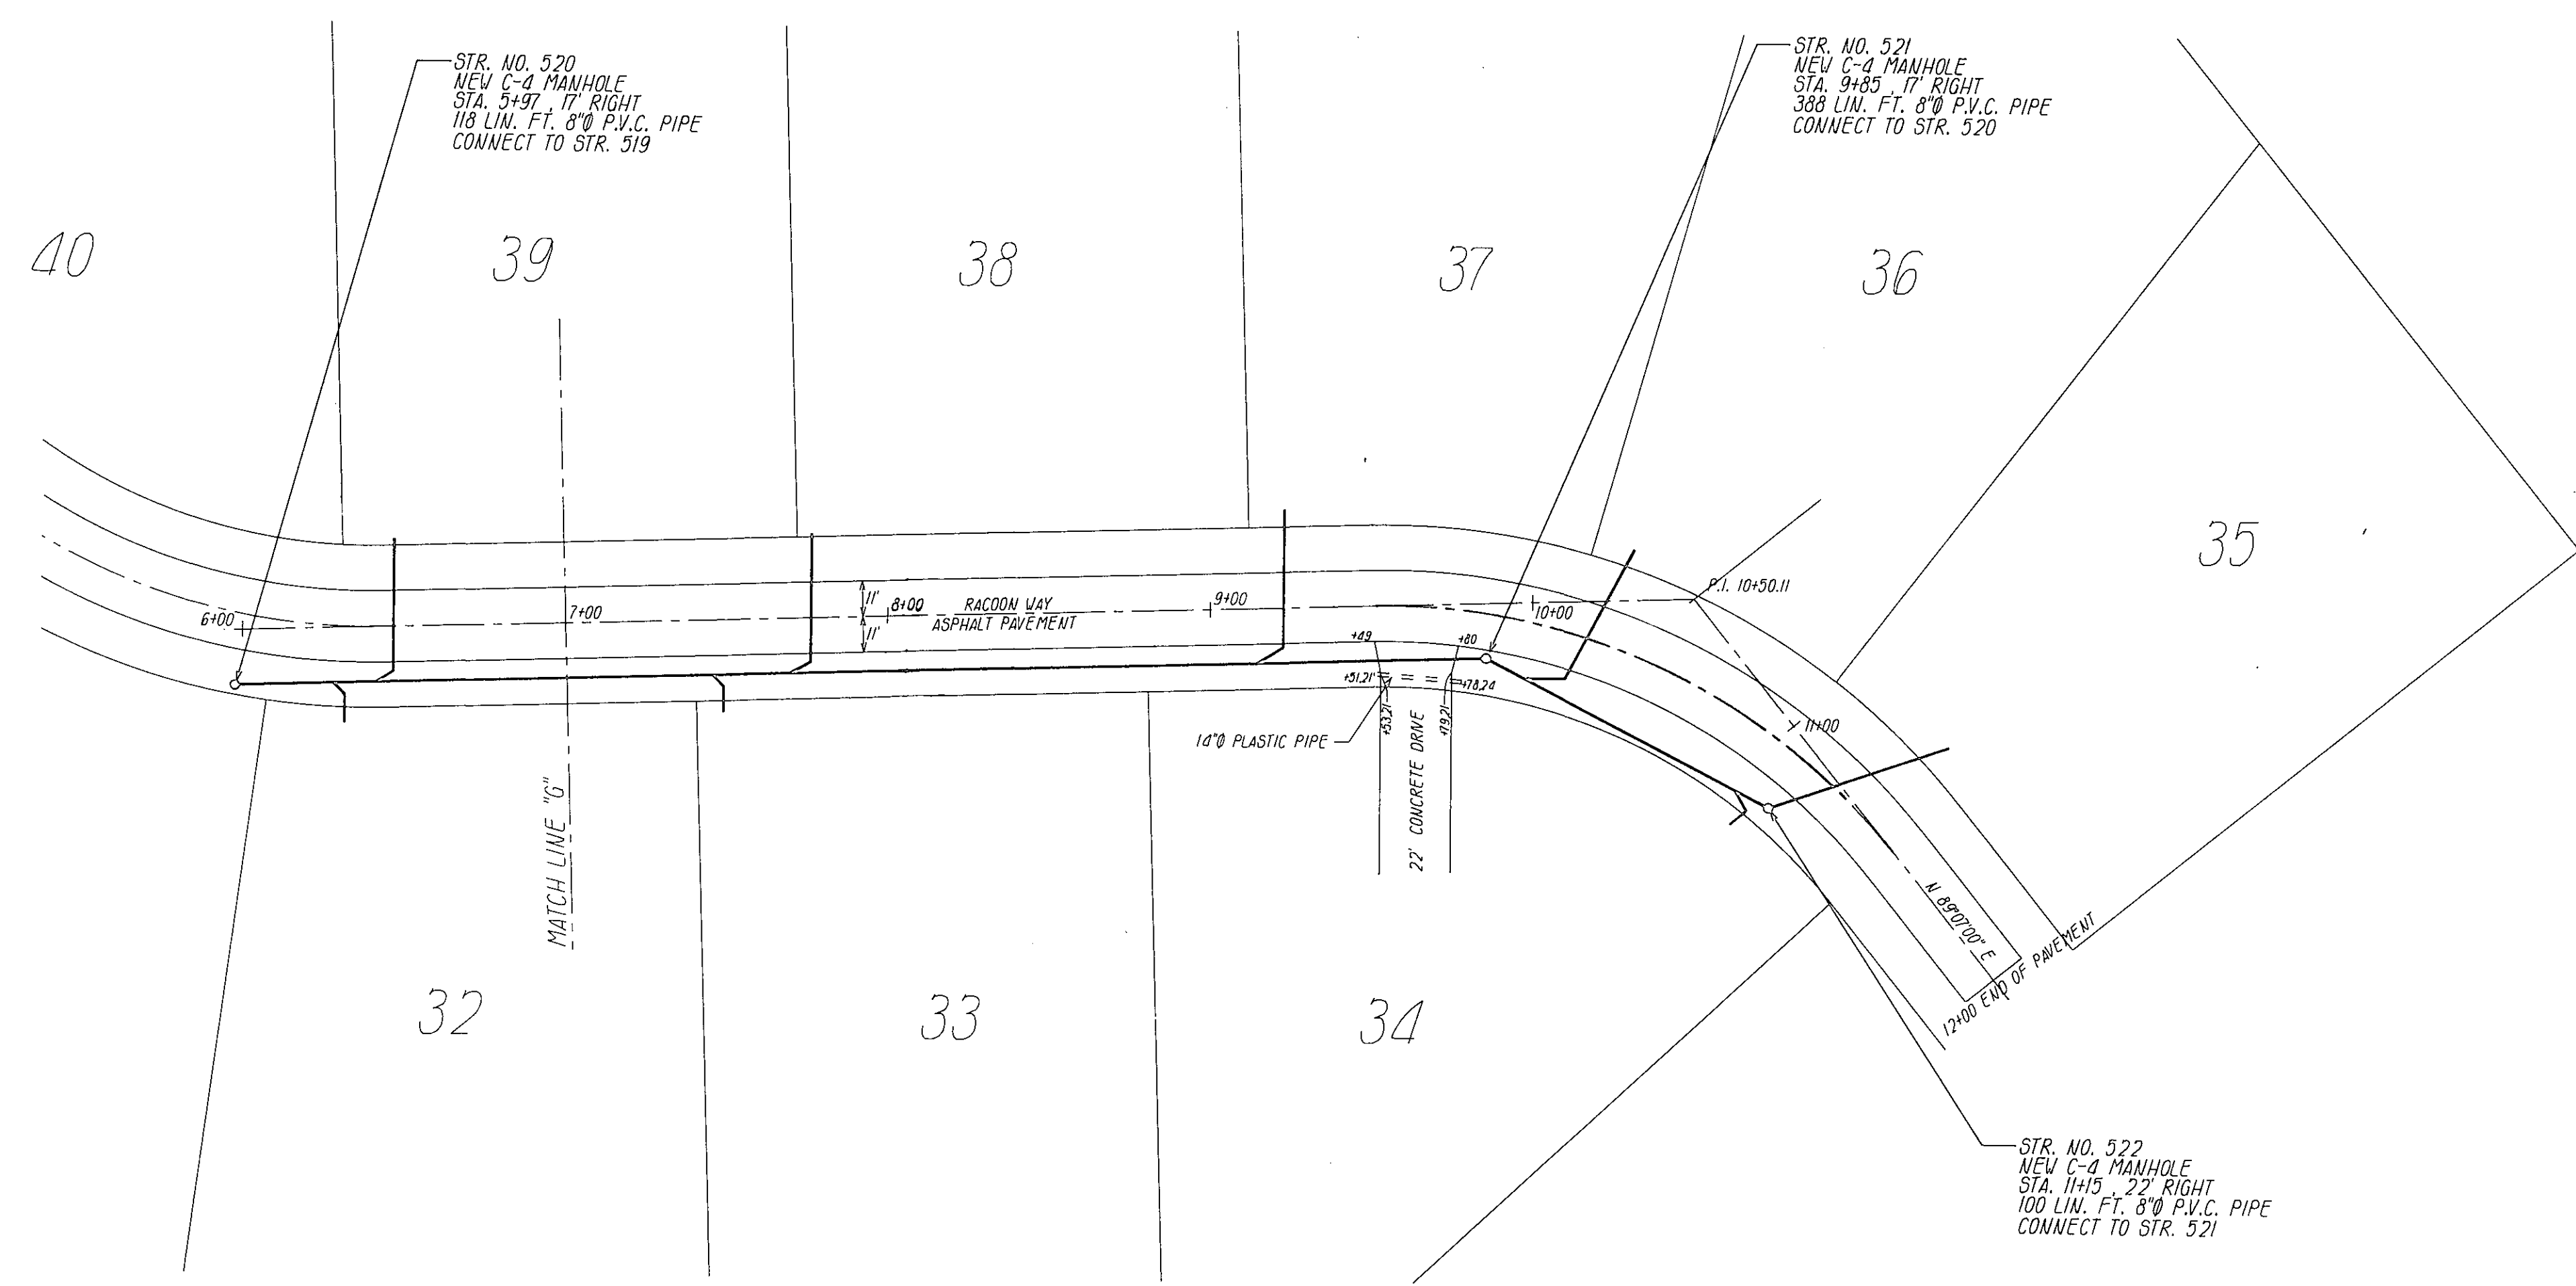


BRADLEY A. RAYL
SURVEYING & ENGINEERING
2036 MELODY LANE
ANDERSON, IN. 46012
(317) 643-5614

SANITARY SEWER PLAN AND PROFILES

REVISIONS:

HICKORY HILLS EAST
FALL CREEK TOWNSHIP
MADISON COUNTY, INDIANA

DRAWN BY: BRIAN RAYL DATE: MAY 14, 1993

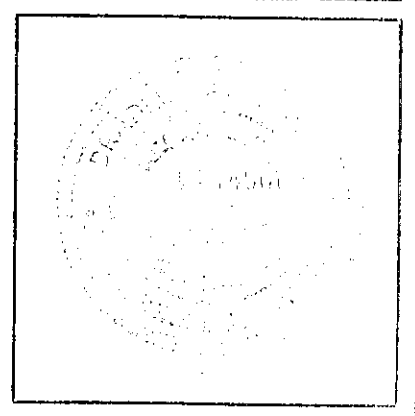

BY: *Bradley A. Rayl*
DATE: 6-4-93

SHEET
9/
JUN 06 1993