
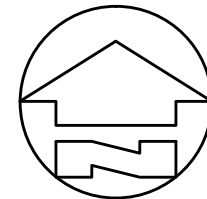


PRINTED: 2/25/2014 @ 9:25AM

FILE NAME: I:\3235 - IHRWD - Division G\Design\G-3\Land\Draw\3235-G3-C-04.dwg

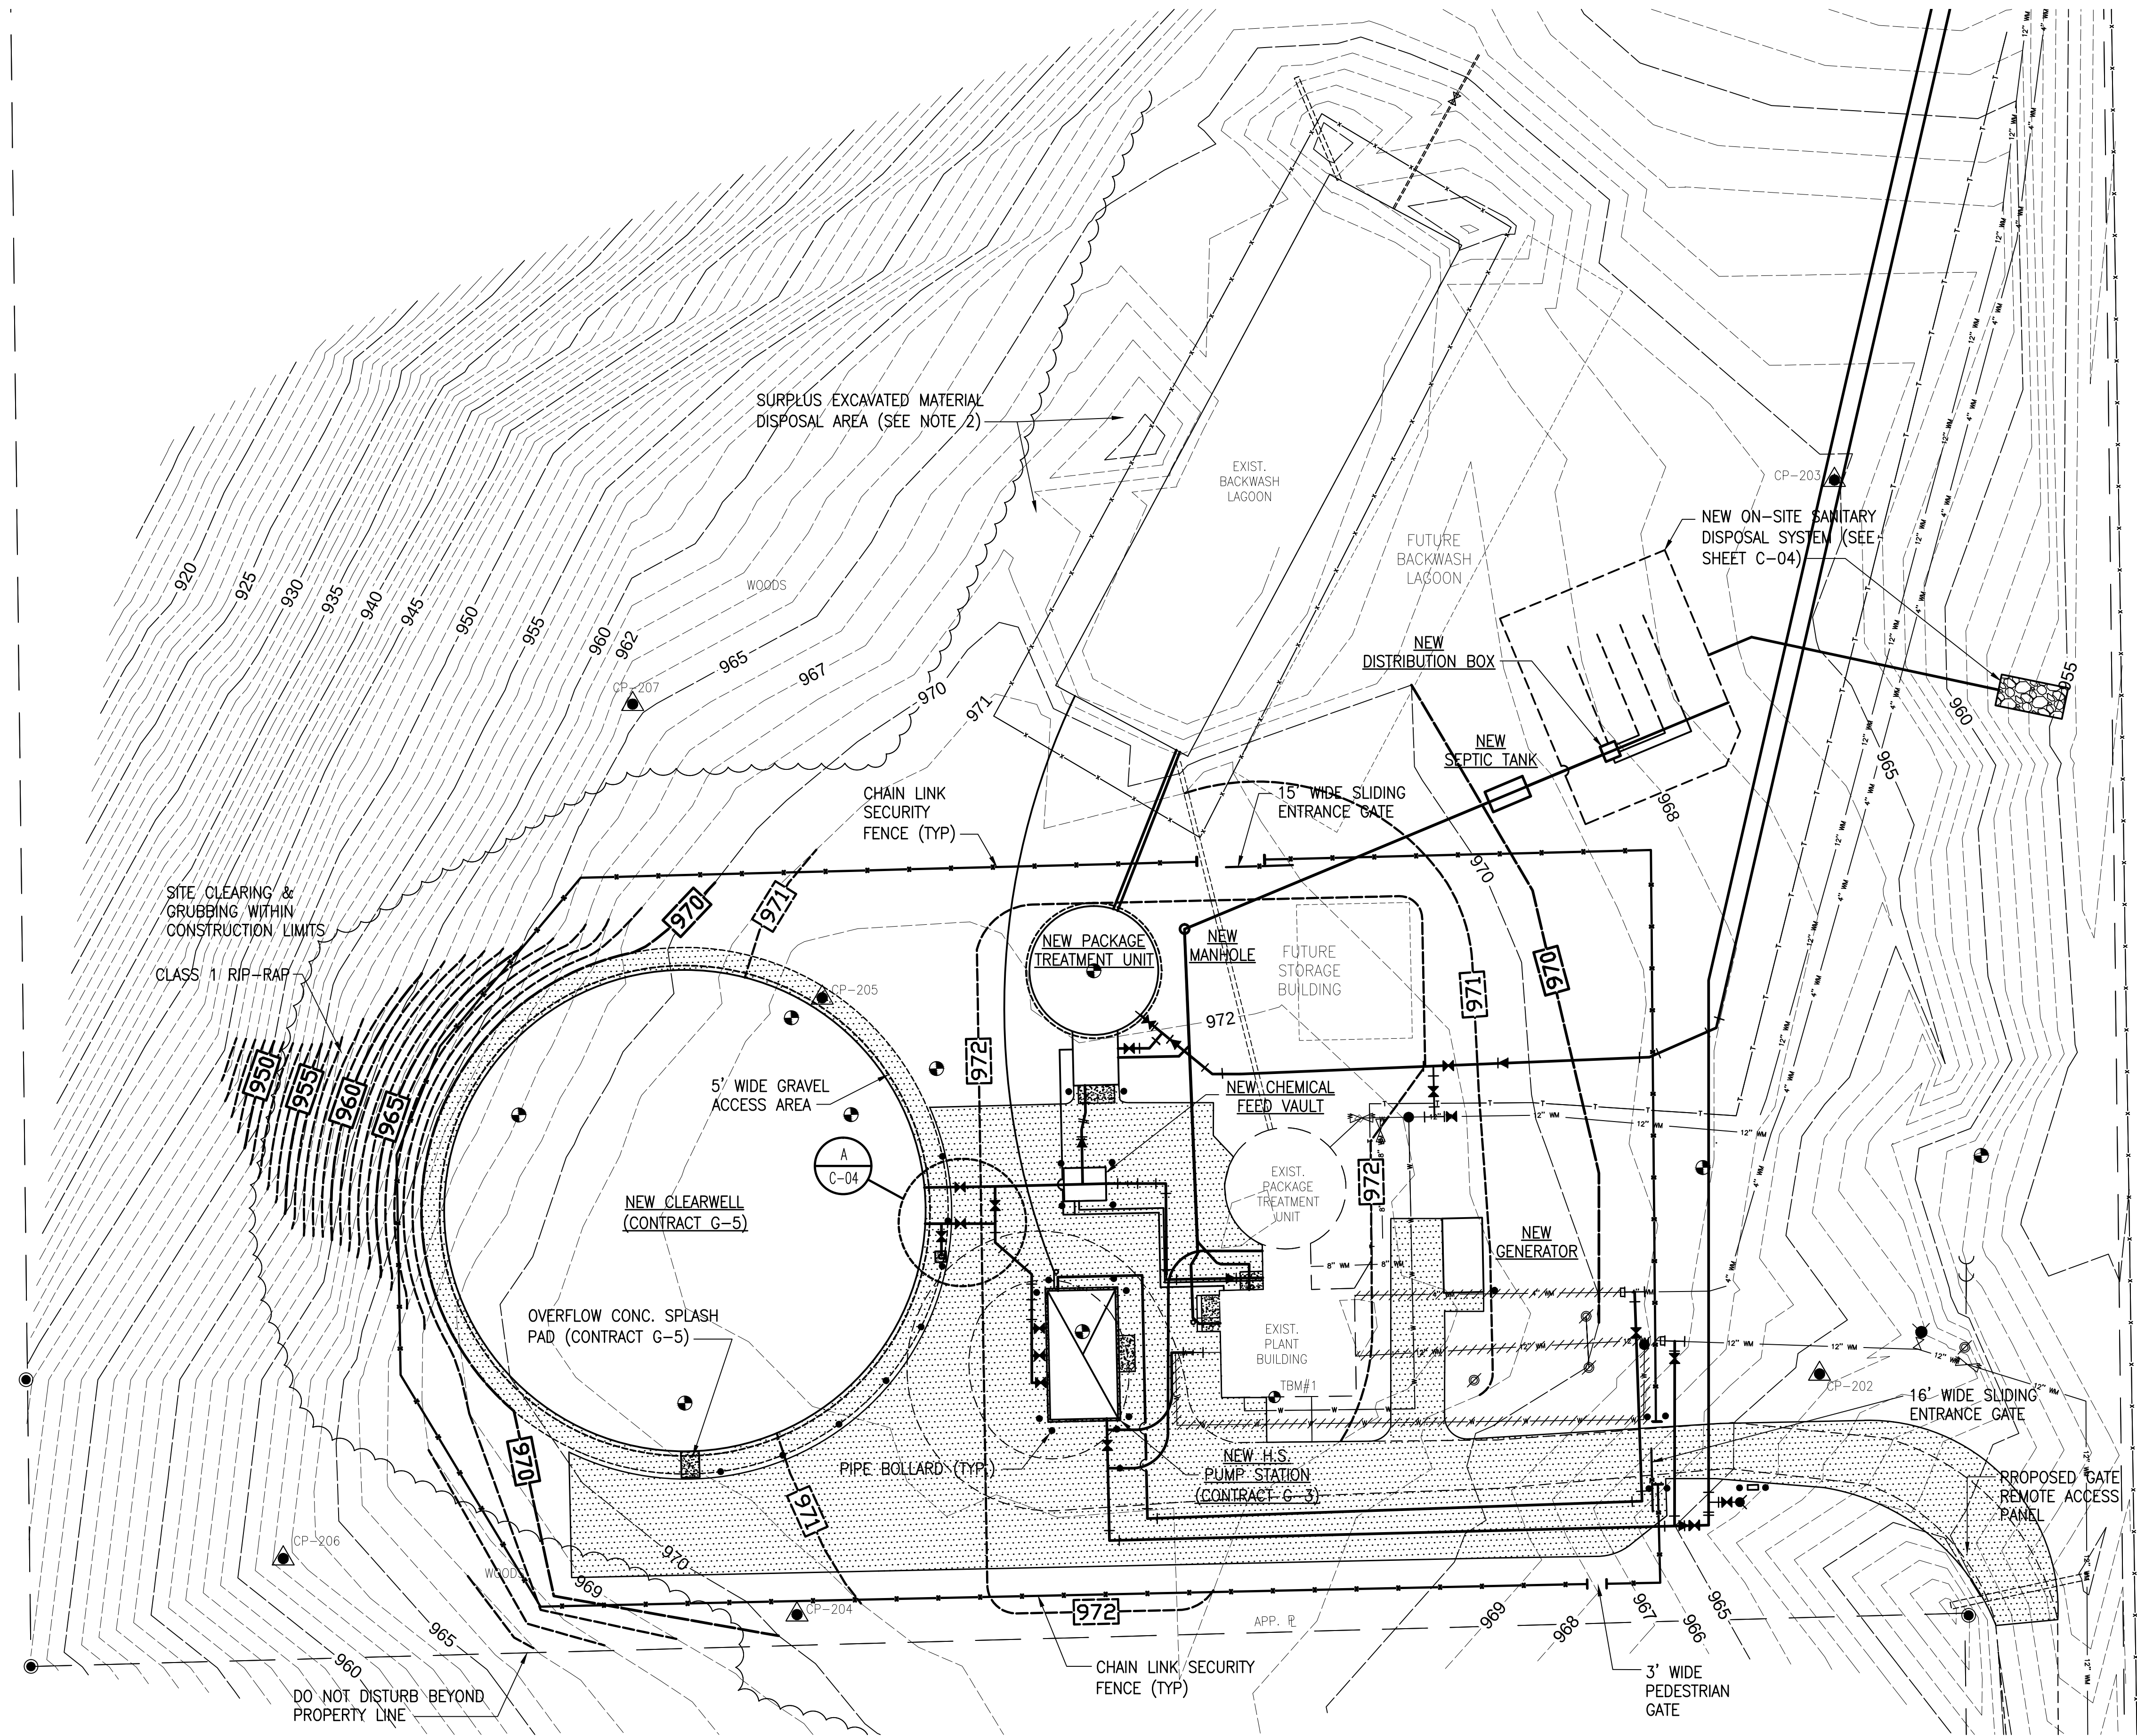

WATER TREATMENT PLANT - SITE PLAN

SCALE: 1"=20'-0"

THIS RECORD DOCUMENT HAS BEEN PREPARED BASED ON INFORMATION PROVIDED BY THE CONSTRUCTION CONTRACTOR, GRW ENGINEERS, INC. HAS ATTEMPTED TO VERIFY THE ACCURACY AND/OR COMPLETENESS OF THIS INFORMATION BUT SHALL NOT BE RESPONSIBLE FOR ANY ERRORS OR OMISSIONS WHICH MAY BE INCORPORATED HEREIN AS A RESULT.



ENGINEERING | ARCHITECTURE | GEOSPATIAL
ENGINEER/ARCHITECT: ALEX L. WHITE
CONSTRUCTION COMPANY: ENGINEERED FLUID, INC.
DATE: FEBRUARY 2014

HIGH SERVICE PUMP STATION
SITE PLAN
HOOSIER HILLS REGIONAL WATER DISTRICT
DIV. G-3 - P.S. & TELEMTRY IMPROVEMENTS



engineering | architecture | geospatial
www.grwinc.com

CLIENT CONTRACT NO. G-3				GRW PROJECT NO. 3235	
DRAWING SCALE CHECK: THIS MARK SHOULD MEASURE EXACTLY 1" WHEN PLOTTED					
ALL RIGHTS RESERVED: THIS DOCUMENT IS THE PROPERTY OF GRW, INC. AND SHALL NOT BE REPRODUCED IN WHOLE OR IN PART OR USED FOR CONSTRUCTION OF OTHER THAN THIS SPECIFIC PROJECT WITHOUT WRITTEN PERMISSION OF GRW, INC.					
<					