
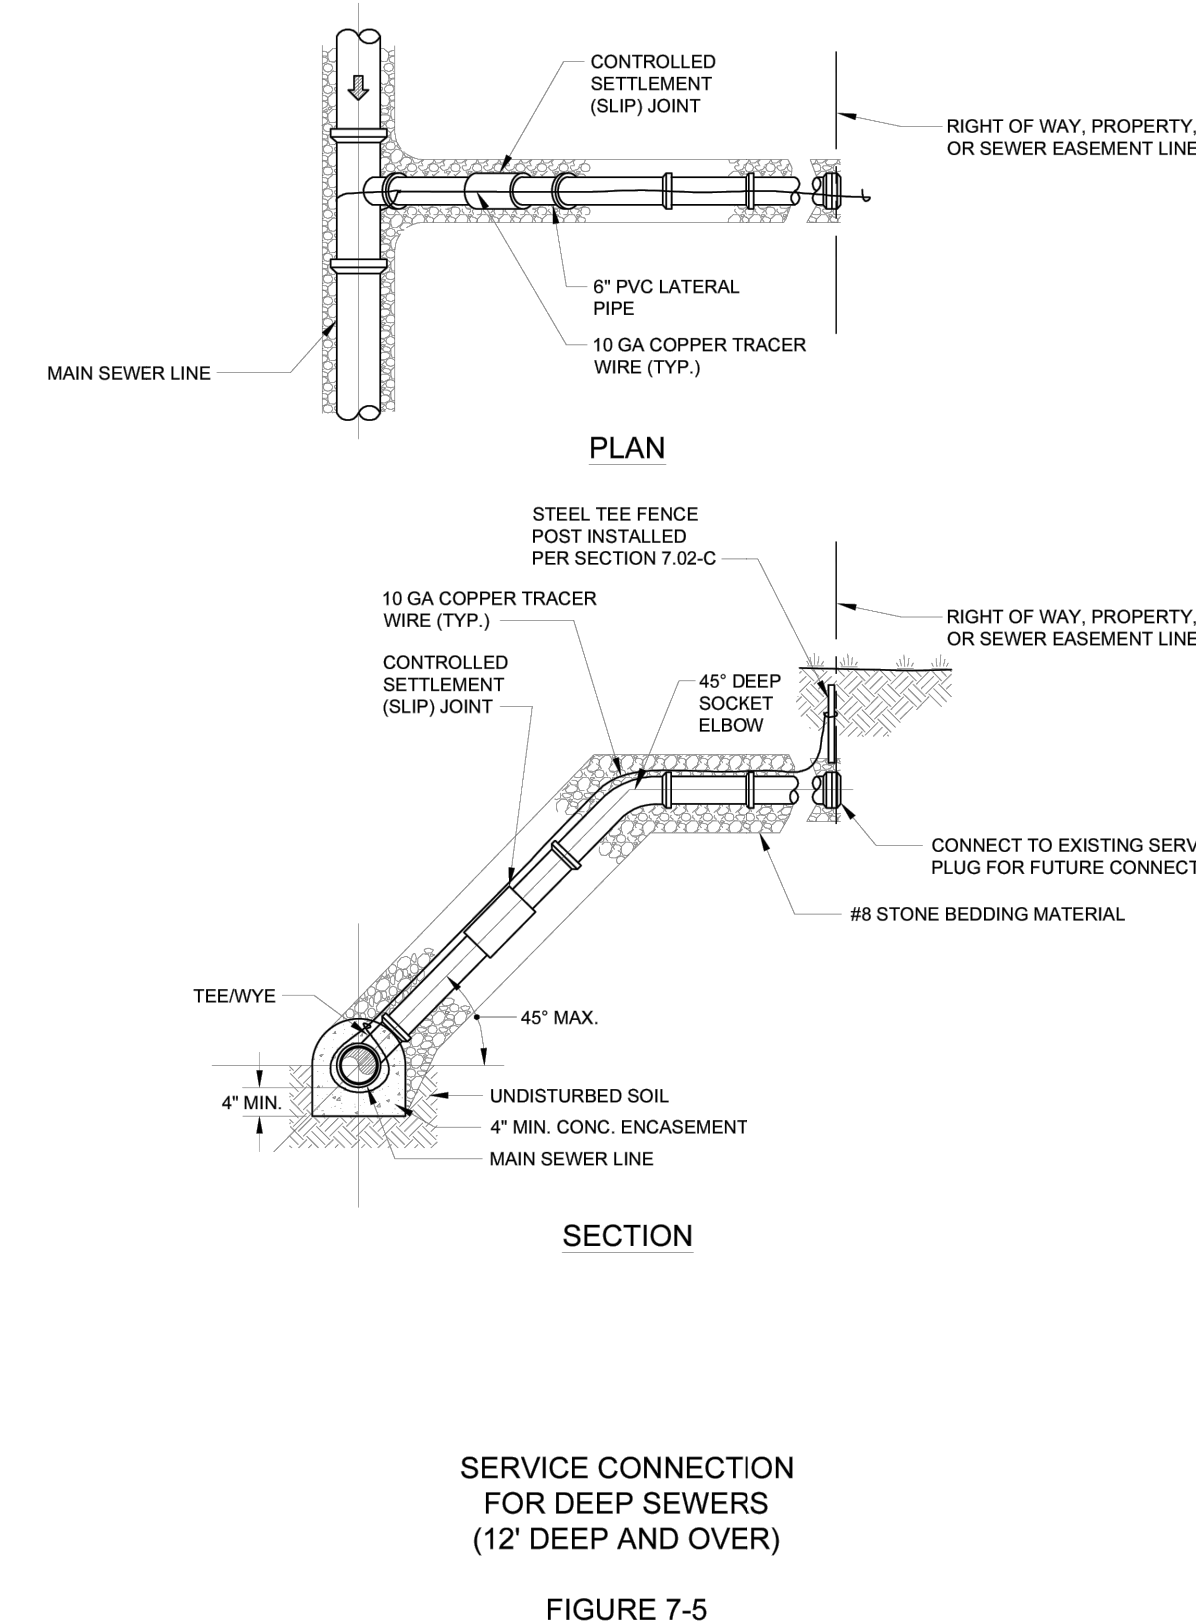
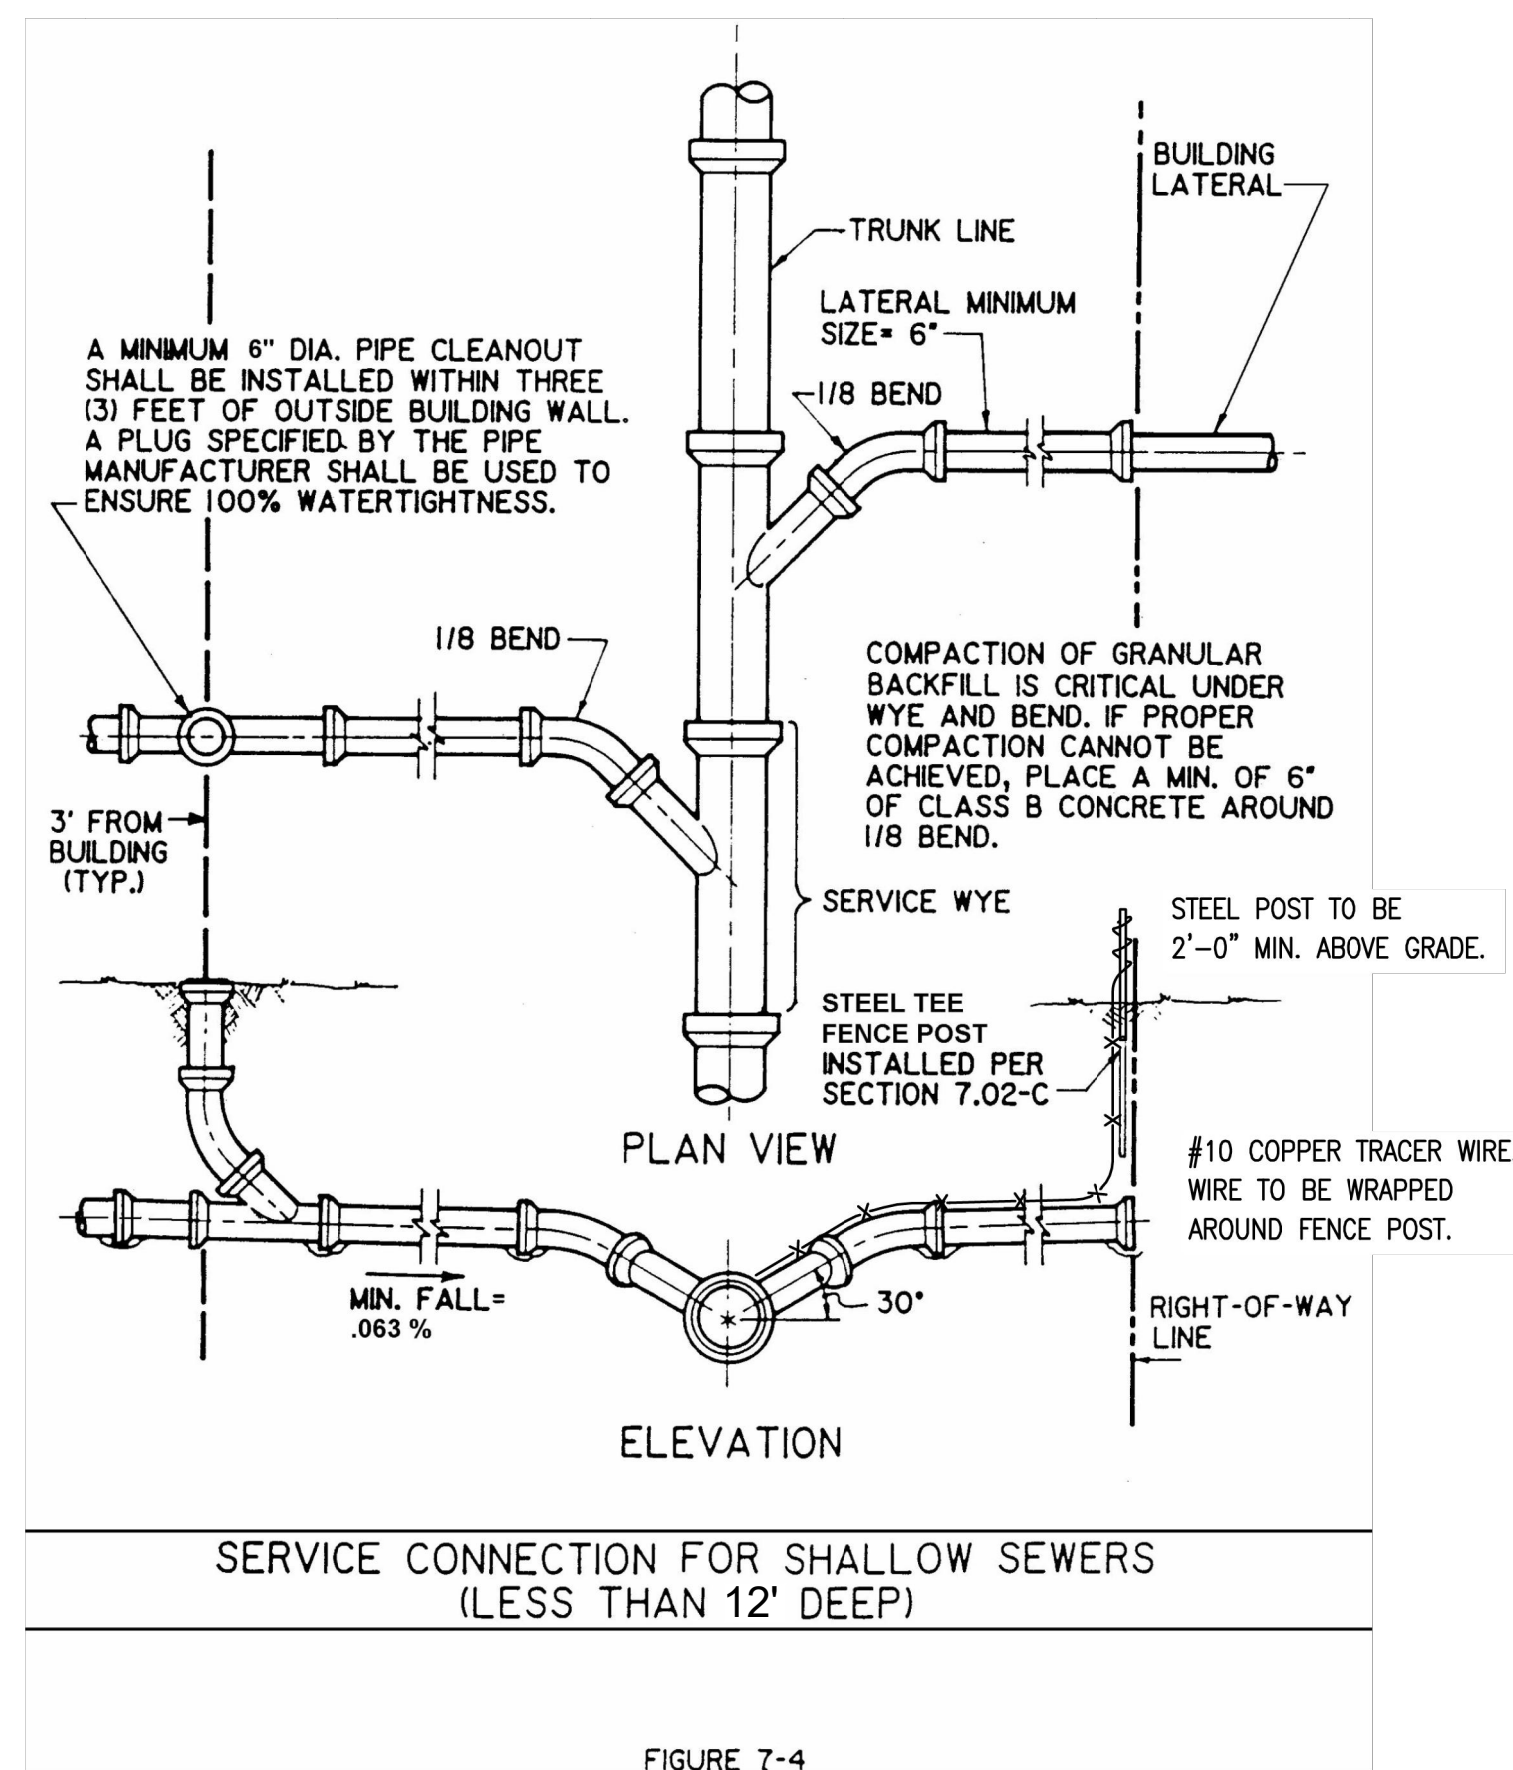
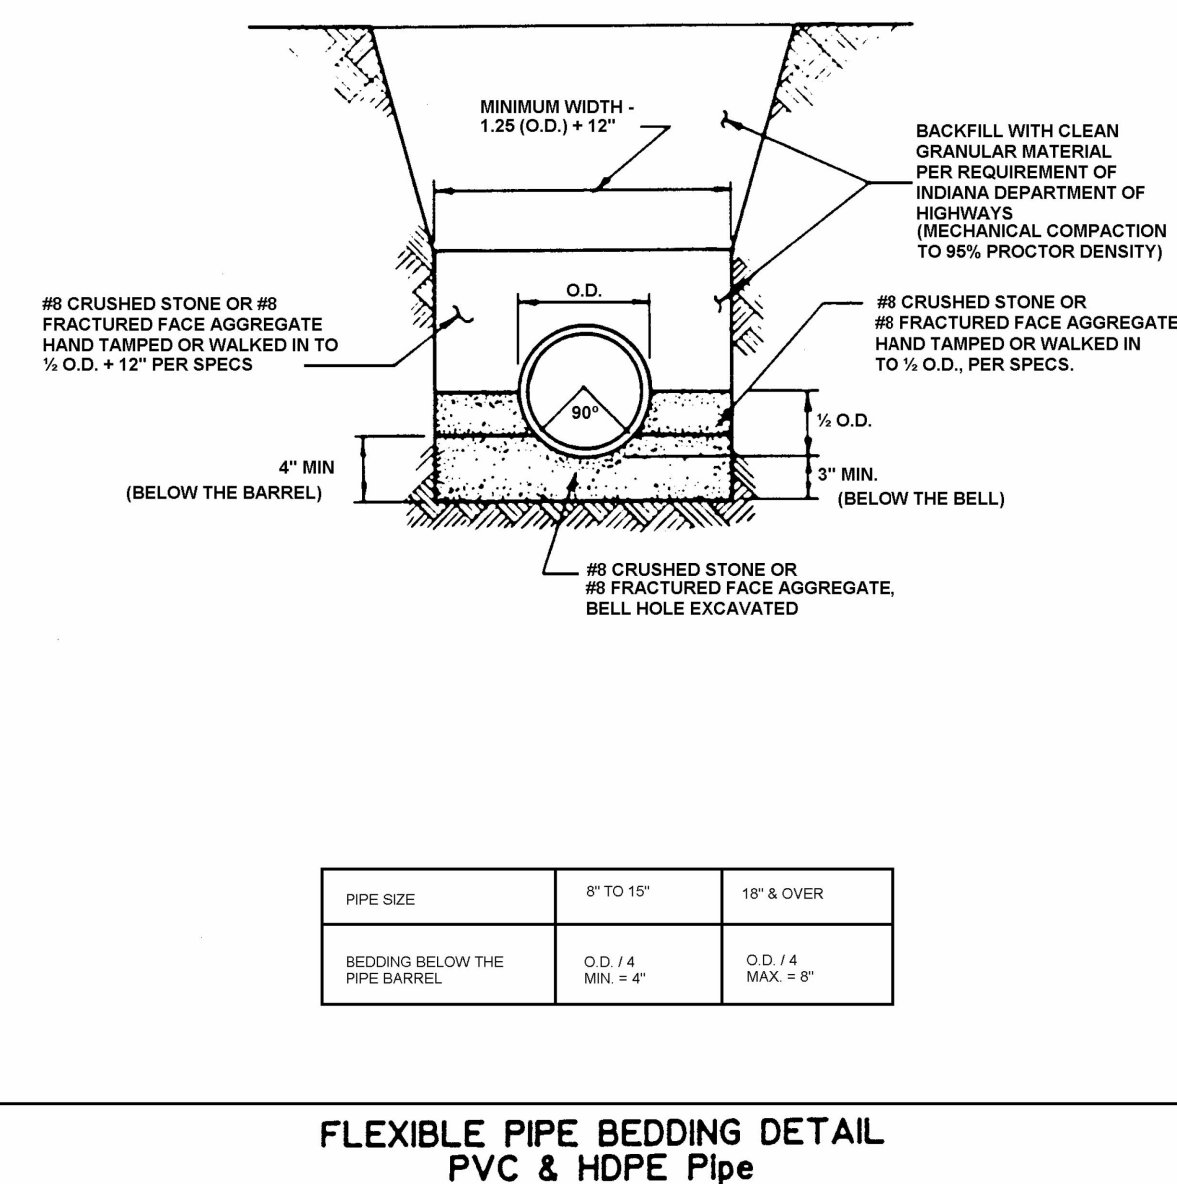
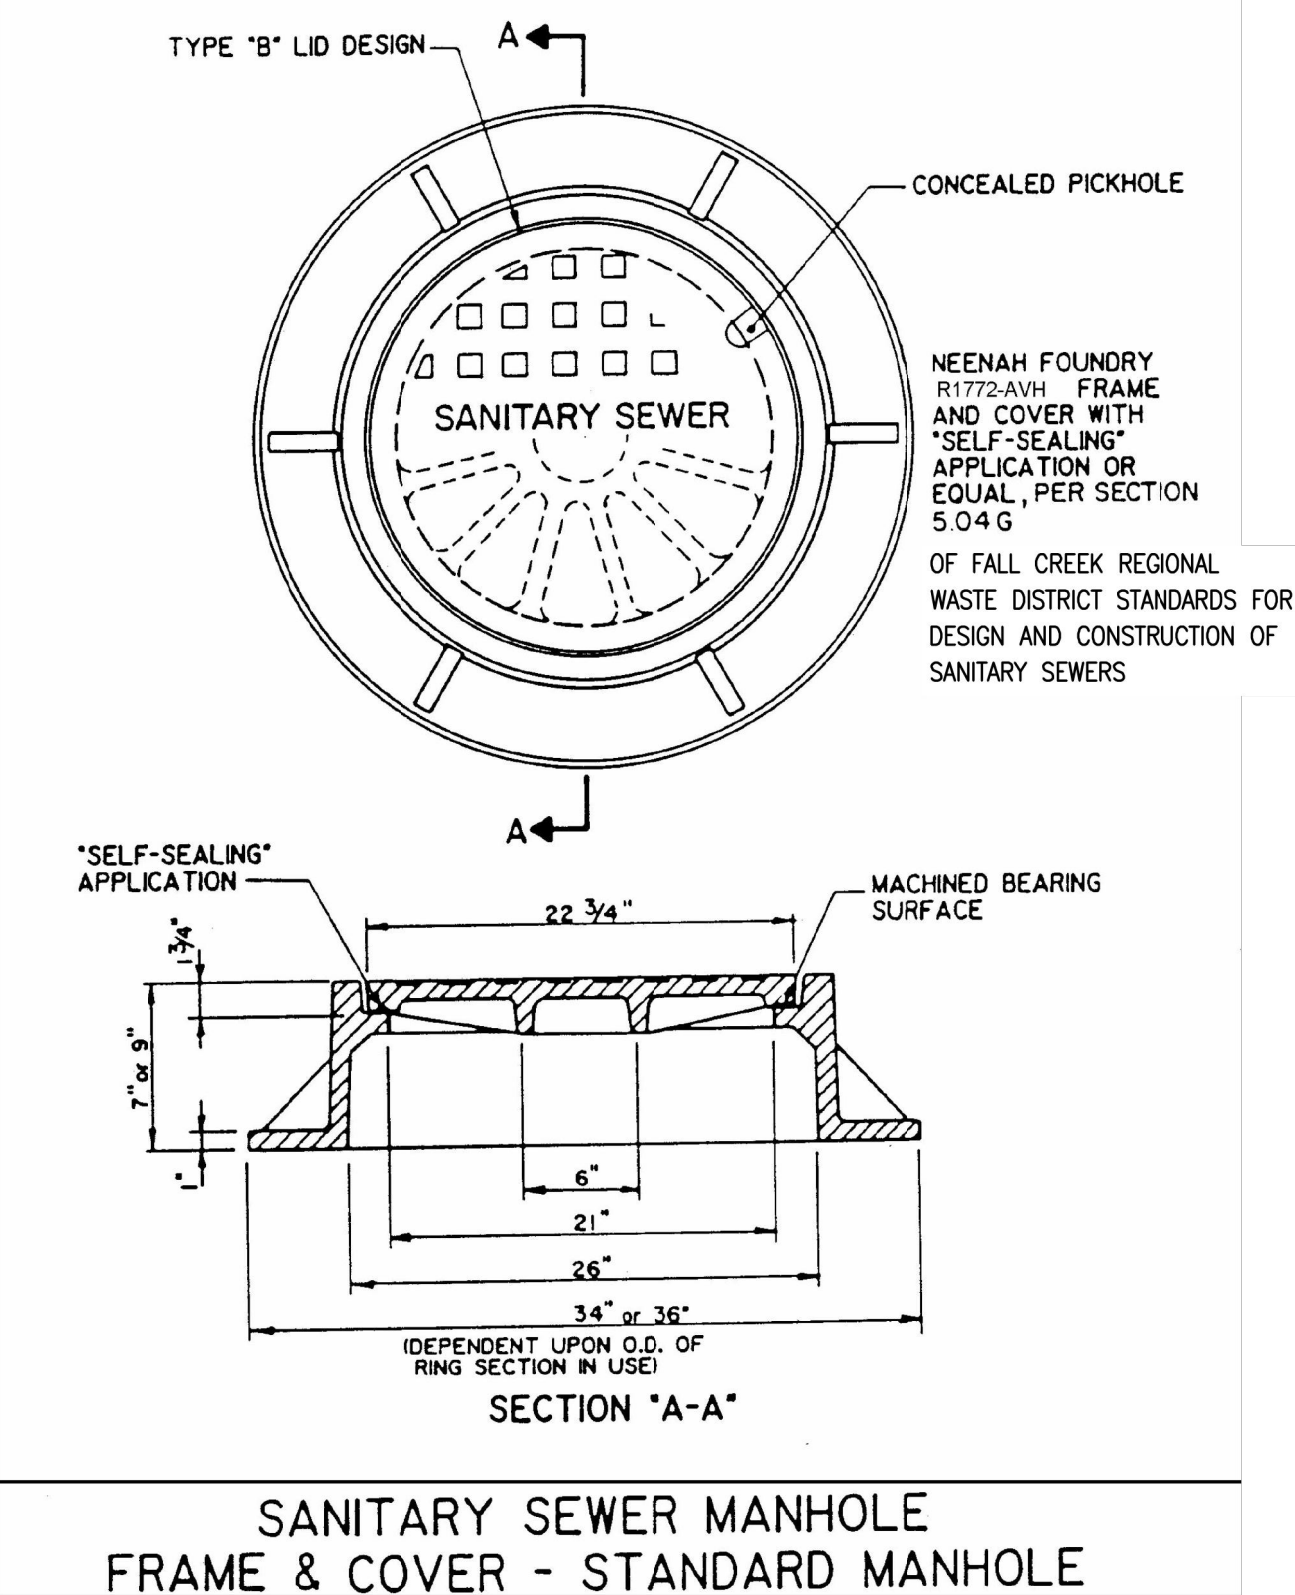
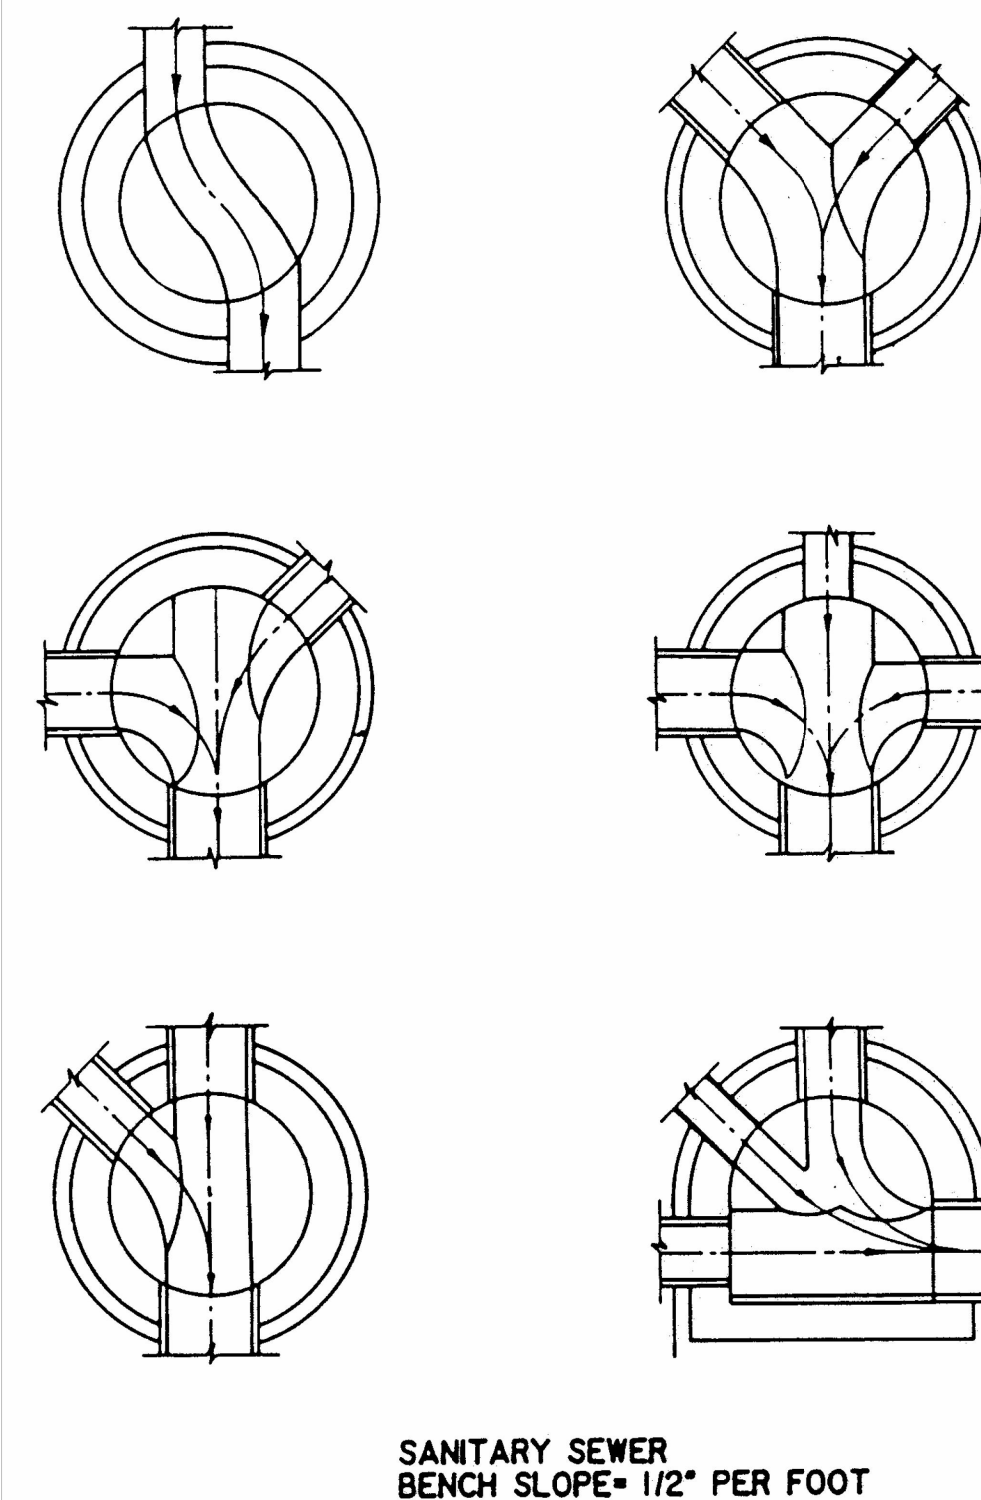
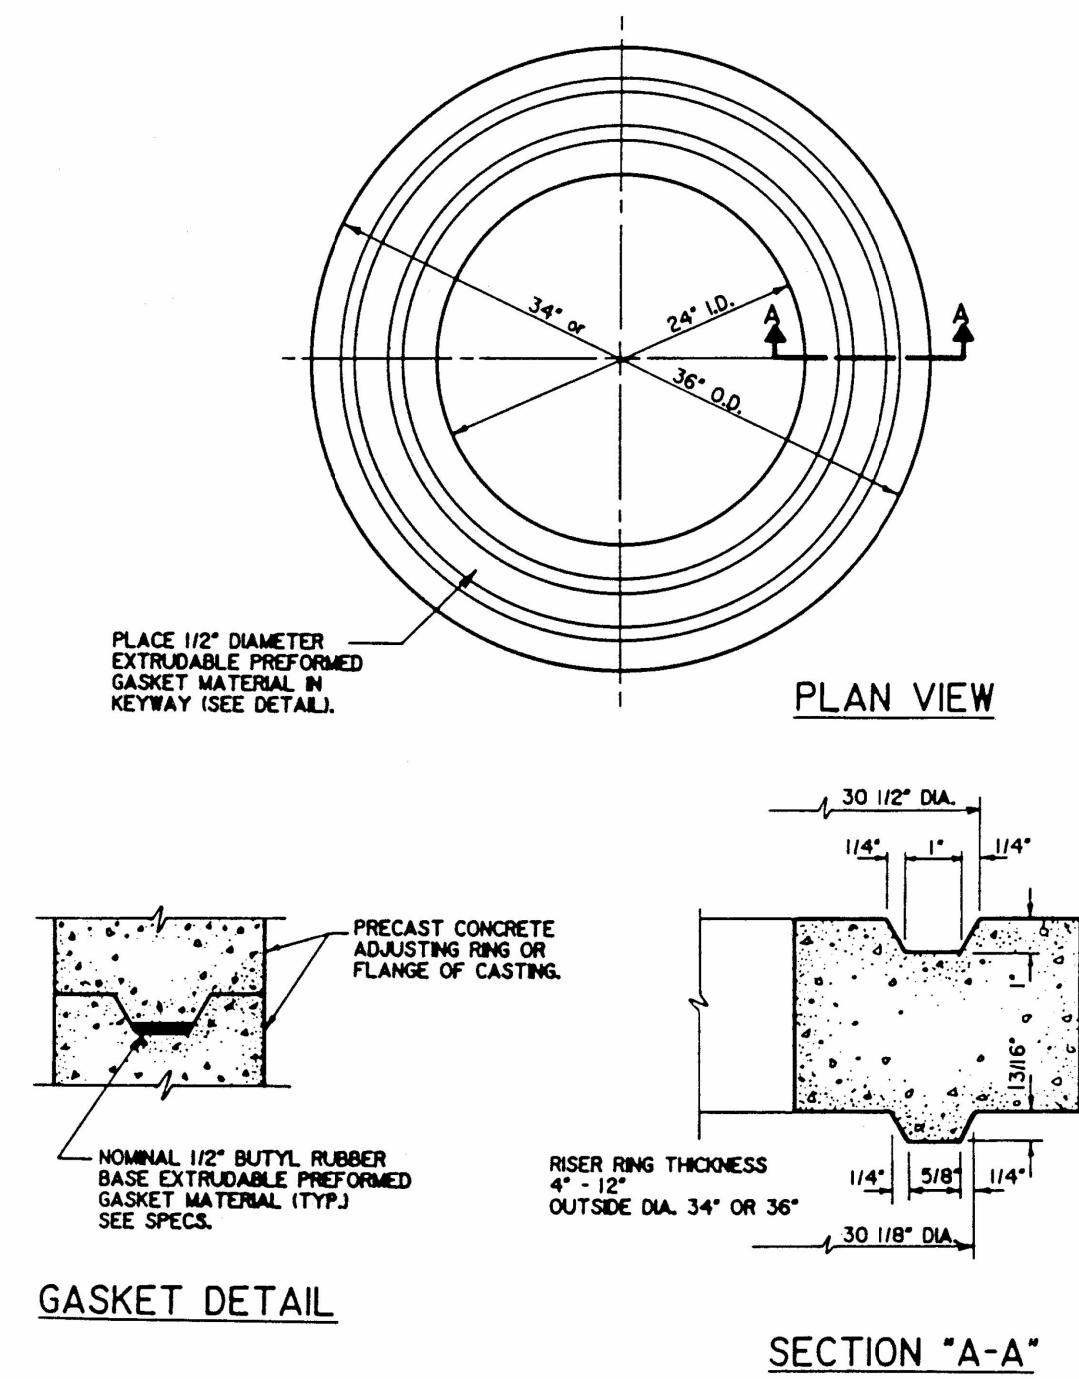


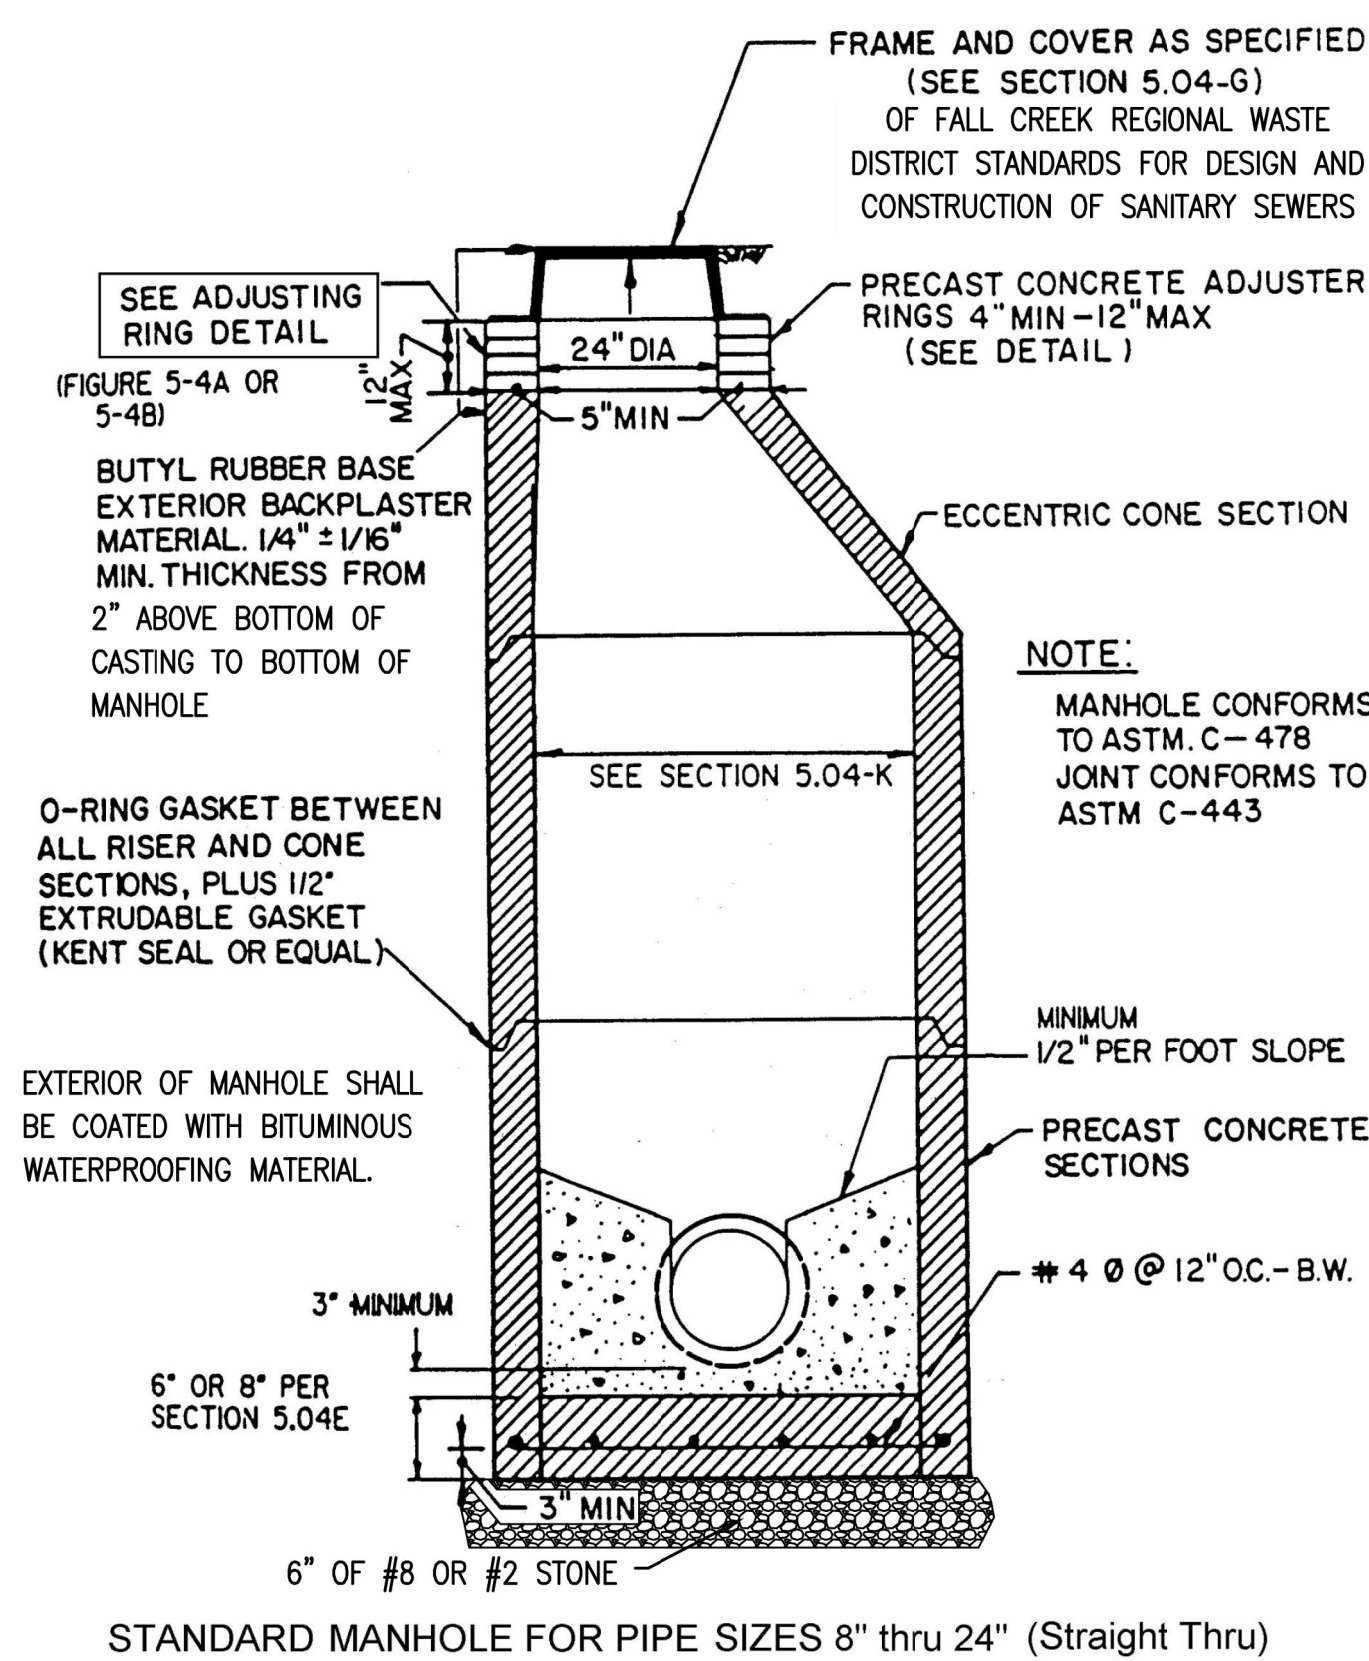

CONTRACTOR SHALL
ADHERE AND REFERENCE
THE CURRENT FALL CREEK
REGIONAL WASTE DISTRICT
STANDARDS FOR DESIGN
AND CONSTRUCTION OF
SANITARY SEWERS.