

Notes:

All sewers, manholes, and castings shall be per Fall Creek Regional Waste District specifications. All sewers plans comply with the Town of Pendleton Stormwater Management Ordinance and the Stormwater Design Manual.

It shall be the responsibility of contractor to verify existing utility locations and conditions. It shall also be the contractor's responsibility to contact the various utilities for proper staking and locations for each prior to construction.

All disturbed areas to be restored to existing or better condition.

It shall be the contractor/installer responsibility for contacting all permit issuing agencies within the time frame specified by that agency prior to any construction.

All open cut shall be in compliance with AWWA C605.

All construction activity on this site are to be performed in compliance with OSHA standards.


There is to be a minimum of 10 feet horizontal separation and 18 inches vertical separation between the sanitary sewer and the water line.

Any sanitary sewer and storm sewer crossings with less than 2 feet of vertical separation shall be concrete encased.

All sanitary sewer mains 15 feet and deeper use SDR-26 pipe. All other sanitary sewer mains use SDR-35 pipe. Unless otherwise noted.

All mechanical joints to be restrained joints.

Symbols are not to scale. Location shown for graphical purposes only.

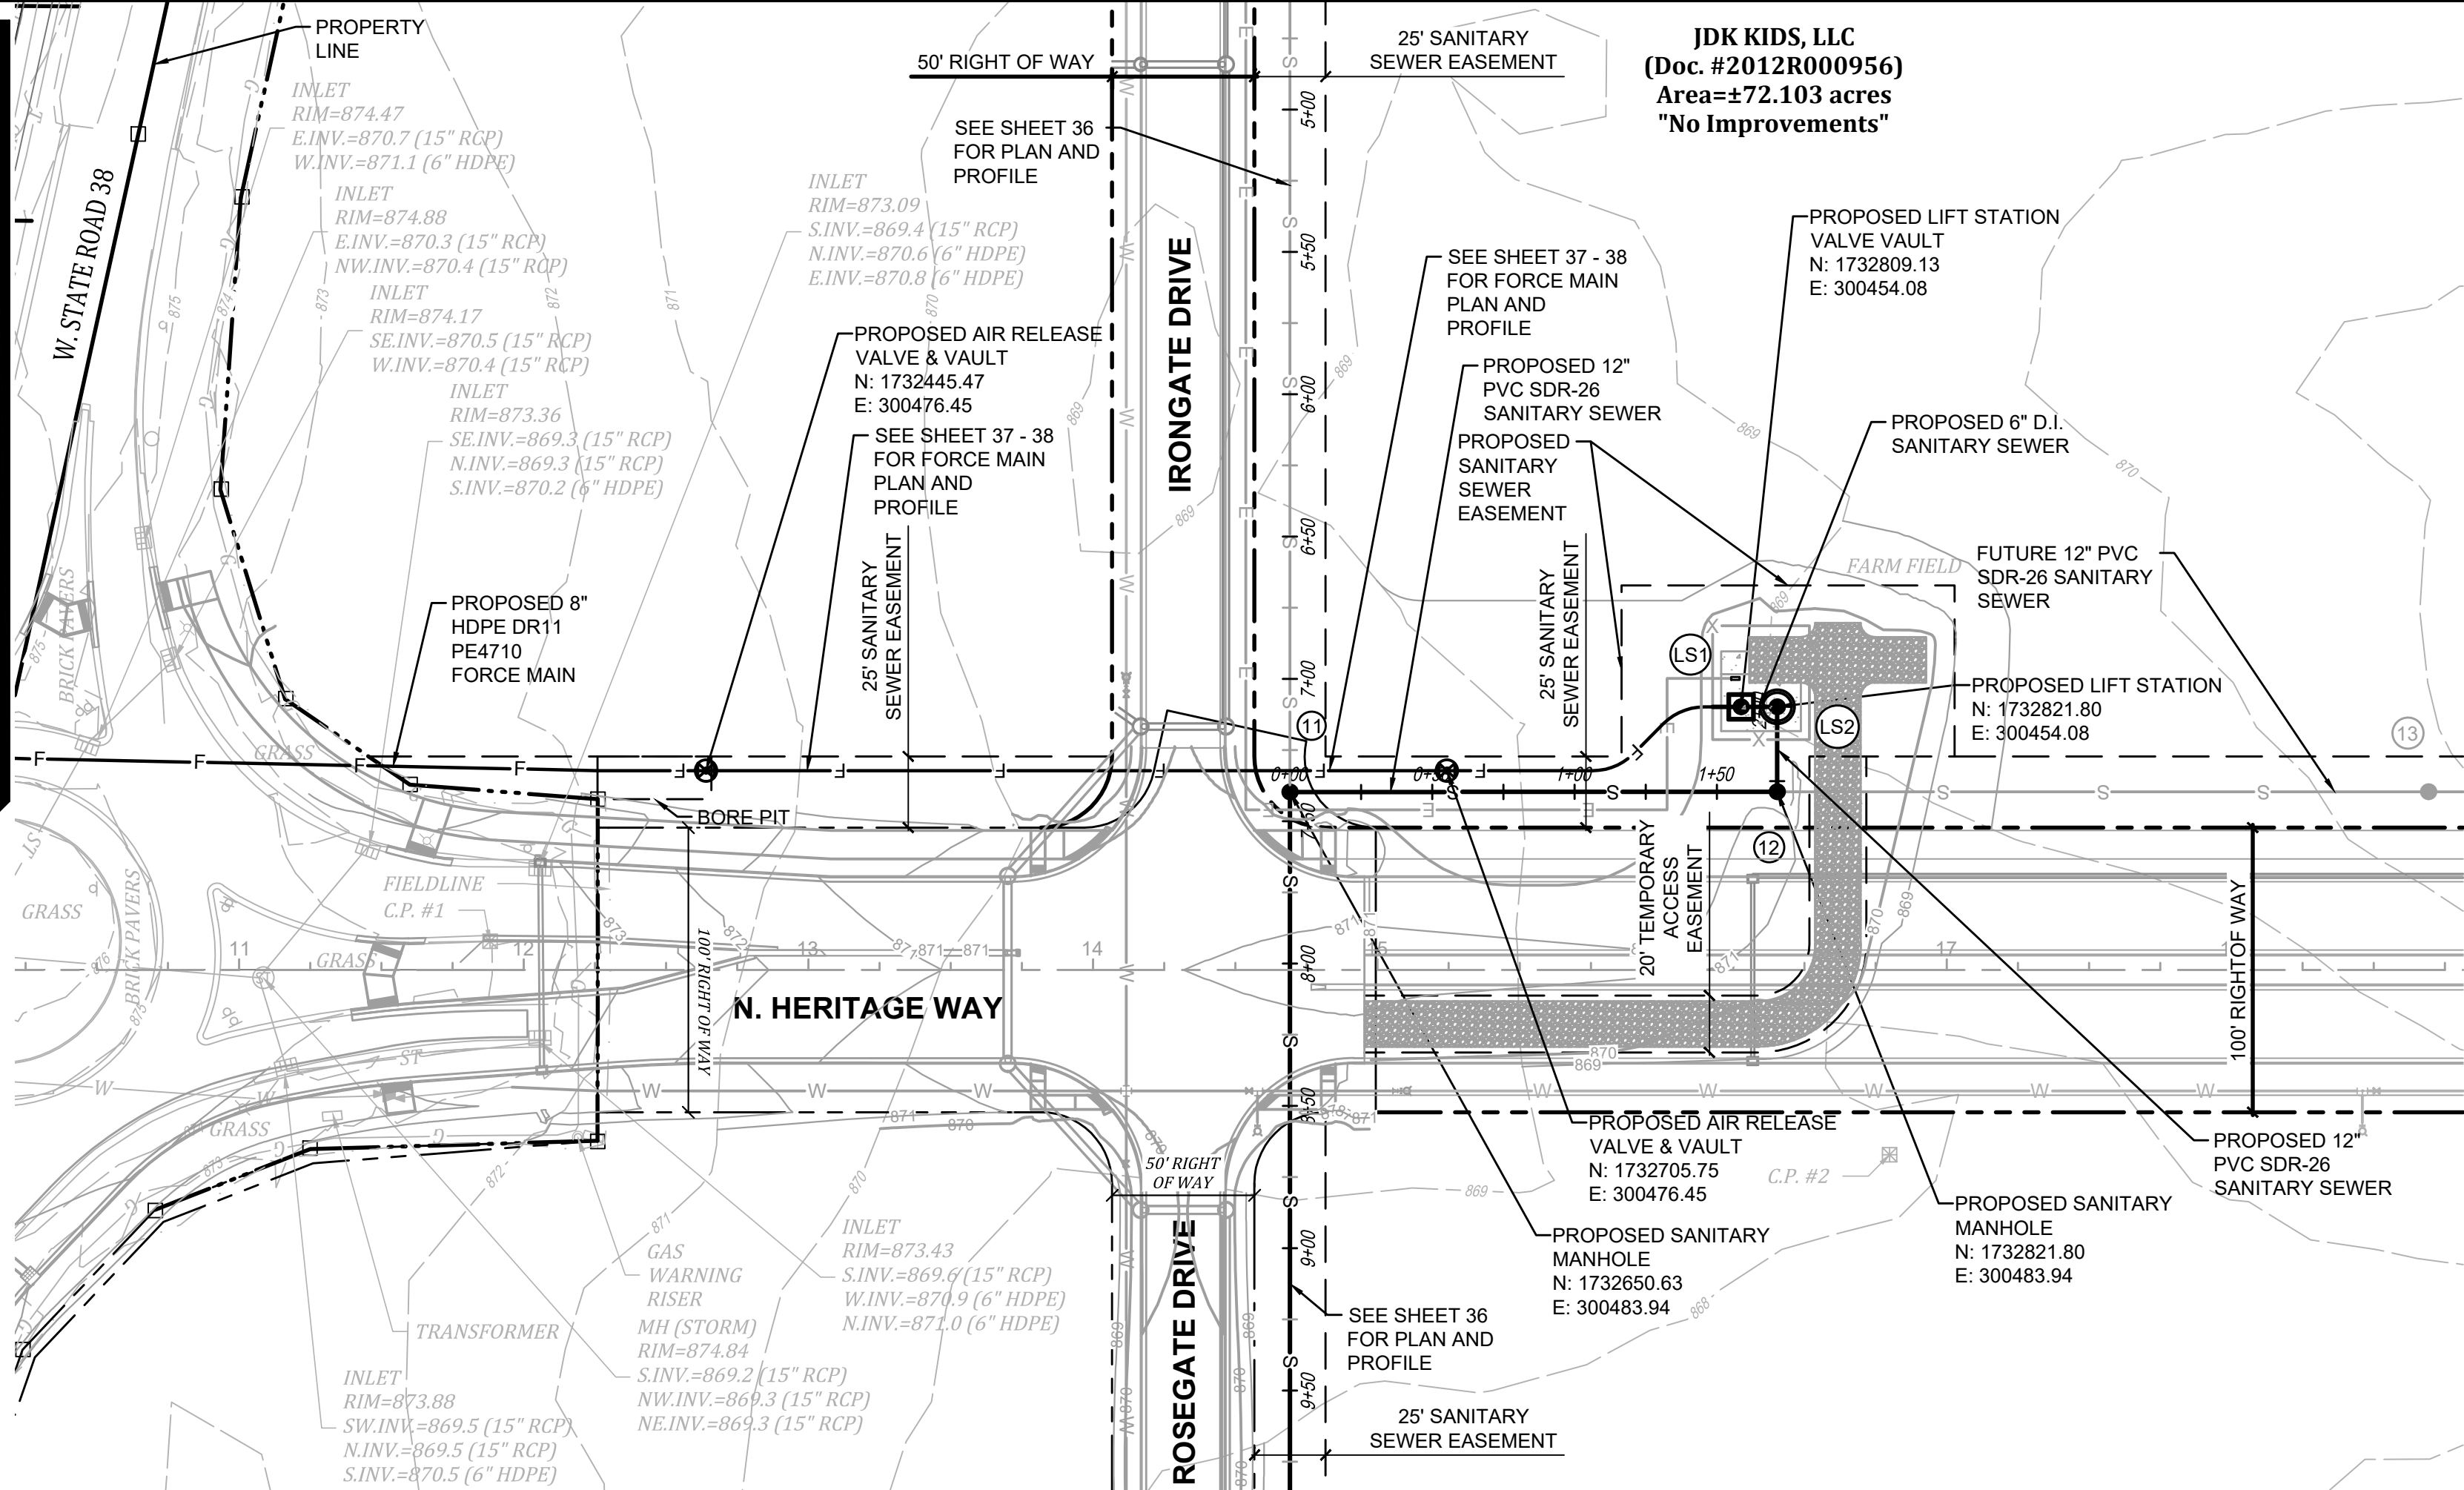

EXISTING




- X FENCE LINE
- S SANITARY SEWER
- E ELECTRIC UNDERGROUND
- T TELEPHONE LINE
- OHU OVERHEAD UTILITIES
- OHE OVERHEAD ELECTRIC
- G GAS LINE
- W WATER LINE
- ST STORM SEWER
- ST STORM STRUCTURES
- SM SANITARY MANHOLE
- FO FIBER OPTIC MARKER
- ET ELECTRIC TRANSFORMER

LEGEND

- ELECTRIC METER
- FIRE HYDRANT
- ◀ WATER VALVE
- ⋈ GAS VALVE
- GAS VENT / MARKER
- ⋈ LIGHT POLE
- SIGN
- UTILITY POLE
- DOWN GUY
- MAILBOX
- TELEPHONE STRUCTURE
- TREES / SHRUBS
- TREELINE

PROPOSED

- E ELECTRIC SERVICES
- X WOOD FENCE
- F SANITARY FORCE MAIN
- S SANITARY SEWER
- ⊗ AIR RELEASE VALVE
- SANITARY MANHOLE

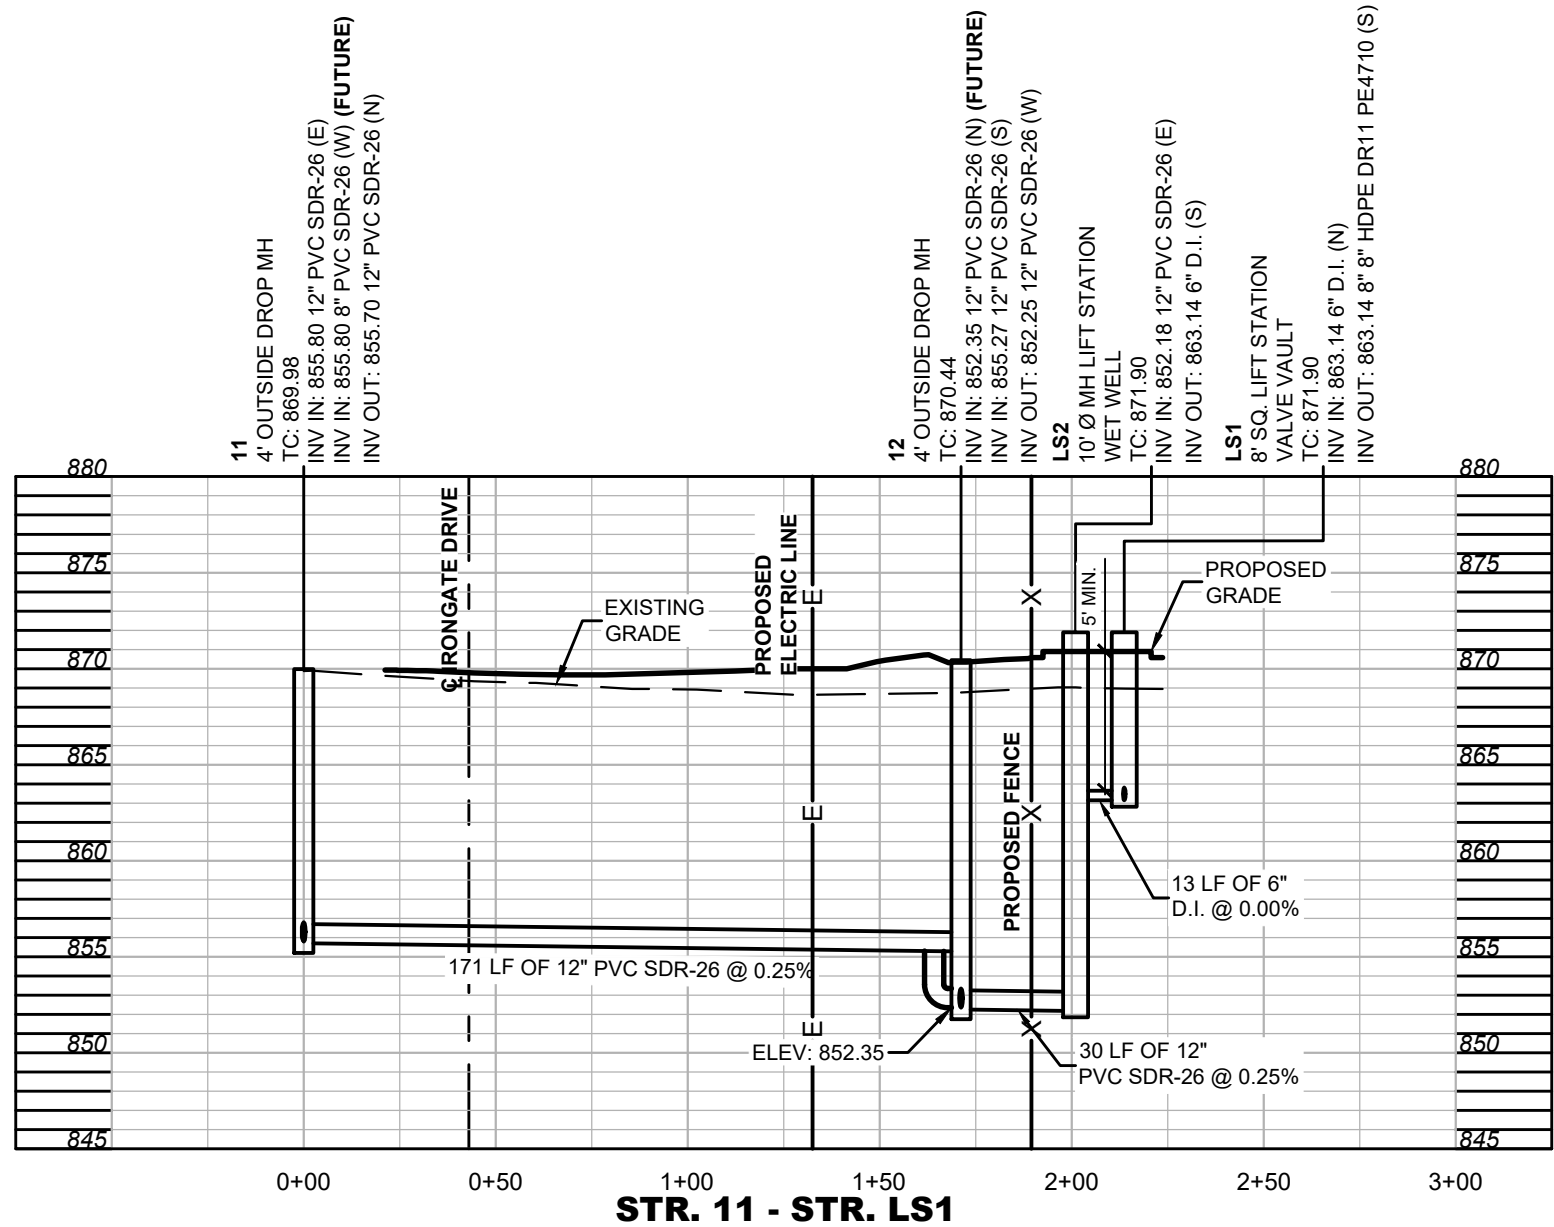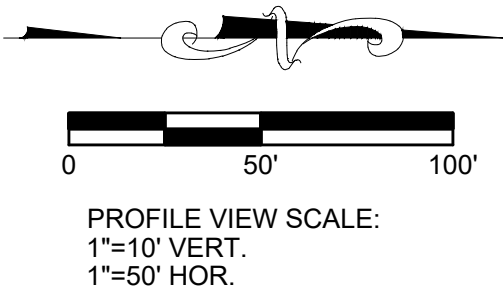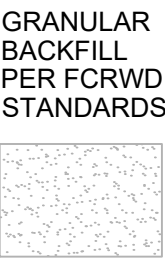

BANNING
ENGINEERING
853 COLUMBIA ROAD, SUITE #101
PLAINFIELD, IN 46168
BUS: (317) 707-3700, FAX: (317) 707-3800
E-MAIL: Banning@BanningEngineering.com
WEB: www.BanningEngineering.com

NOT FOR
CONSTRUCTION

RECOMMENDED FOR APPROVAL _____
DESIGN ENGINEER

DESIGNED: _____ DRAWN: _____
CHECKED: _____ CHECKED: _____

KULKARNI PROPERTIES

SANITARY SEWER PLAN & PROFILES

HORIZONTAL SCALE	BRIDGE FILE
1" = 50'	N/A
VERTICAL SCALE	DESIGNATION
1" = 10'	N/A
SURVEY BOOK	SHEET
N/A	35 of 51
CONTRACT	PROJECT
N/A	24073