



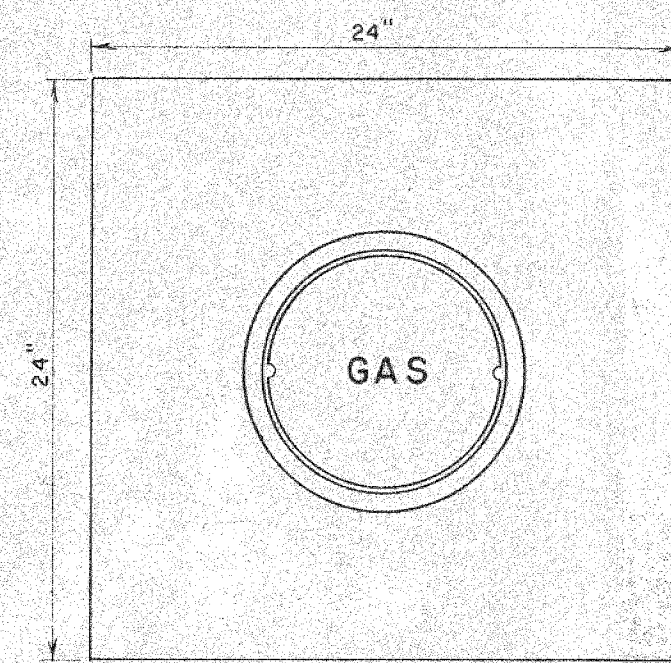


PLAN

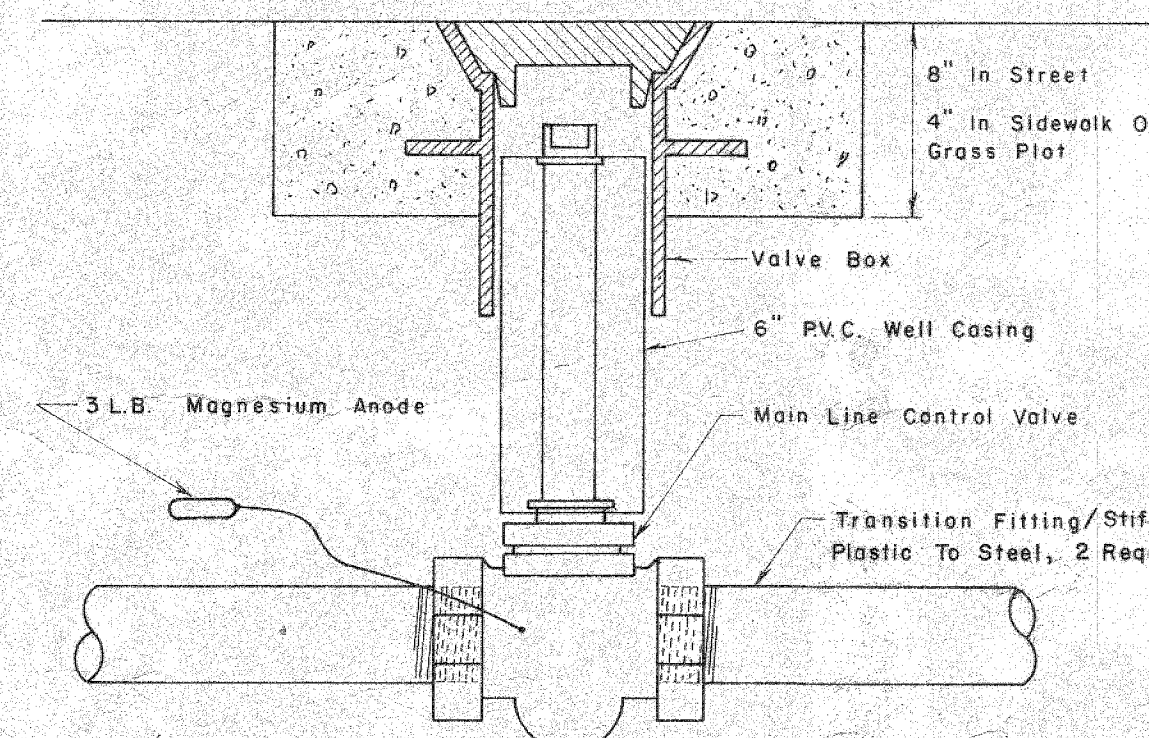


ELEVATION


TYPICAL VALVE INSTALLATION

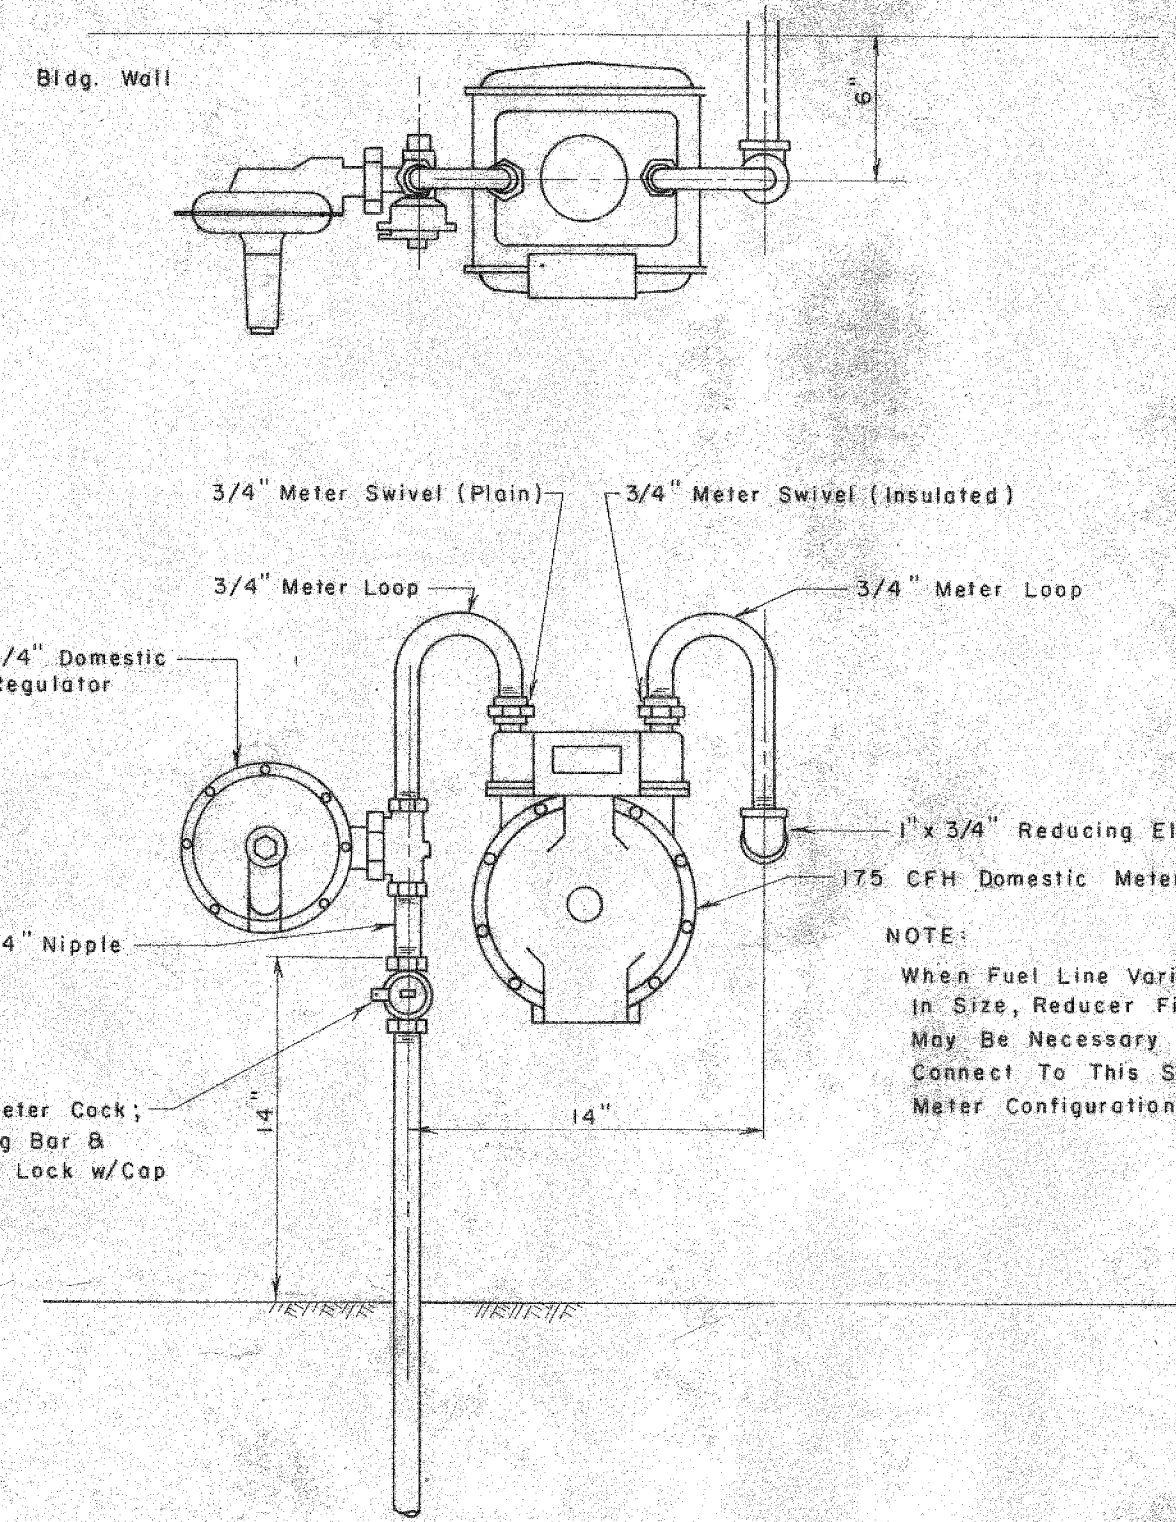


TYPICAL METER INSTALLATION

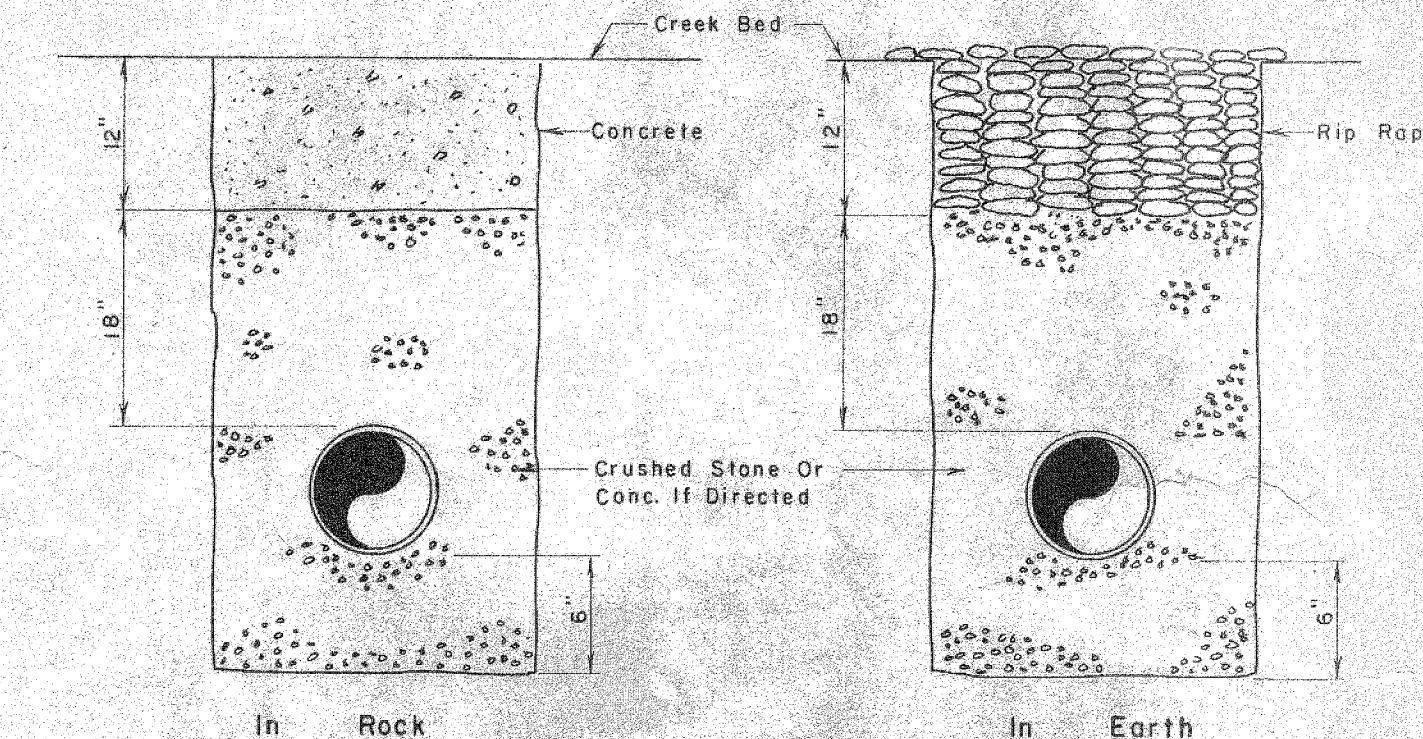


TYPICAL STREAM CROSSING DETAILS

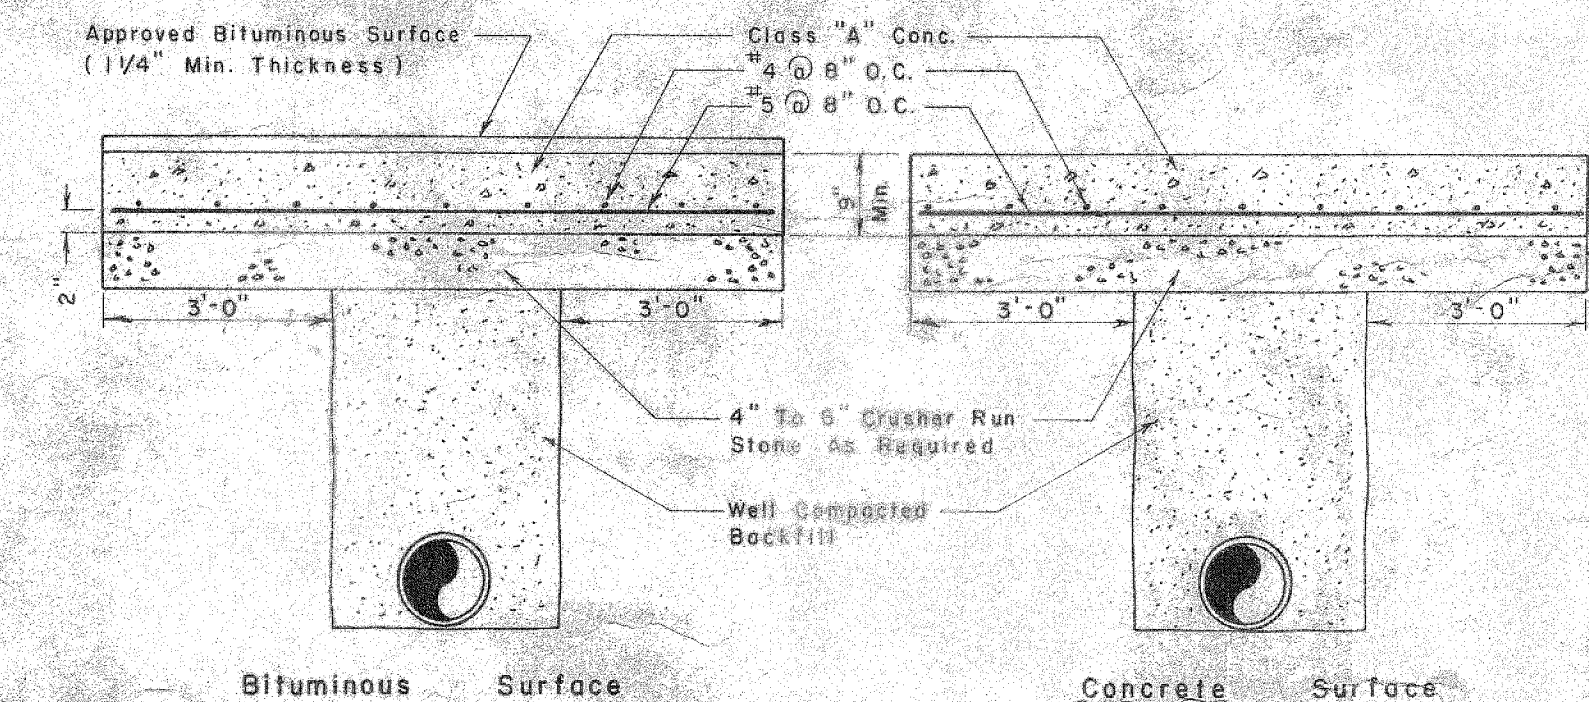


ROAD SURFACE REPLACEMENT
FOR
ROADS MAINTAINED BY THE TENNESSEE DEPARTMENT OF HIGHWAYS

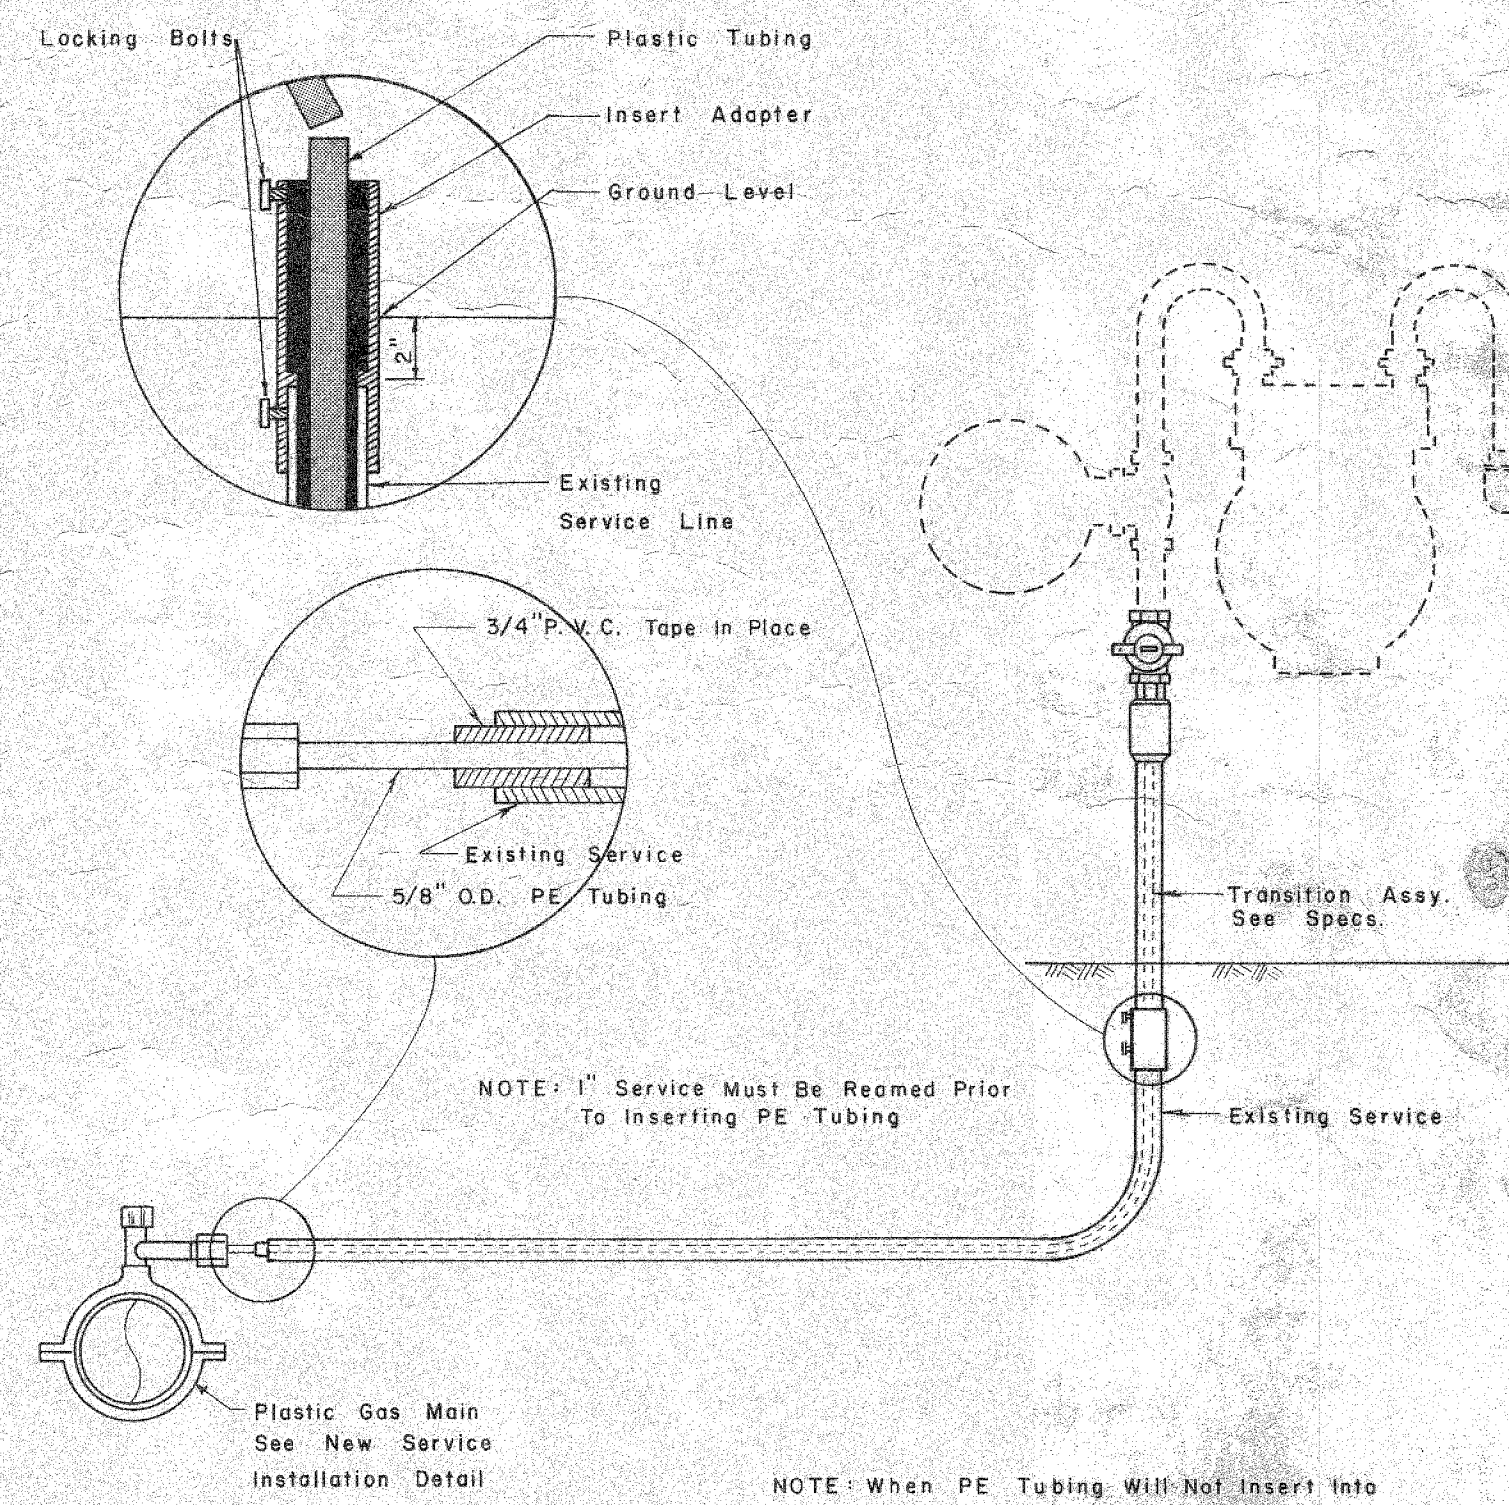

TYPICAL SERVICE REPLACEMENT
INSERTION METHOD

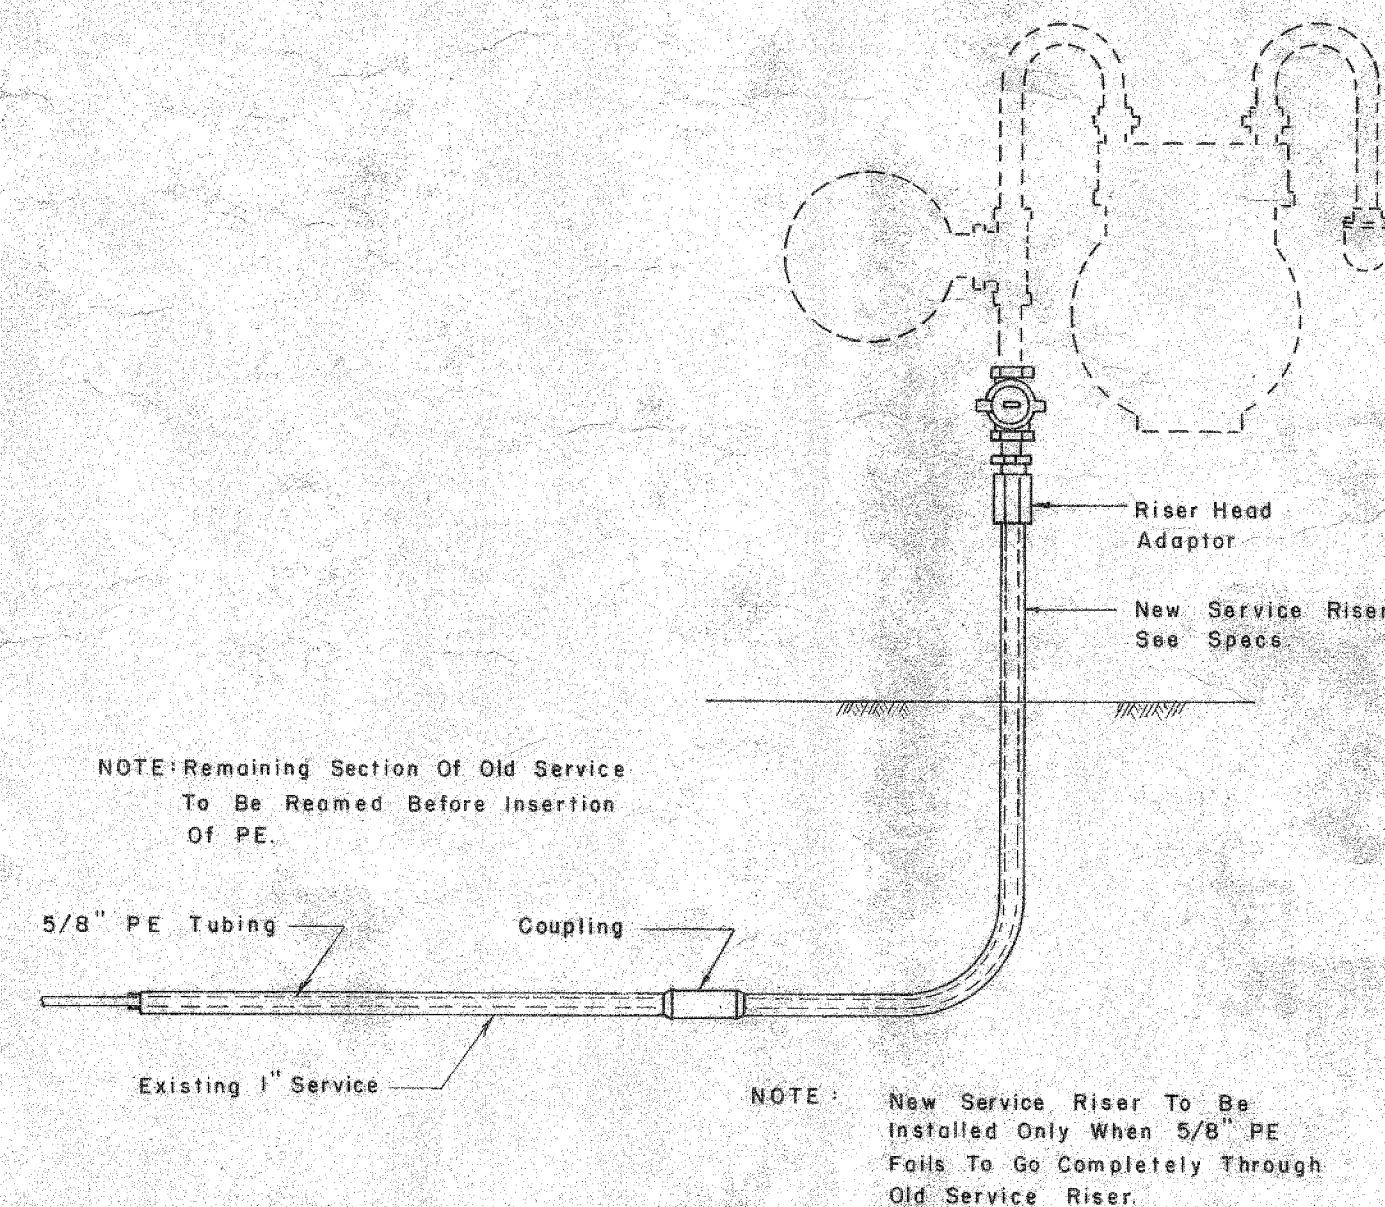

SPECIAL SERVICE REPLACEMENT

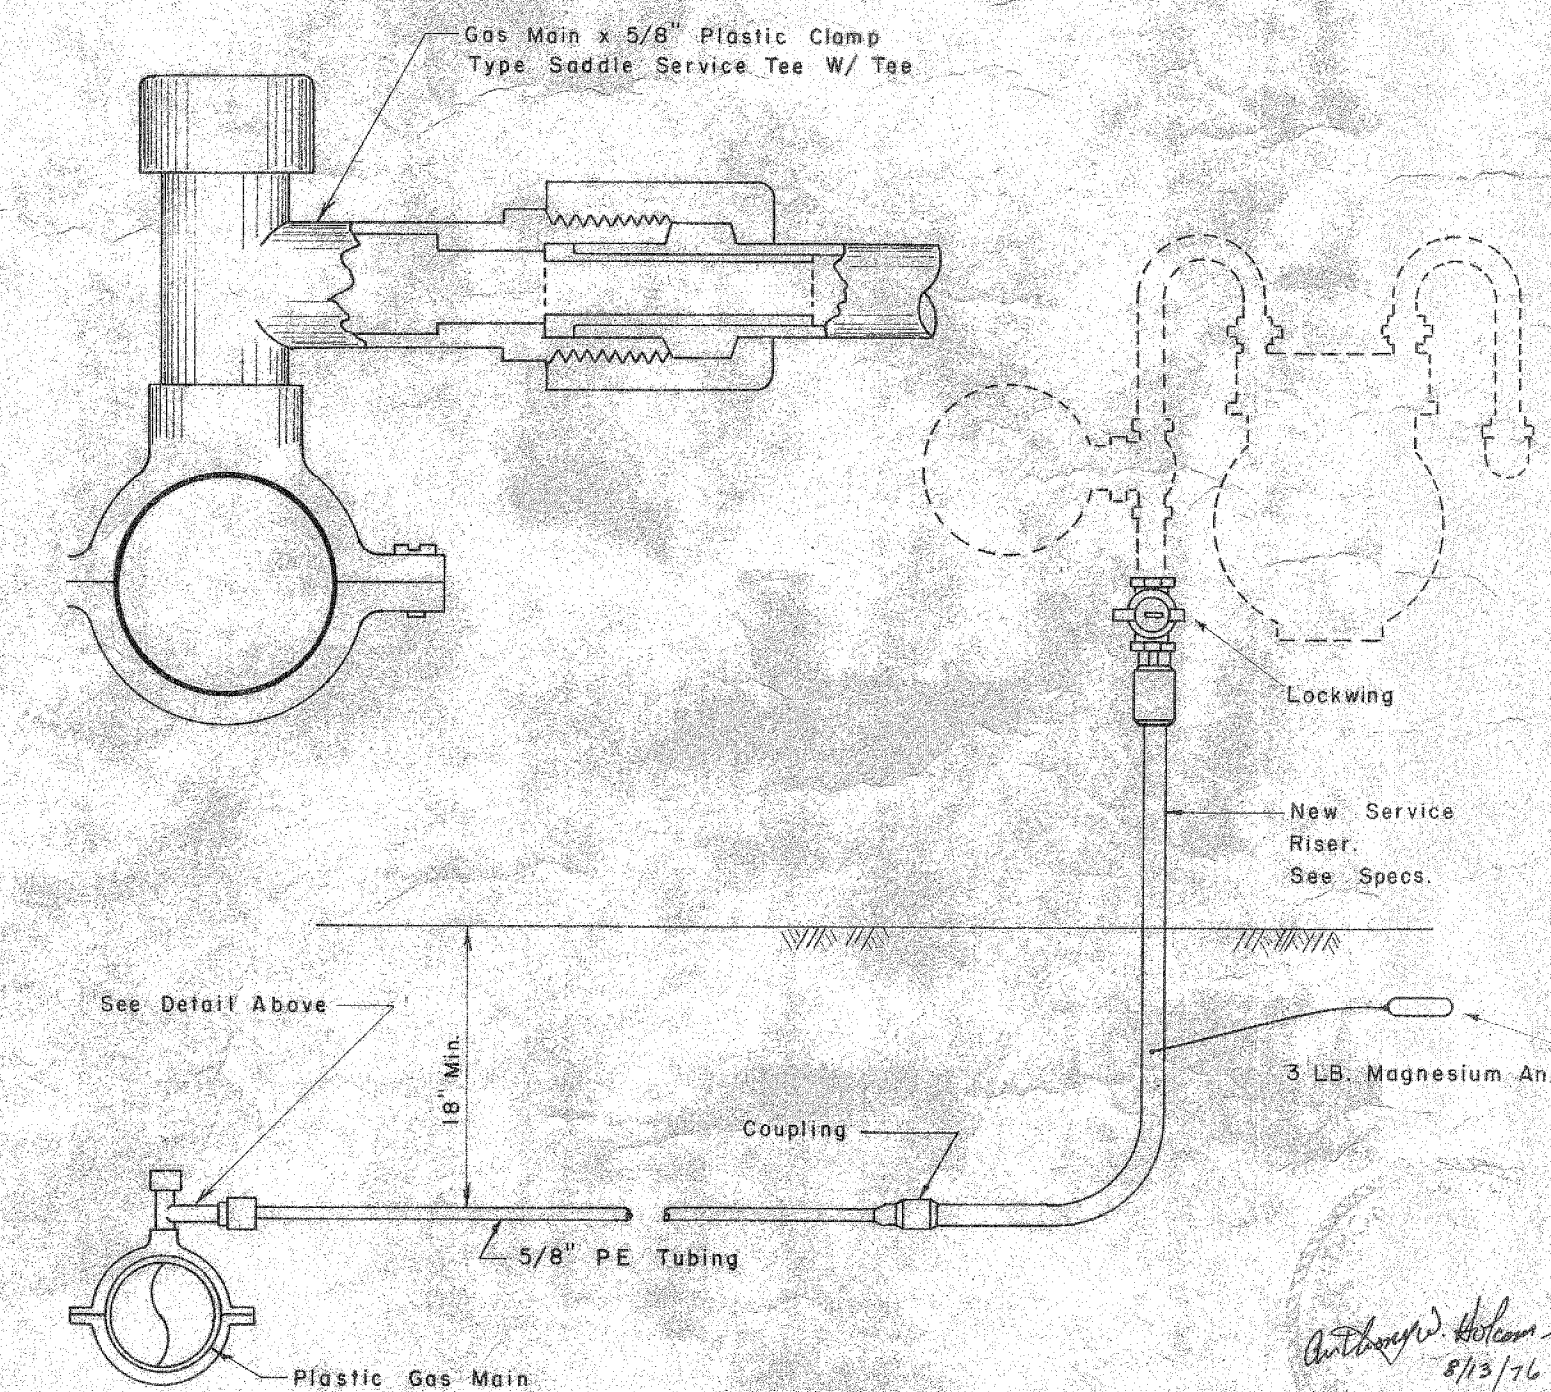

NEW SERVICE INSTALLATION
DIRECT BURIAL

Whitsitt • Gavin • Holcomb
consulting engineers
Memphis and Nashville, Tennessee

LOBELVILLE, TENNESSEE

Construction Details

DESIGNED BY A.W.H.
DRAWN BY B.A.K.
CHECKED BY A.W.H.
DATE 8/11/76
SCALE Not To Scale
PROJECT NO. 7613

SHEET 6
OF 8 SHEETS