


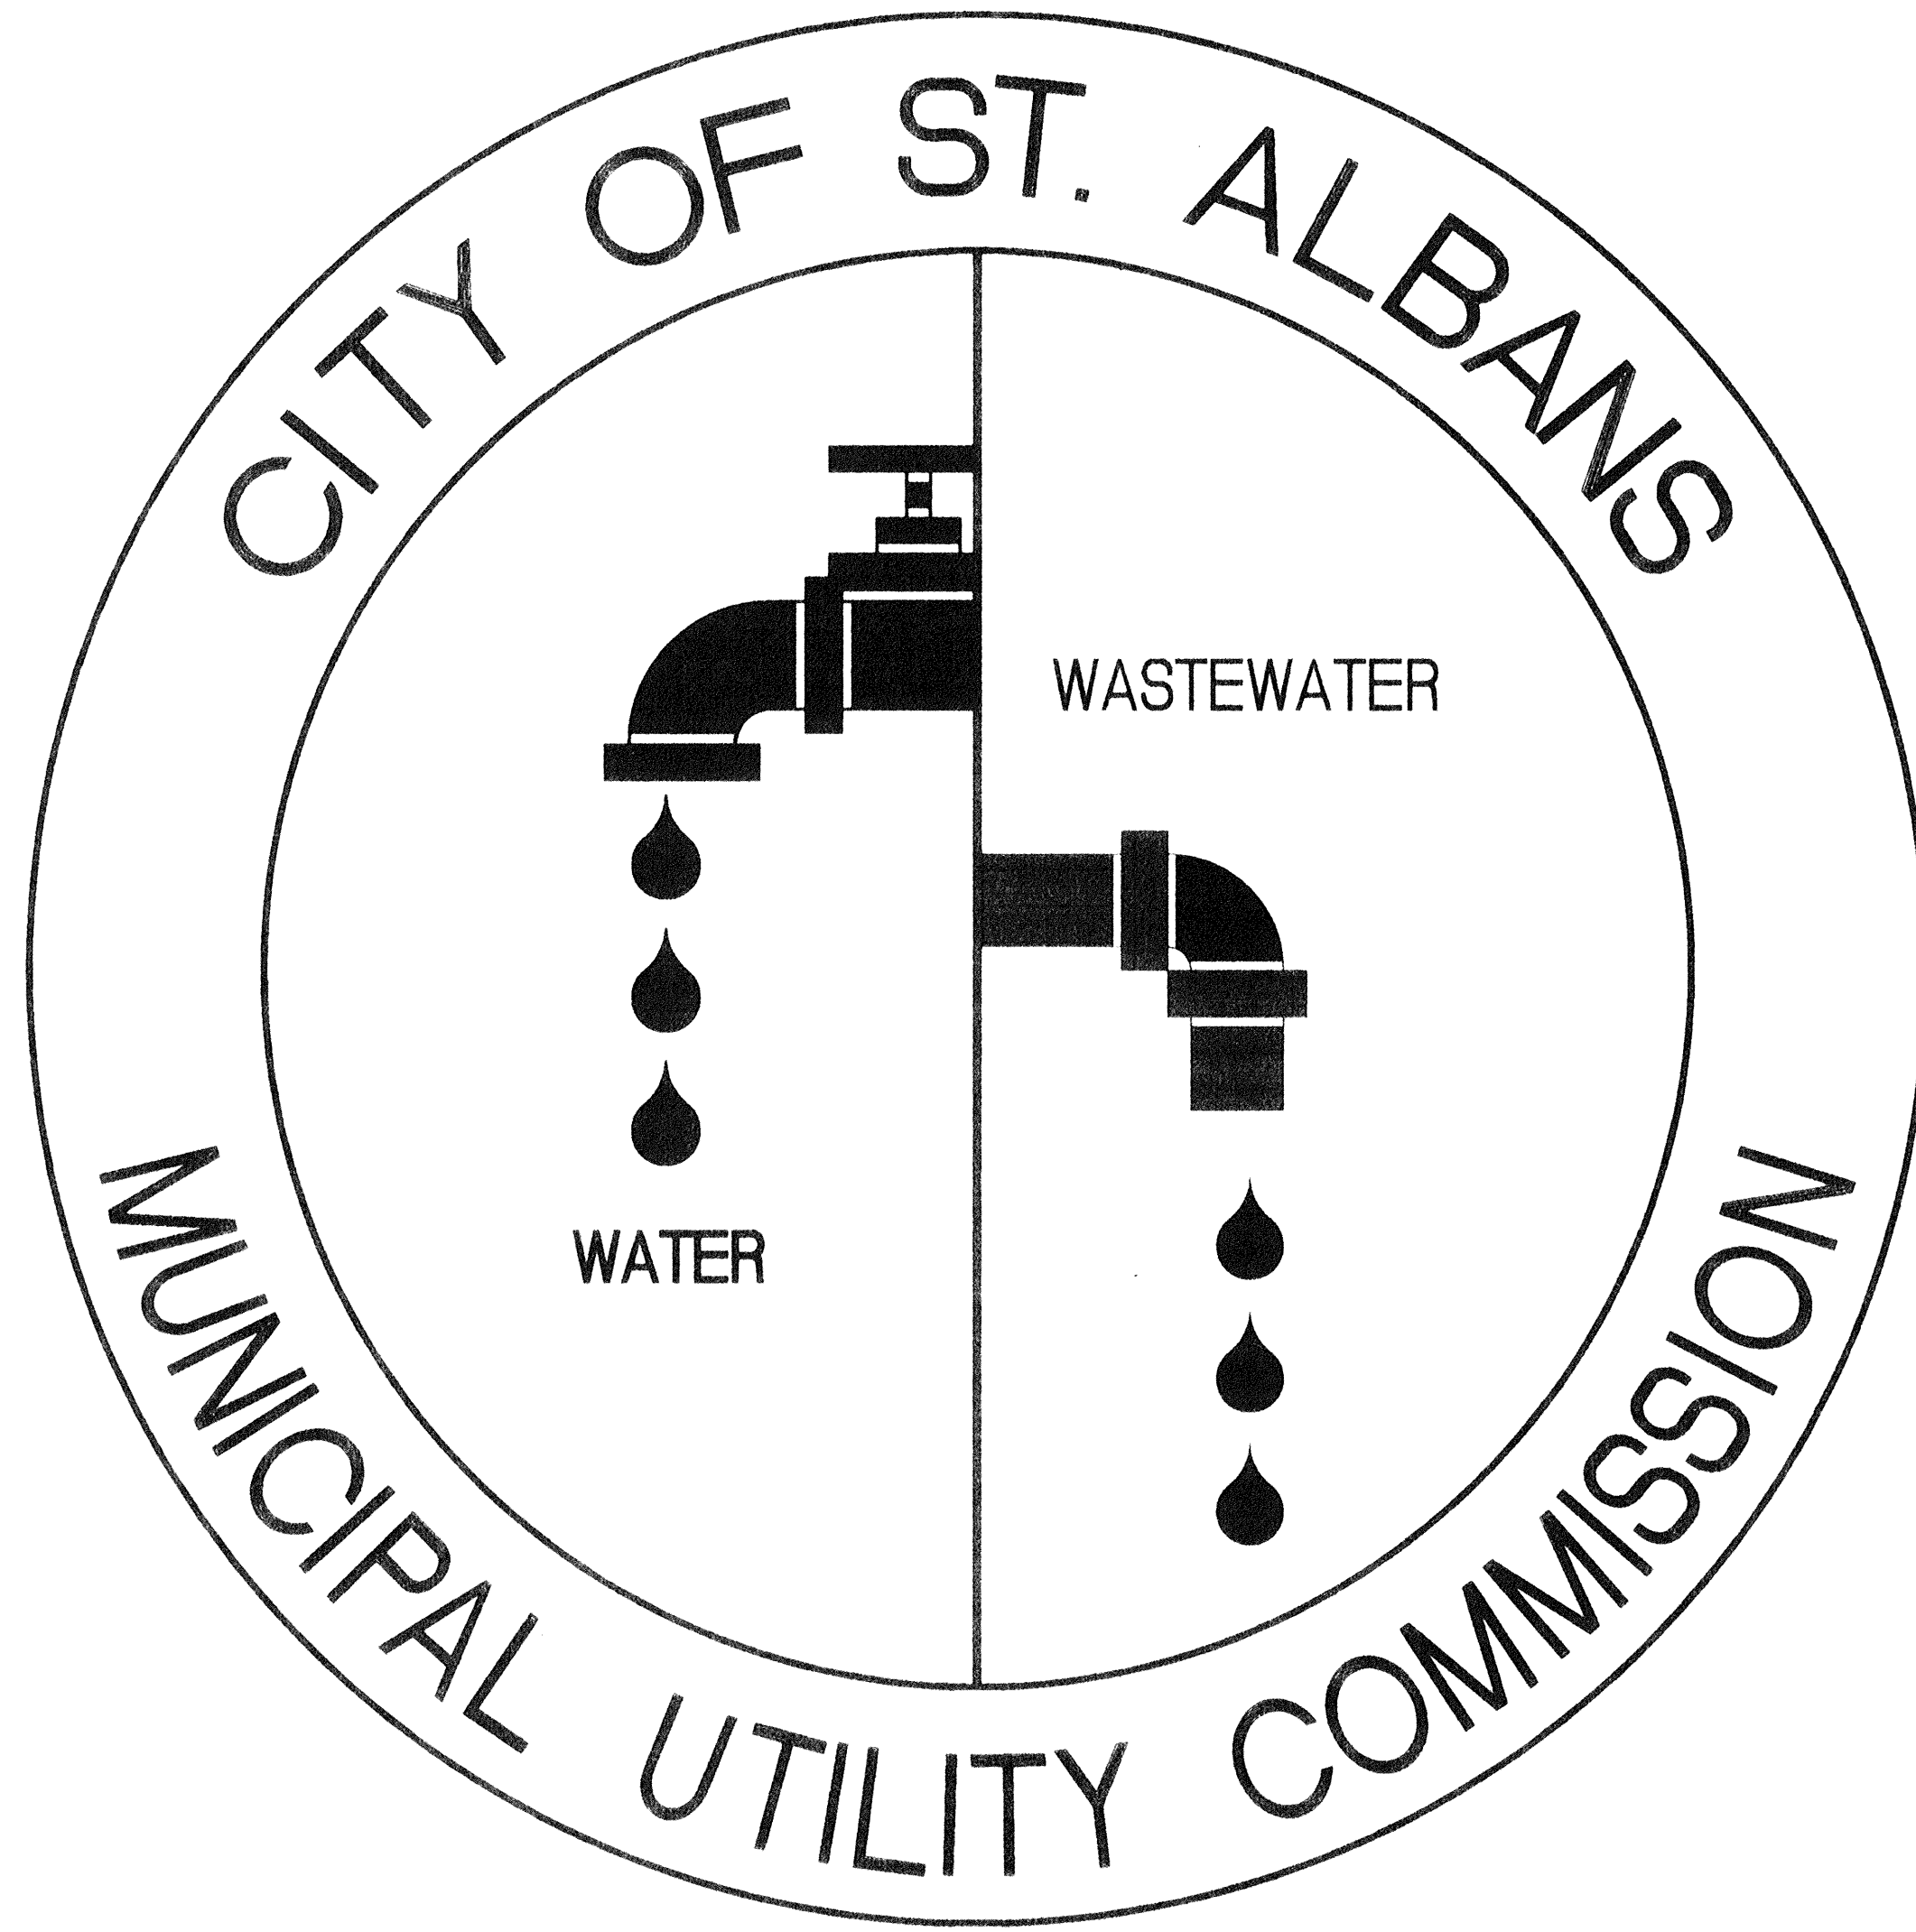


WATER AND WASTEWATER COLLECTION SYSTEM MAPS NORTHEAST QUADRANT

CAD FILE NO.
SATITLE

DRAWING TITLE
WATER AND WASTEWATER
COLLECTION SYSTEM MAPS
NORTHEAST QUADRANT

DRAWN
R.E.O.
CHECKED
R.G.D.
DATE
JANUARY 1994
SCALE
1" = 50'
PROJECT NUMBER
80011
DRAWING NUMBER

PROJECT INFORMATION
CITY OF ST. ALBANS
MUNICIPAL UTILITY COMMISSION
ST. ALBANS, VT.

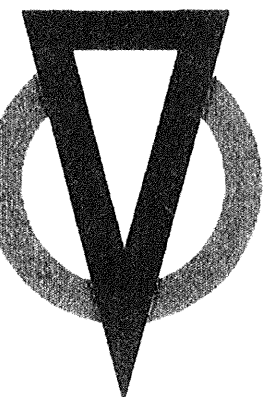
Chapman Technical Group
ARCHITECTS • ENGINEERS • LANDSCAPE ARCHITECTS • PLANNERS