


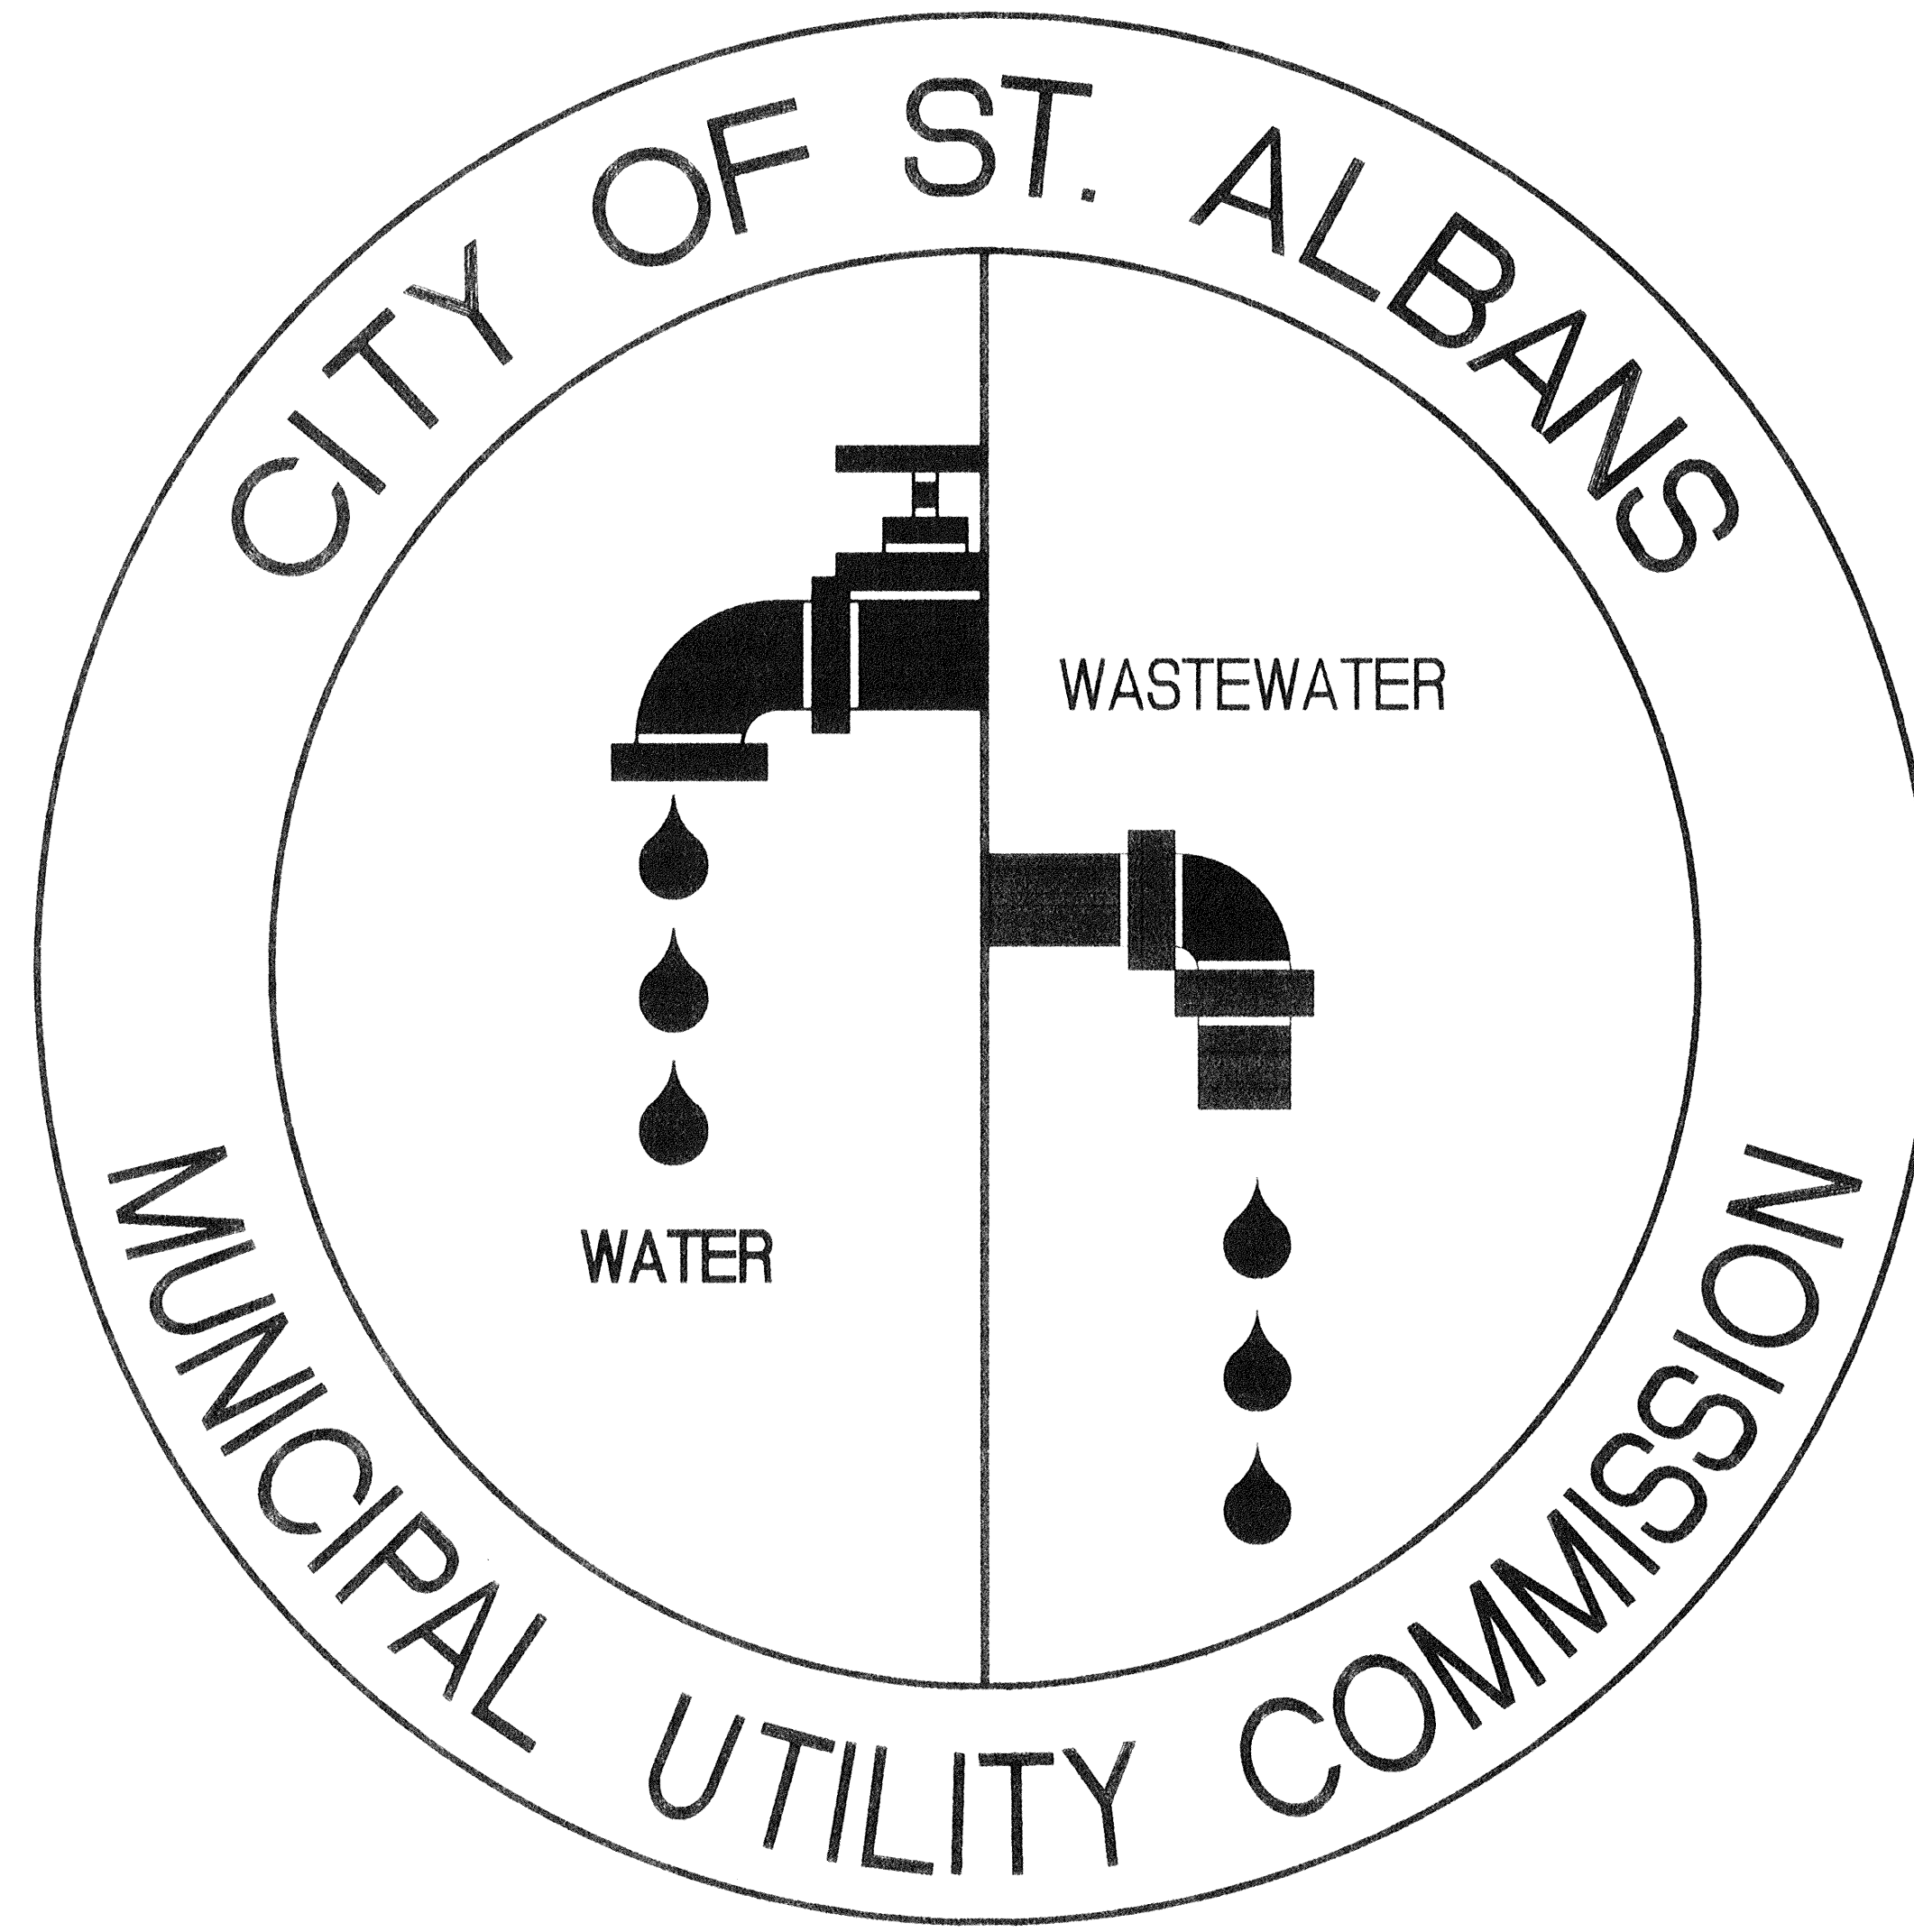


WATER AND WASTEWATER COLLECTION SYSTEM MAPS NORTHWEST QUADRANT

CAD FILE NO.
SATITLE

WATER AND WASTEWATER
COLLECTION SYSTEM MAPS
NORTHWEST QUADRANT

DRAWN
RFO
CHECKED
RFO
DATE
JANUARY 11, 2014
SCALE
1" = 50'
PROJECT NUMBER
8001
DRAWING NUMBER

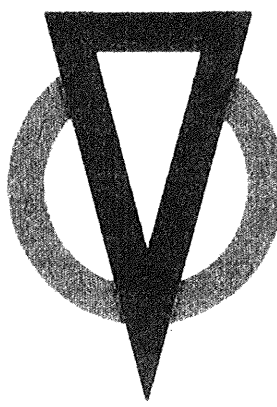

Chapman Technical Group
ARCHITECTS • ENGINEERS • LANDSCAPE ARCHITECTS • PLANNERS

PROJECT INFORMATION
CITY OF ST. ALBANS
MUNICIPAL UTILITY COMMISSION
ST. ALBANS, VT.