


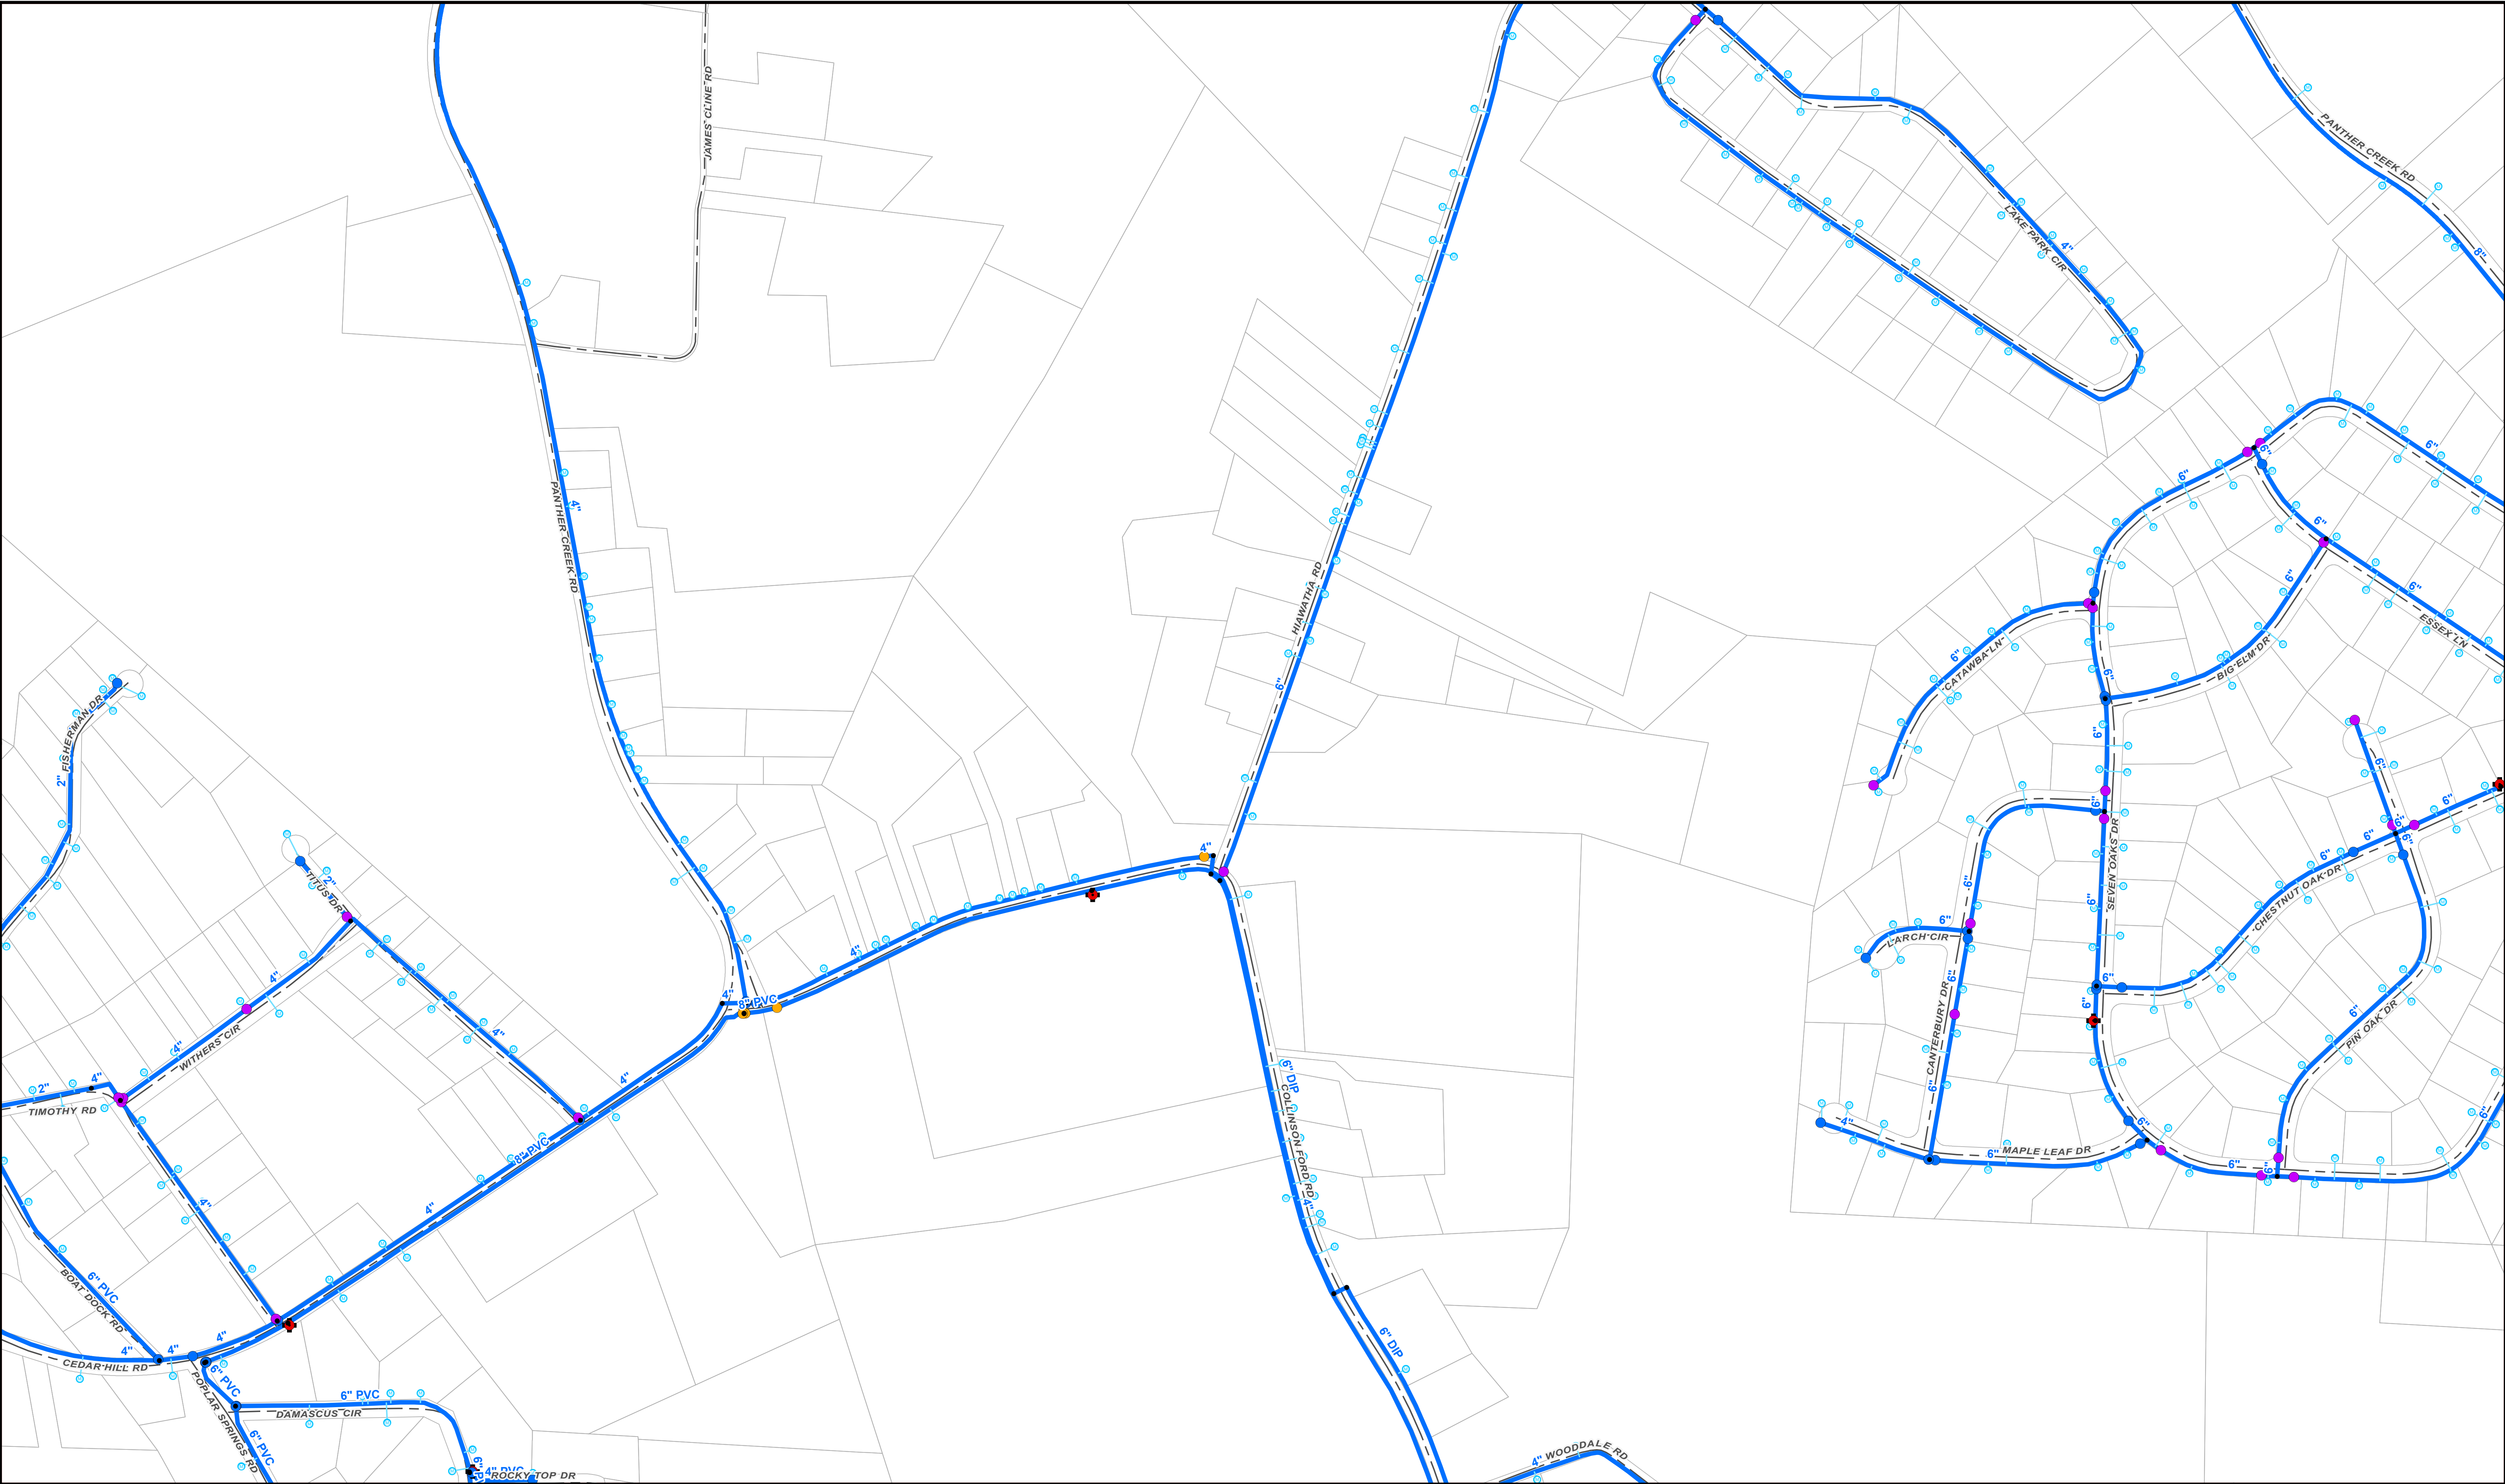

REVISIONS			
REV.	DATE	DESCRIPTION	INITIALS

Area of Change:
Sheet Number:


Map Sheet Index			
12	23	36	48
13	24	37	49
14	25	38	50
05	16	28	41
01	06	17	29
02	07	18	30
03	08	19	31
04	09	20	32
10	21	33	42
11	22	34	43
12	23	35	44
13	24	36	45
14	25	37	46
15	26	38	47

Valve

- As-Built
- Digitize
- GPS
- Master Meter
- Booster Station
- Water Fire Hydrant
- Water Meter

Legend

- Water Hydrant Service Line
- Water Main
- Water Service Line
- Railroad
- District Boundary
- Zone Boundary
- Water Tank

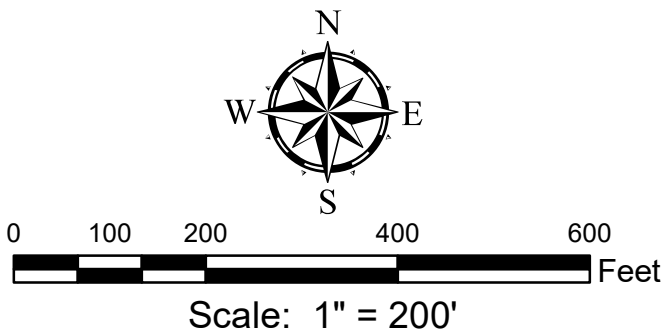

GRW
engineering | architecture | geospatial
This map and Geographic Information System (GIS) have been prepared by GRW for the use of the Alpha-Talbot Utility District ONLY. ATUD, its agents or assigns, make no representations as to its accuracy. It should not be relied upon by any other person, organization or entity.
GRW Project No. 2786-001