


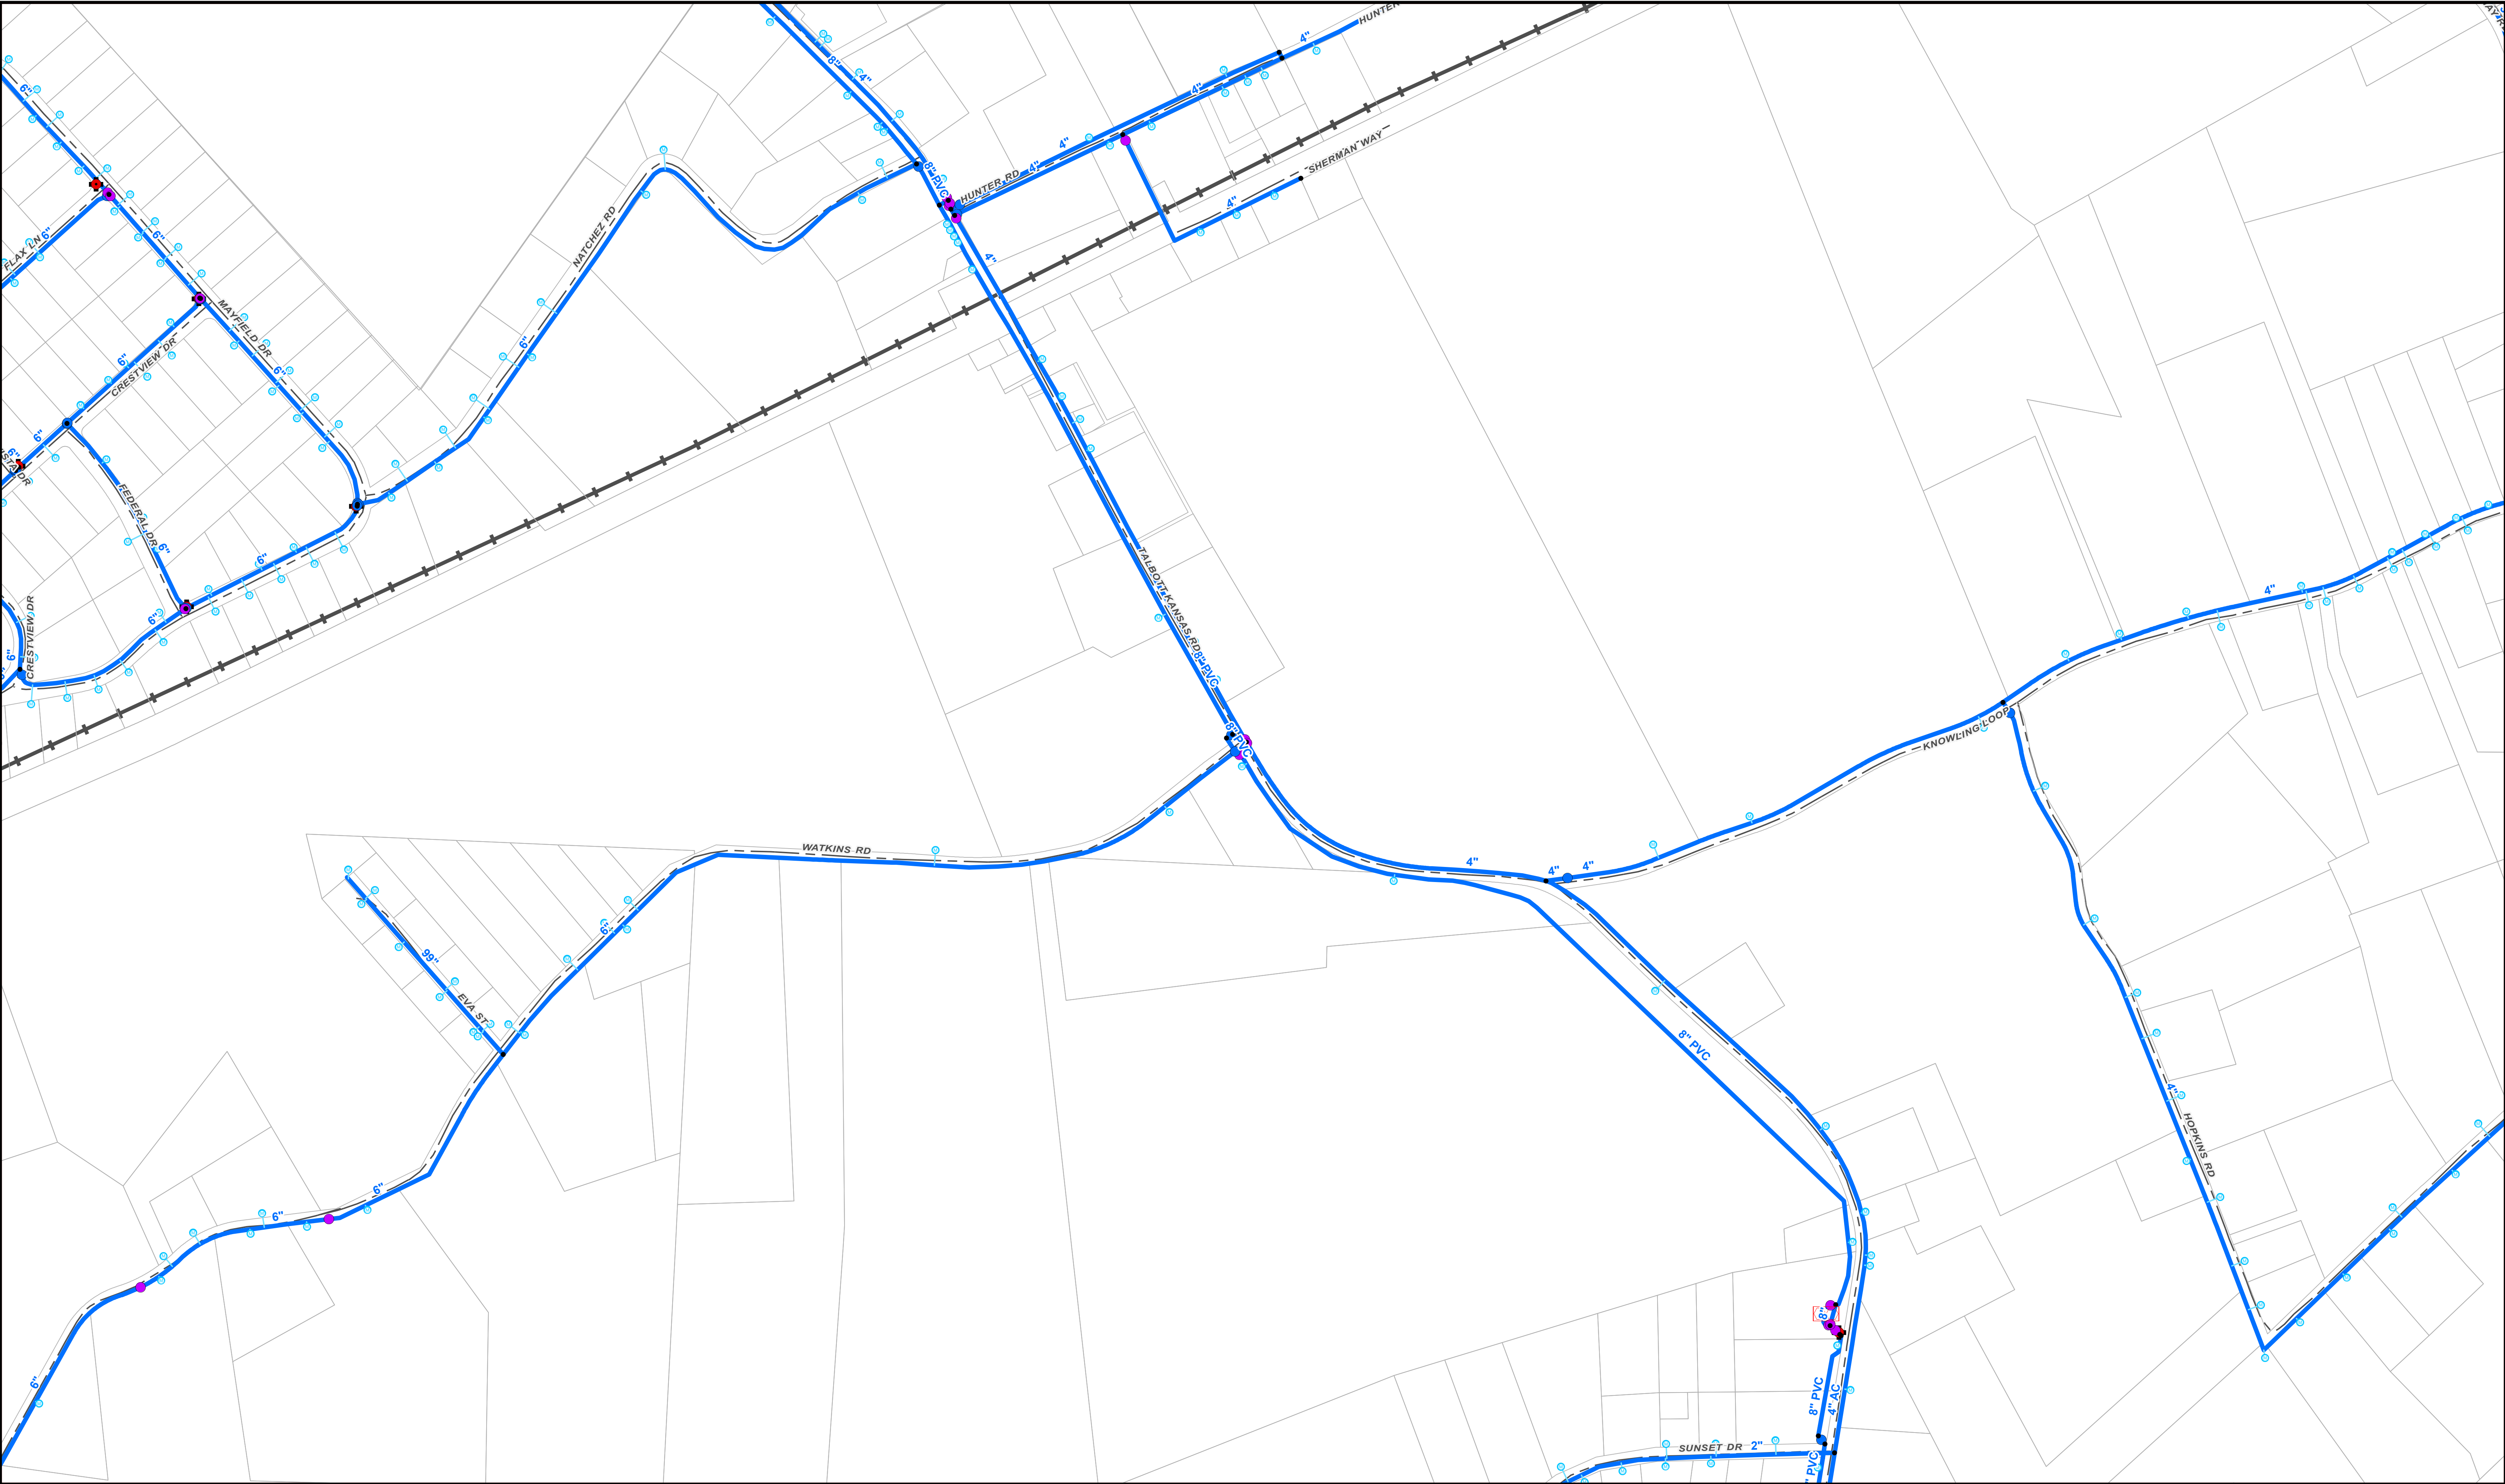

REVISIONS			
REV.	DATE	DESCRIPTION	INITIALS

Area of Change:
Sheet Number:

Map Sheet Index			
	12	22	36
	13	24	38
	14	26	40
05	15	28	42
06	16	29	43
07	17	30	44
08	18	31	45
09	19	32	46
10	20	33	47
11	21	34	48
12	22	35	49
13	23	36	50

Valve

- As-Built
- Digitize
- GPS

Master Meter



- Booster Station
- Water Fire Hydrant
- Water Meter


Legend

- Water Hydrant Service Line
- Water Main
- Water Service Line
- Railroad

District Boundary



- Zone Boundary
- Water Tank

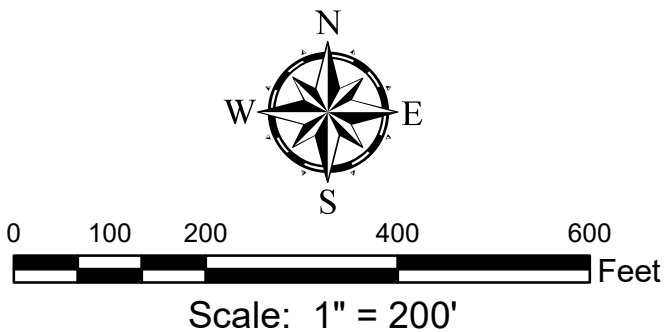

GRW
engineering | architecture | geospatial
This map and Geographic Information System (GIS) have been prepared by GRW for the use of the Alpha-Talbot Utility District ONLY. ATUD, it's agents or assigns, make no representations as to it's accuracy. It should not be relied upon by any other person, organization or entity.
GRW Project No. 2786-001