


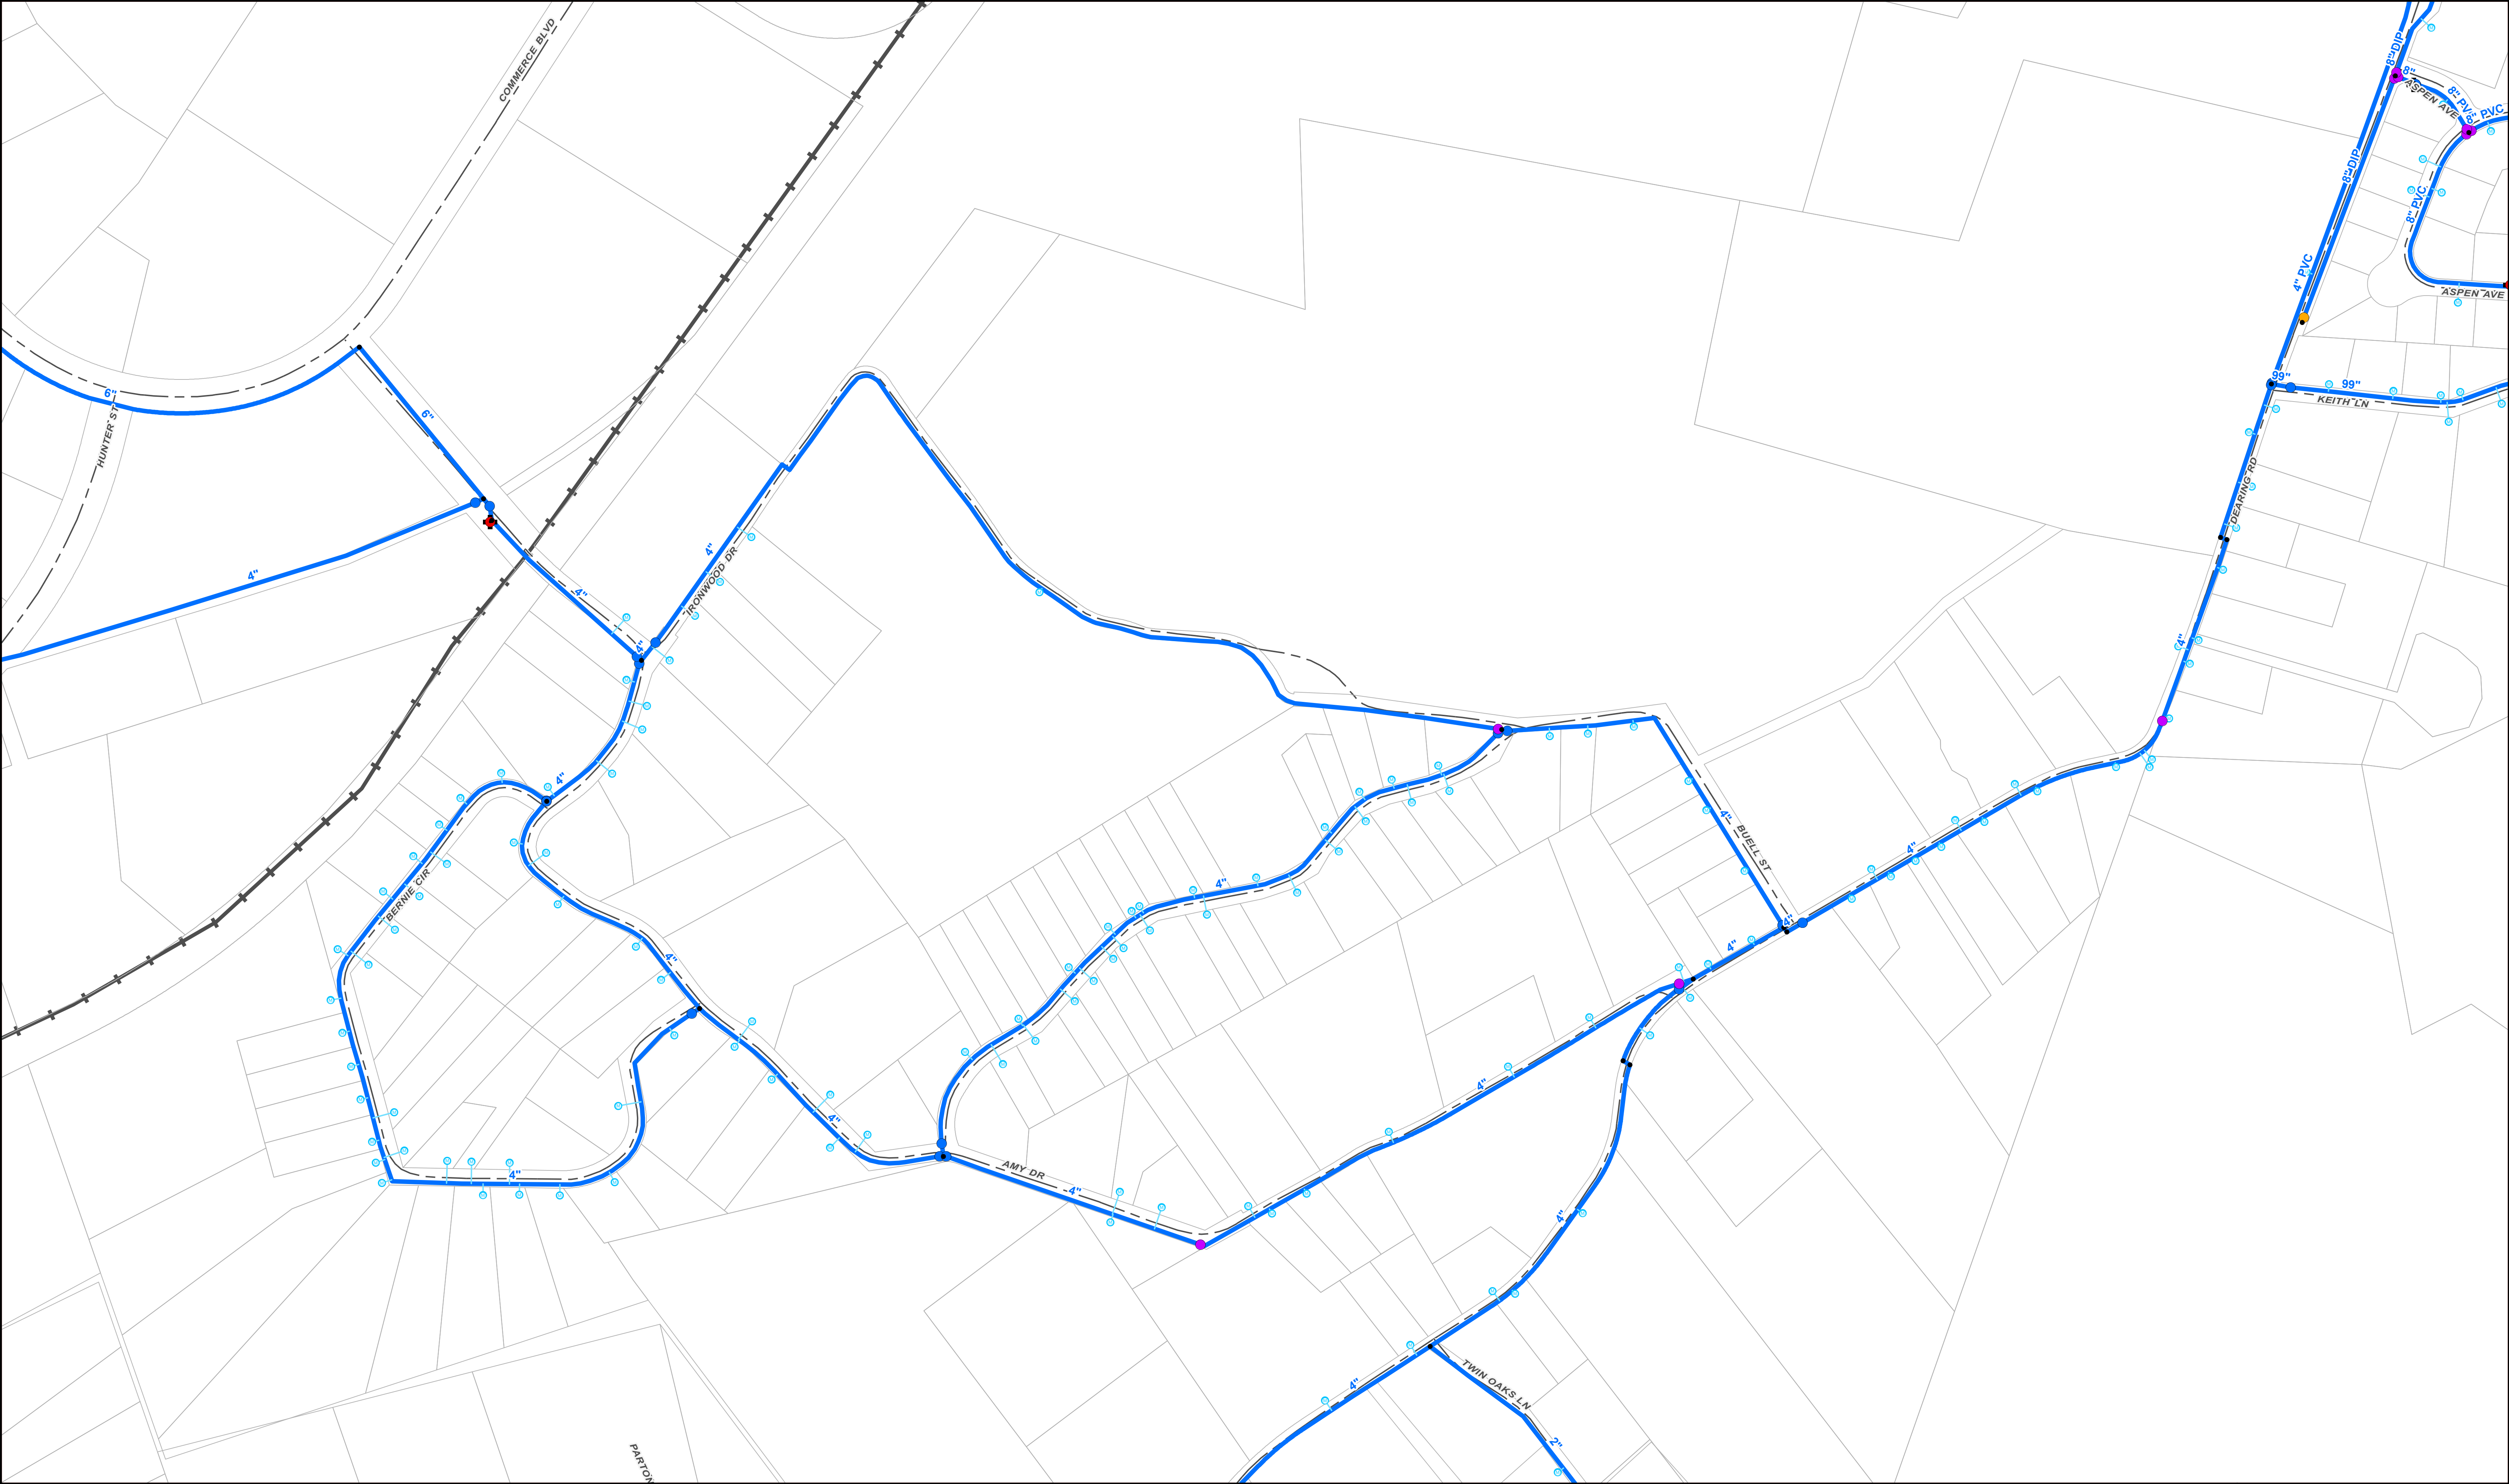

REVISIONS			
REV.	DATE	DESCRIPTION	INITIALS

Area of Change:
Sheet Number:

Map Sheet Index			
12	23	35	48
13	24	36	49
14	25	37	50
05	15	28	41
01	06	16	27
02	07	17	28
03	08	18	29
04	09	19	30
10	20	31	42
11	21	32	43
22	33	44	55
34	45	56	67

Valve

- As-Built
- Digitize
- GPS


Master Meter

- Booster Station
- Water Fire Hydrant
- Water Meter

Legend

- Water Hydrant Service Line
- Water Main
- Water Service Line
- Railroad

- District Boundary
- Zone Boundary
- Water Tank

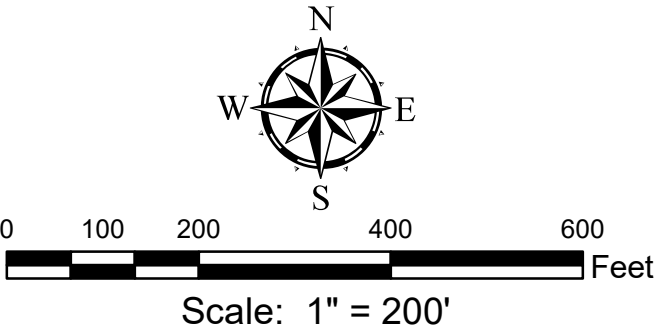

GRW
engineering | architecture | geospatial
This map and Geographic Information System (GIS) have been prepared by GRW for the use of the Alpha-Talbot Utility District ONLY. ATUD, its agents or assigns, make no representations as to its accuracy. It should not be relied upon by any other person, organization or entity.
GRW Project No. 2786-001