


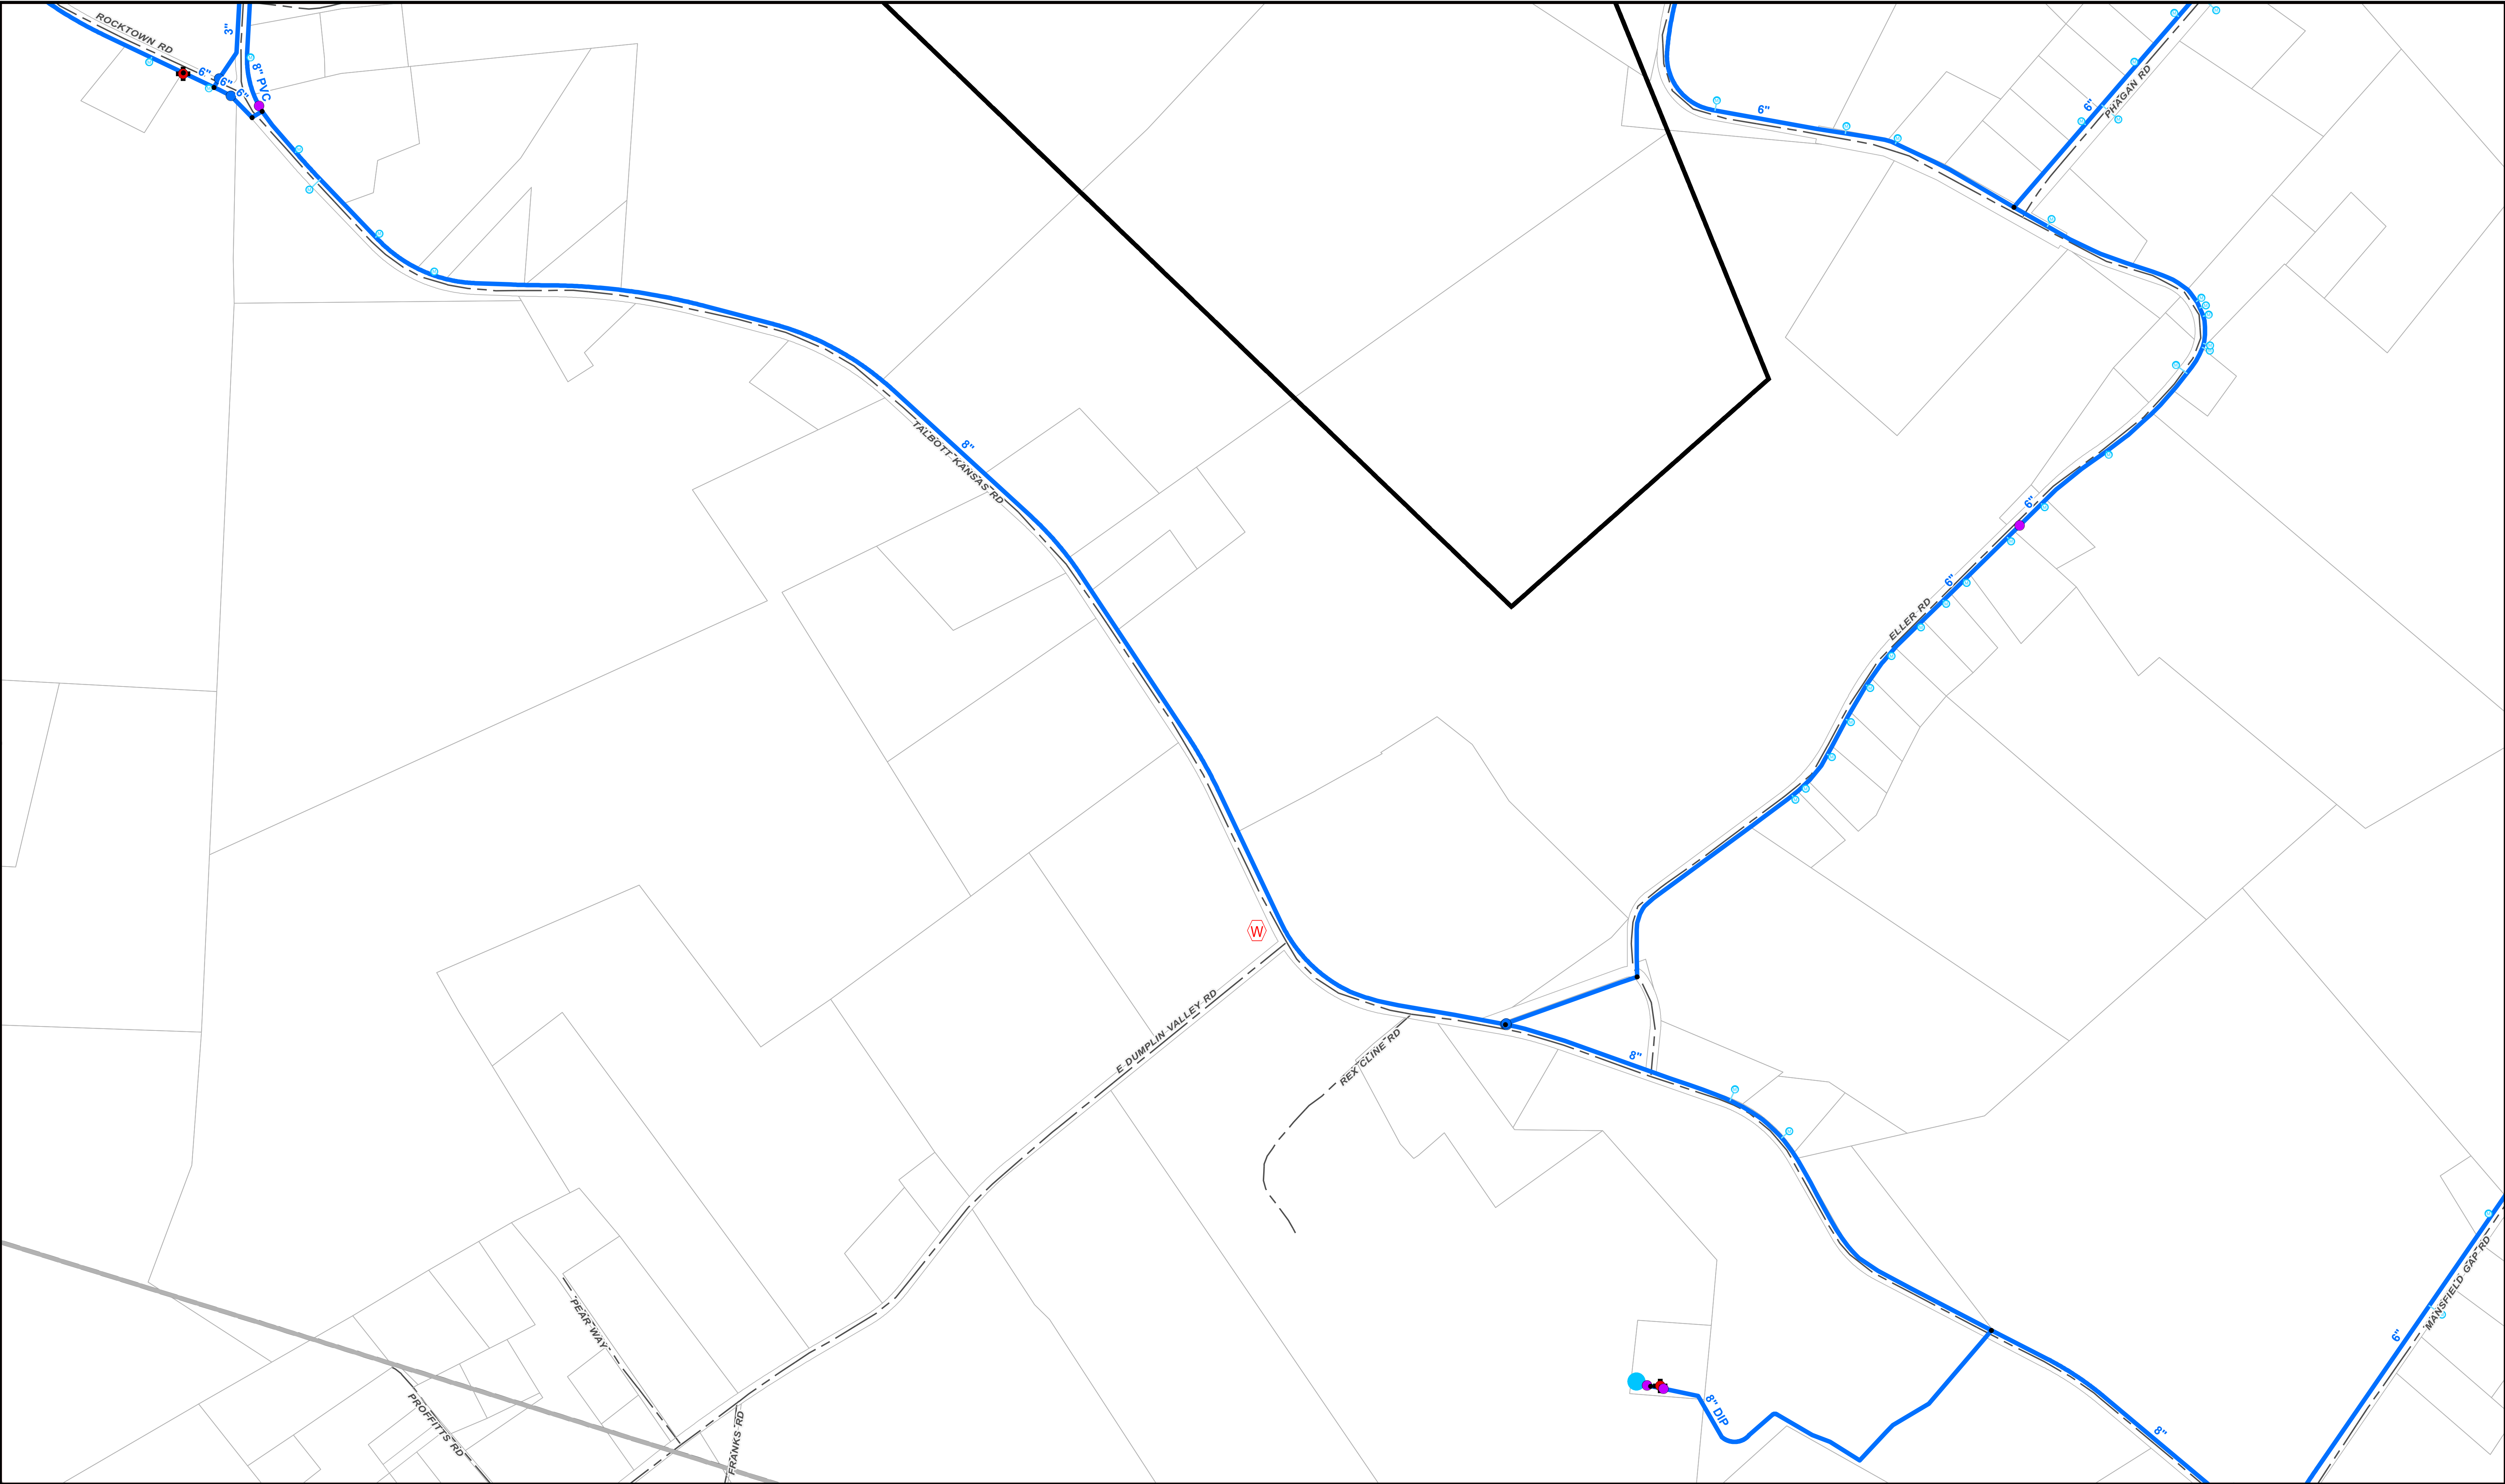

REVISIONS			
REV.	DATE	DESCRIPTION	INITIALS

Area of Change:
Sheet Number:

Map Sheet Index

		12	23	35	48
		13	24	36	49
		14	25	37	50
	05	15	26	38	51
01	06	16	27	39	52
02	07	17	28	40	53
03	08	18	29	41	54
04	09	19	30	42	55
	10	20	31	43	56
	11	21	32	44	57
	22	33	45	58	
		34	46	59	
			47		