


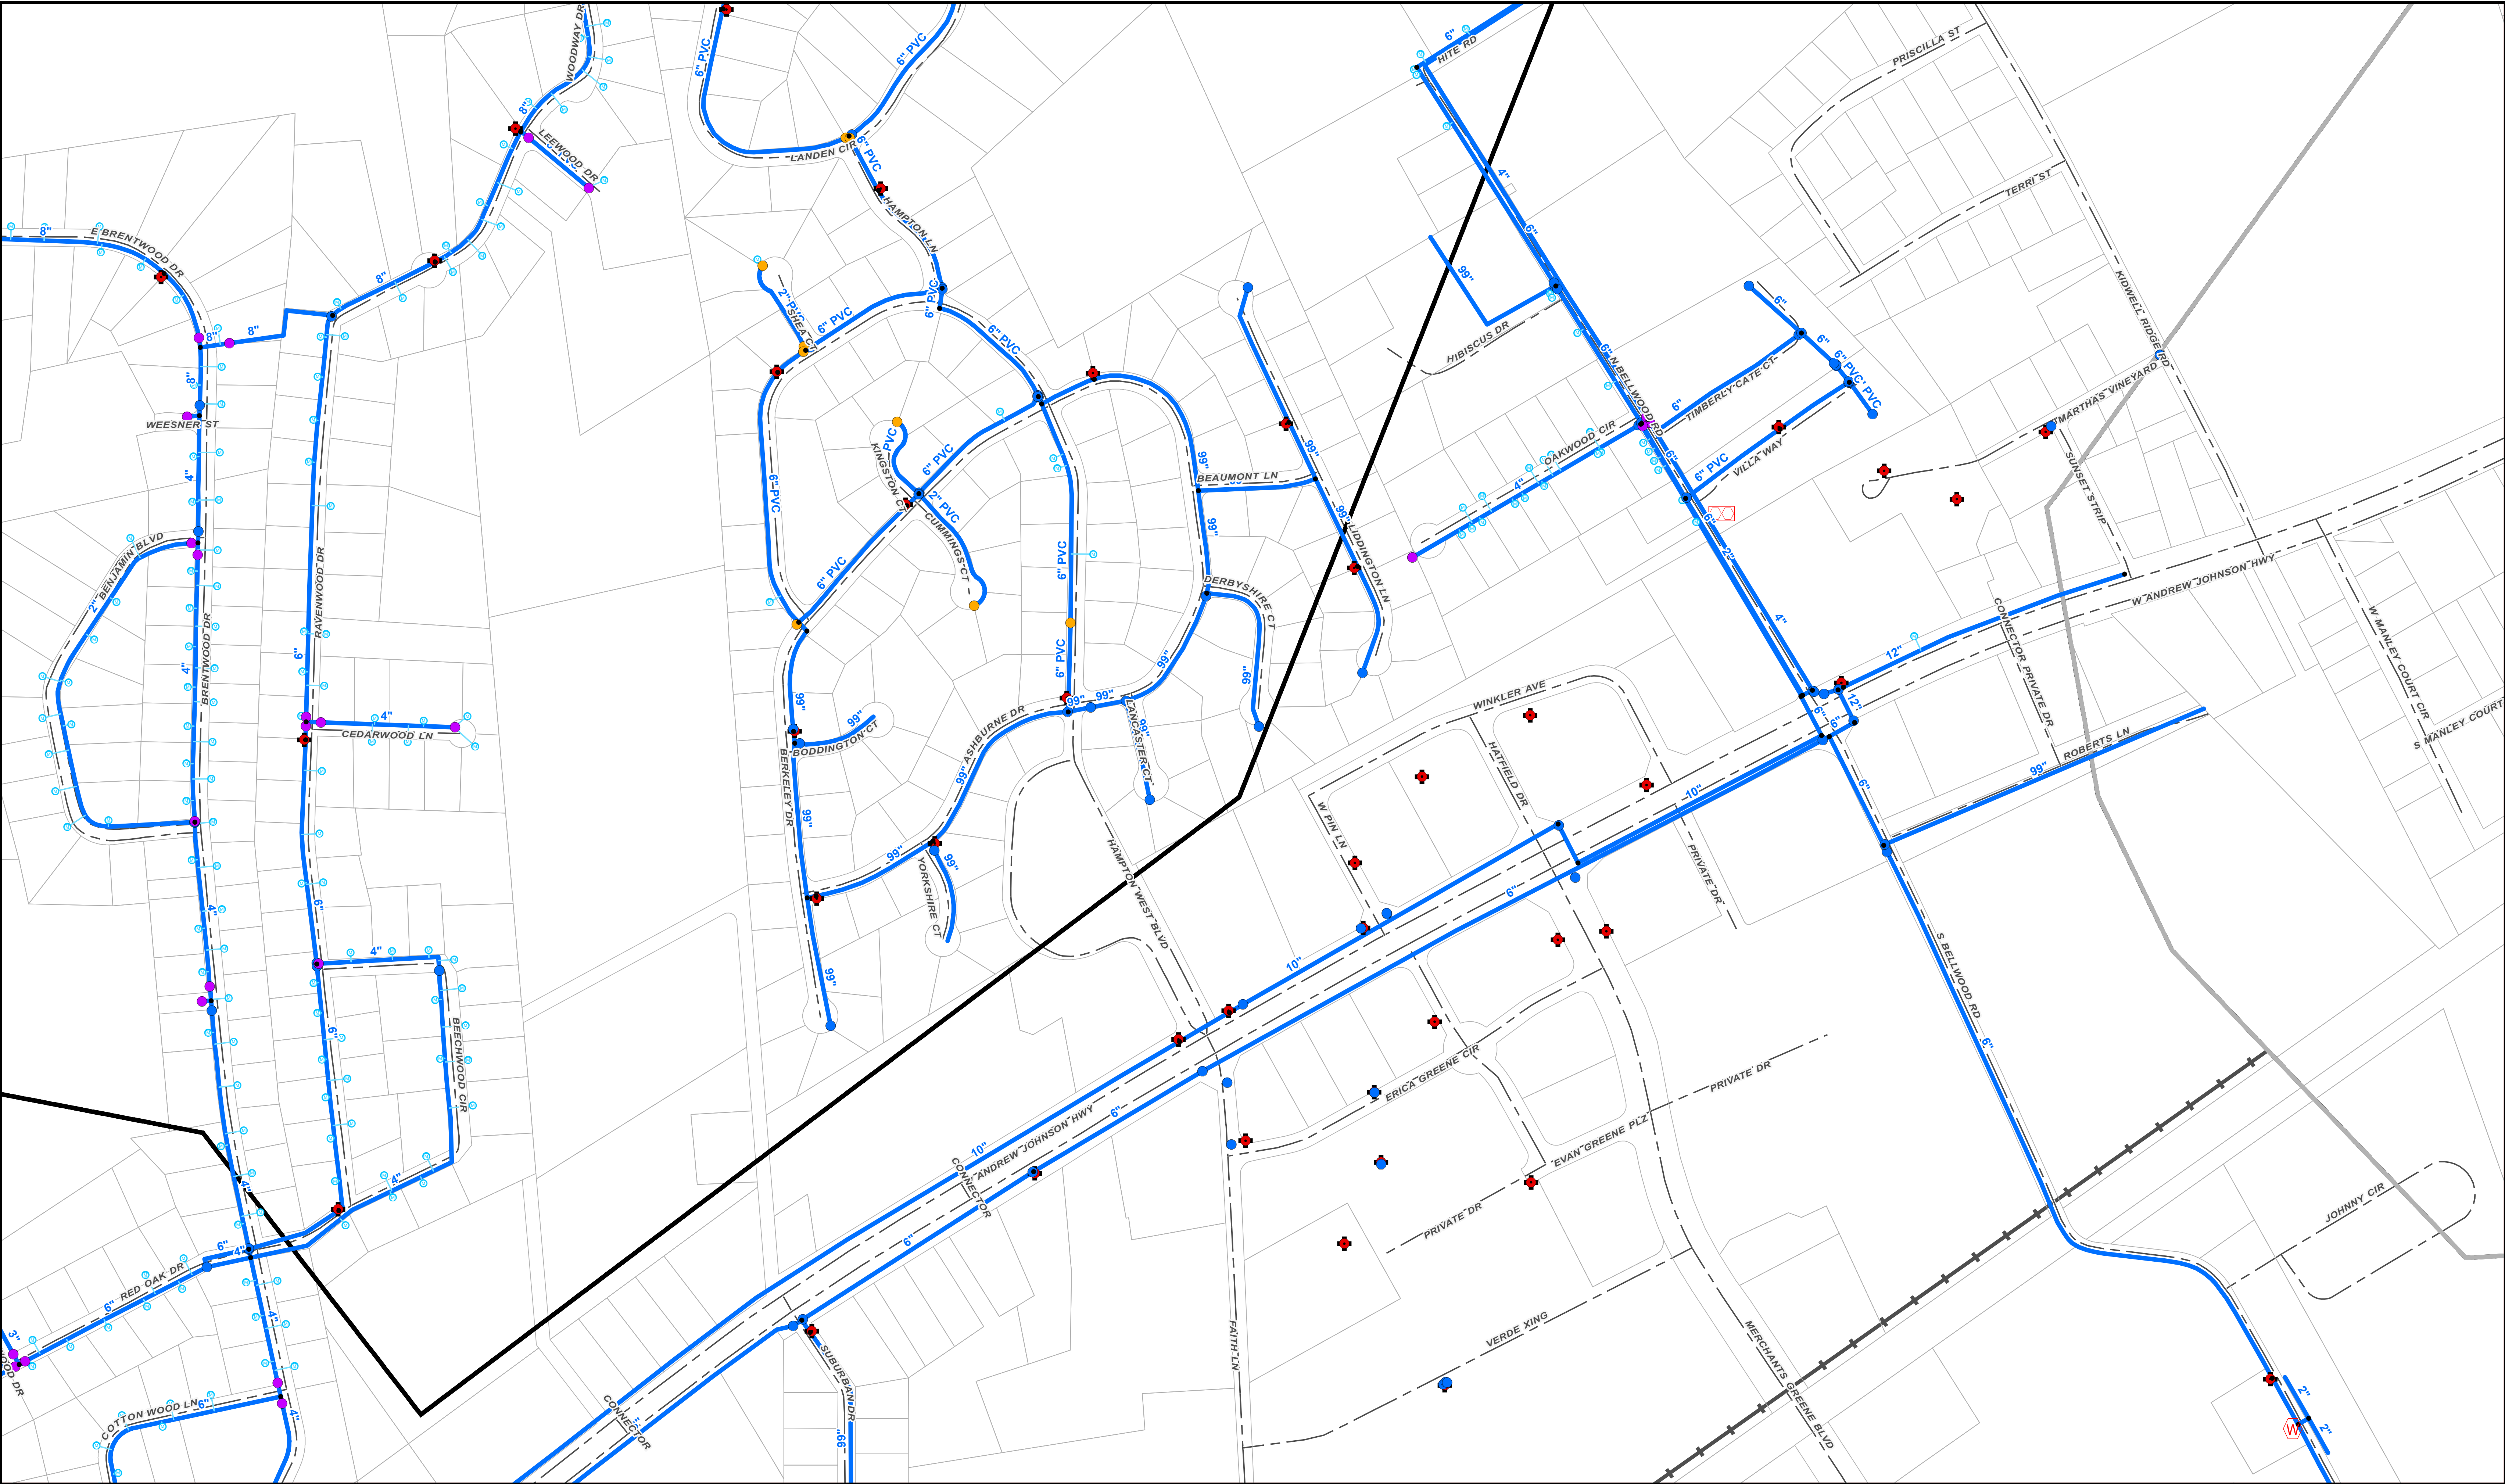

REVISIONS			
REV.	DATE	DESCRIPTION	INITIALS

Area of Change:
Sheet Number:

Map Sheet Index			
12	23	36	48
13	24	37	49
14	25	38	50
05	16	29	41
06	17	30	42
07	18	31	43
08	19	32	44
09	20	33	45
10	21	34	46
11	22	35	47
23	34	46	59
24	35	47	60

Valve

- As-Built
- Digitize
- GPS

Master Meter


- Booster Station
- Water Fire Hydrant
- Water Meter

Legend

- Water Hydrant Service Line
- Water Main
- Water Service Line
- Railroad

District Boundary

- Zone Boundary
- Water Tank

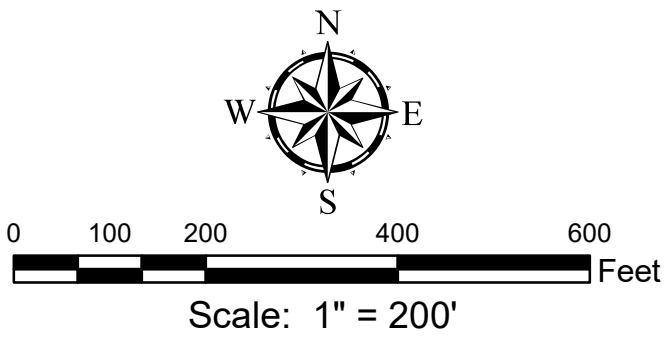

GRW
engineering | architecture | geospatial
This map and Geographic Information System (GIS) have been prepared by GRW for the use of the Alpha-Talbot Utility District ONLY. ATUD, it's agents or assigns, make no representations as to it's accuracy. It should not be relied upon by any other person, organization or entity.
GRW Project No. 2786-001