


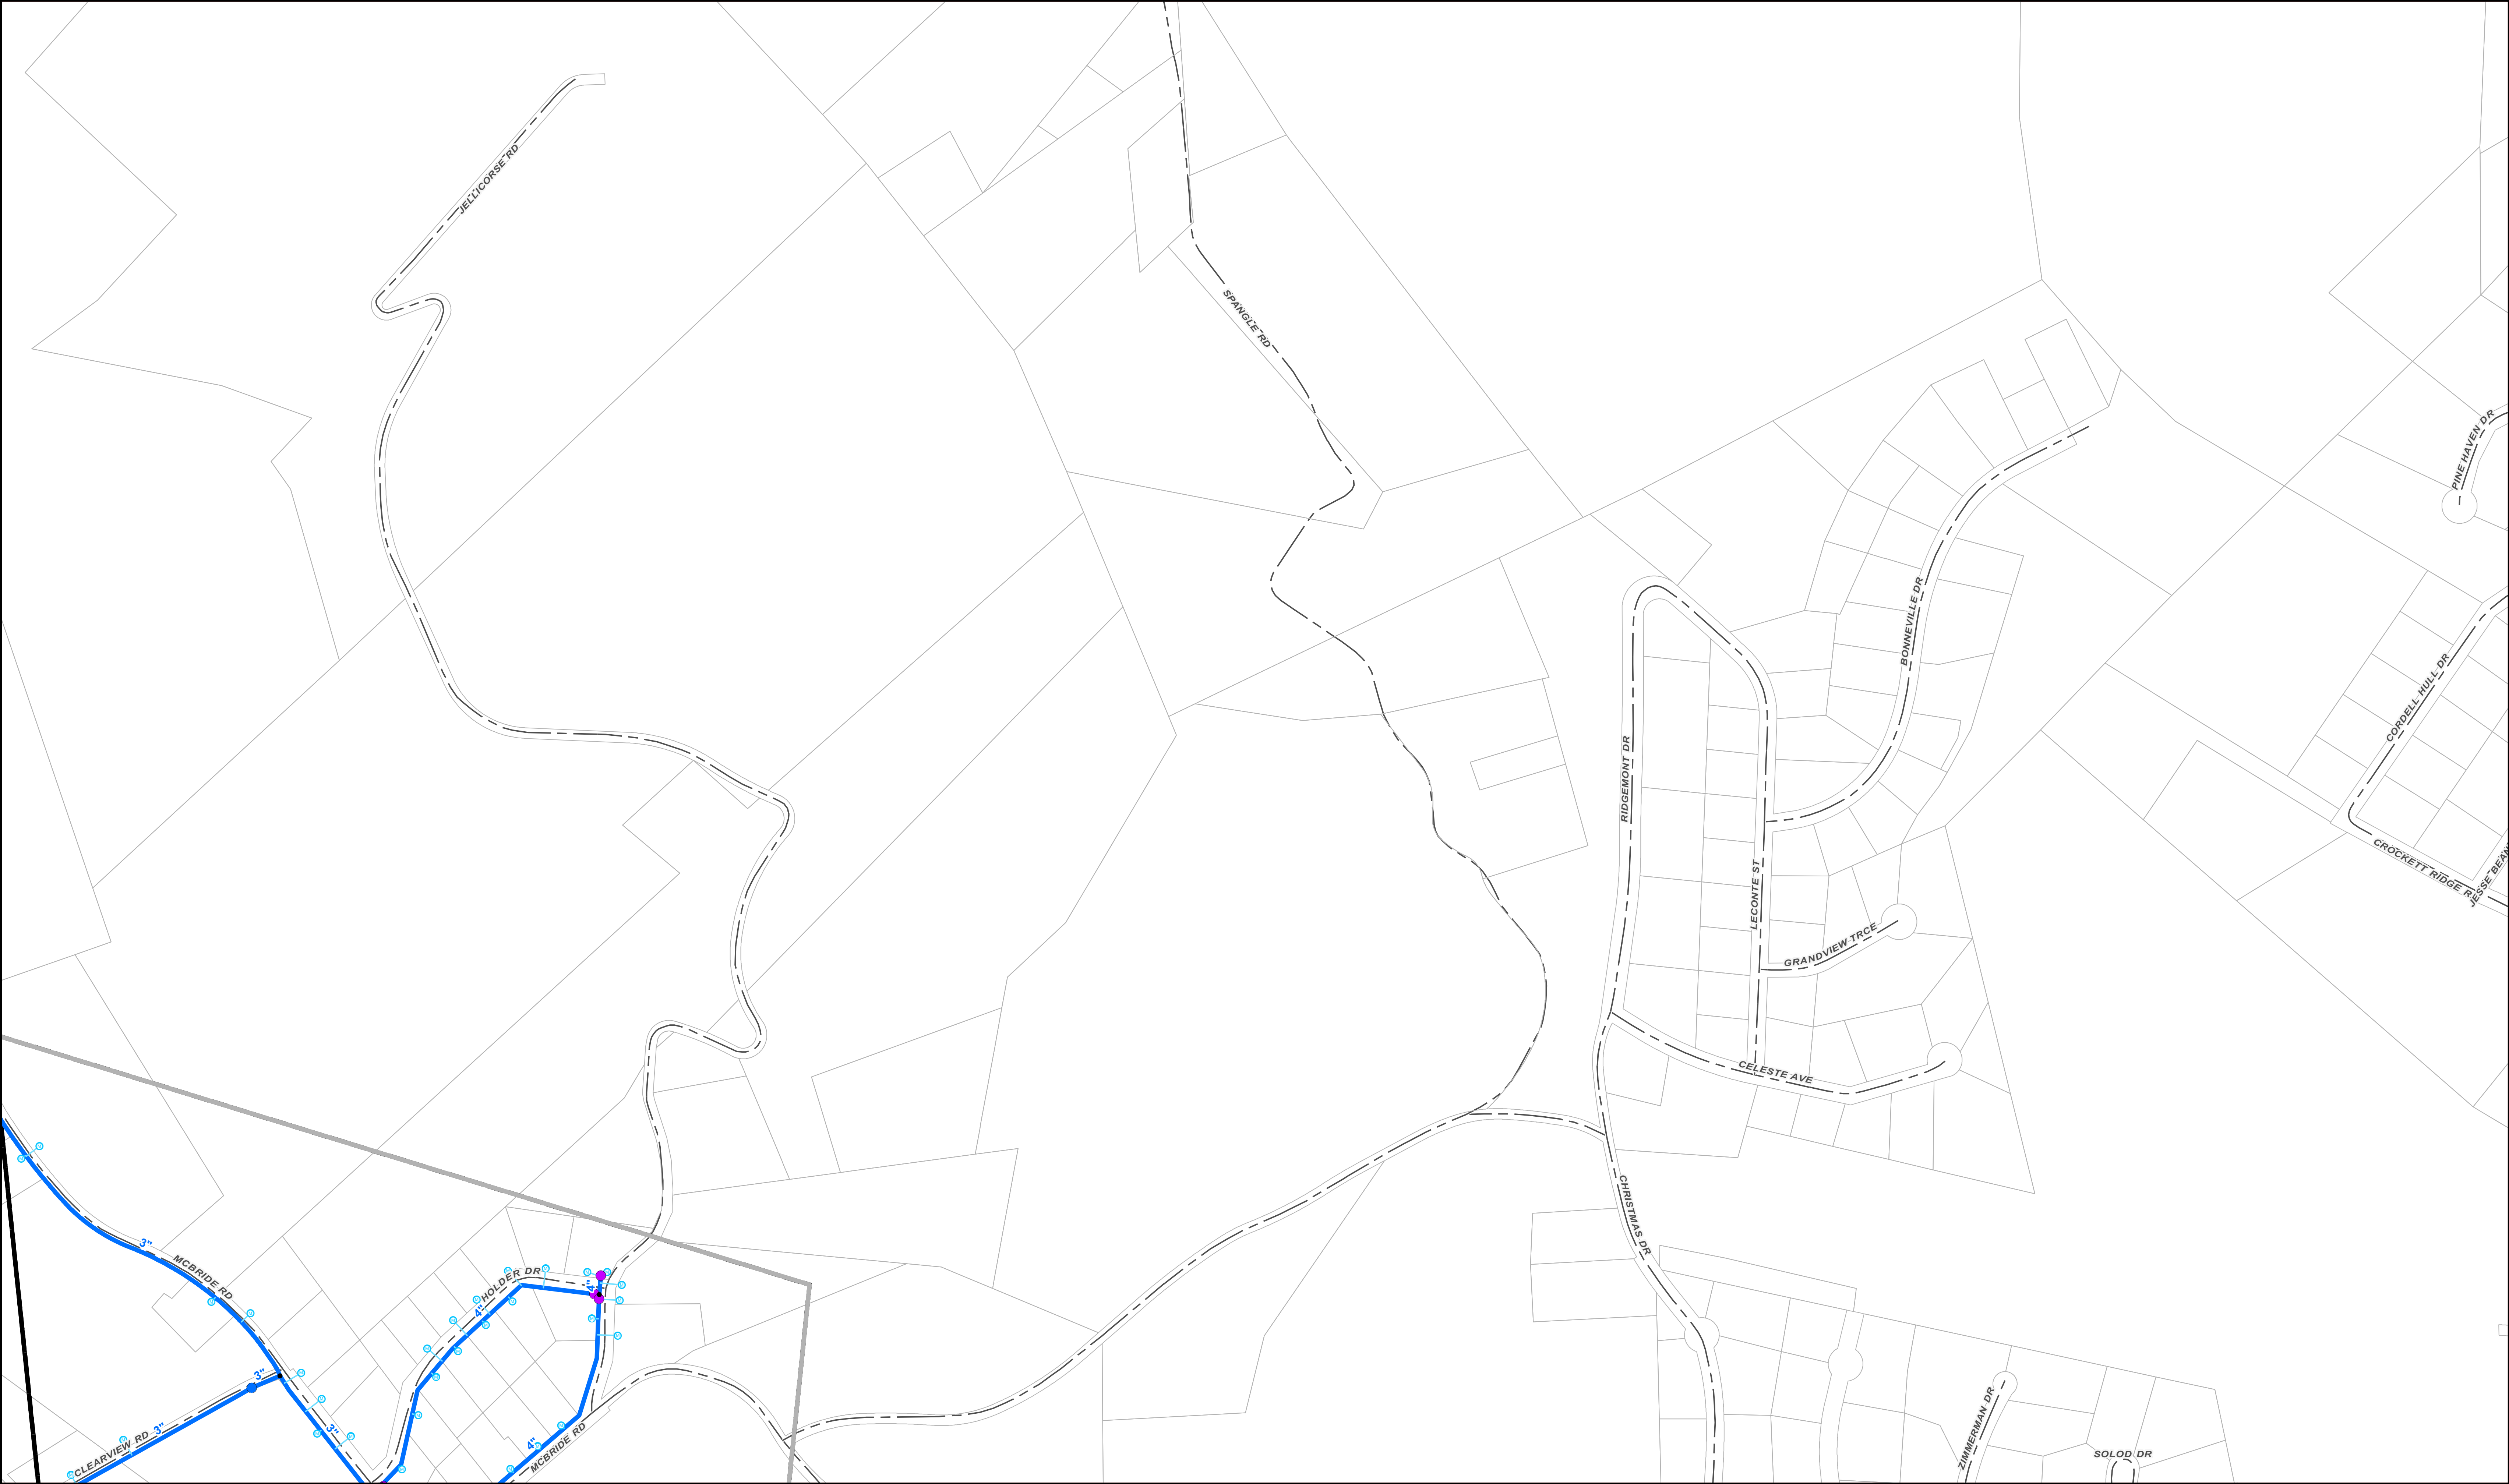

REVISIONS			
REV.	DATE	DESCRIPTION	INITIALS

Area of Change:
Sheet Number:

Map Sheet Index			
12	22	32	42
13	23	33	43
14	24	34	44
05	15	25	35
06	16	26	36
07	17	27	37
08	18	28	38
09	19	29	39
10	20	30	40
11	21	31	41
22	32	42	52
23	33	43	53
24	34	44	54
70	80	90	100

Valve


- As-Built
- Digitize
- GPS

Master Meter

- Booster Station
- Water Fire Hydrant
- Water Meter

Legend

- Water Hydrant Service Line
- Water Main
- Water Service Line
- Railroad
- District Boundary
- Zone Boundary
- Water Tank

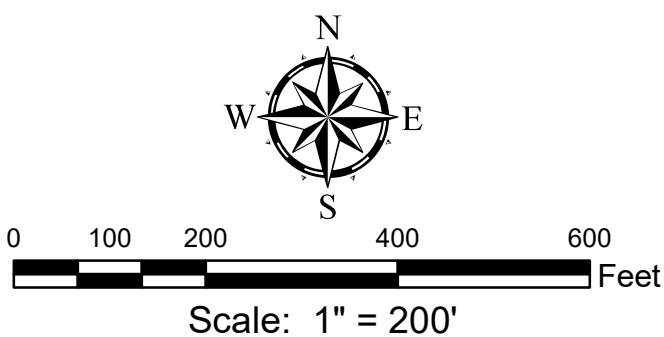

GRW
engineering | architecture | geospatial
This map and Geographic Information System (GIS) have been prepared by GRW for the use of the Alpha-Talbot Utility District ONLY. ATUD, it's agents or assigns, make no representations as to it's accuracy. It should not be relied upon by any other person, organization or entity.
GRW Project No. 2786-001