


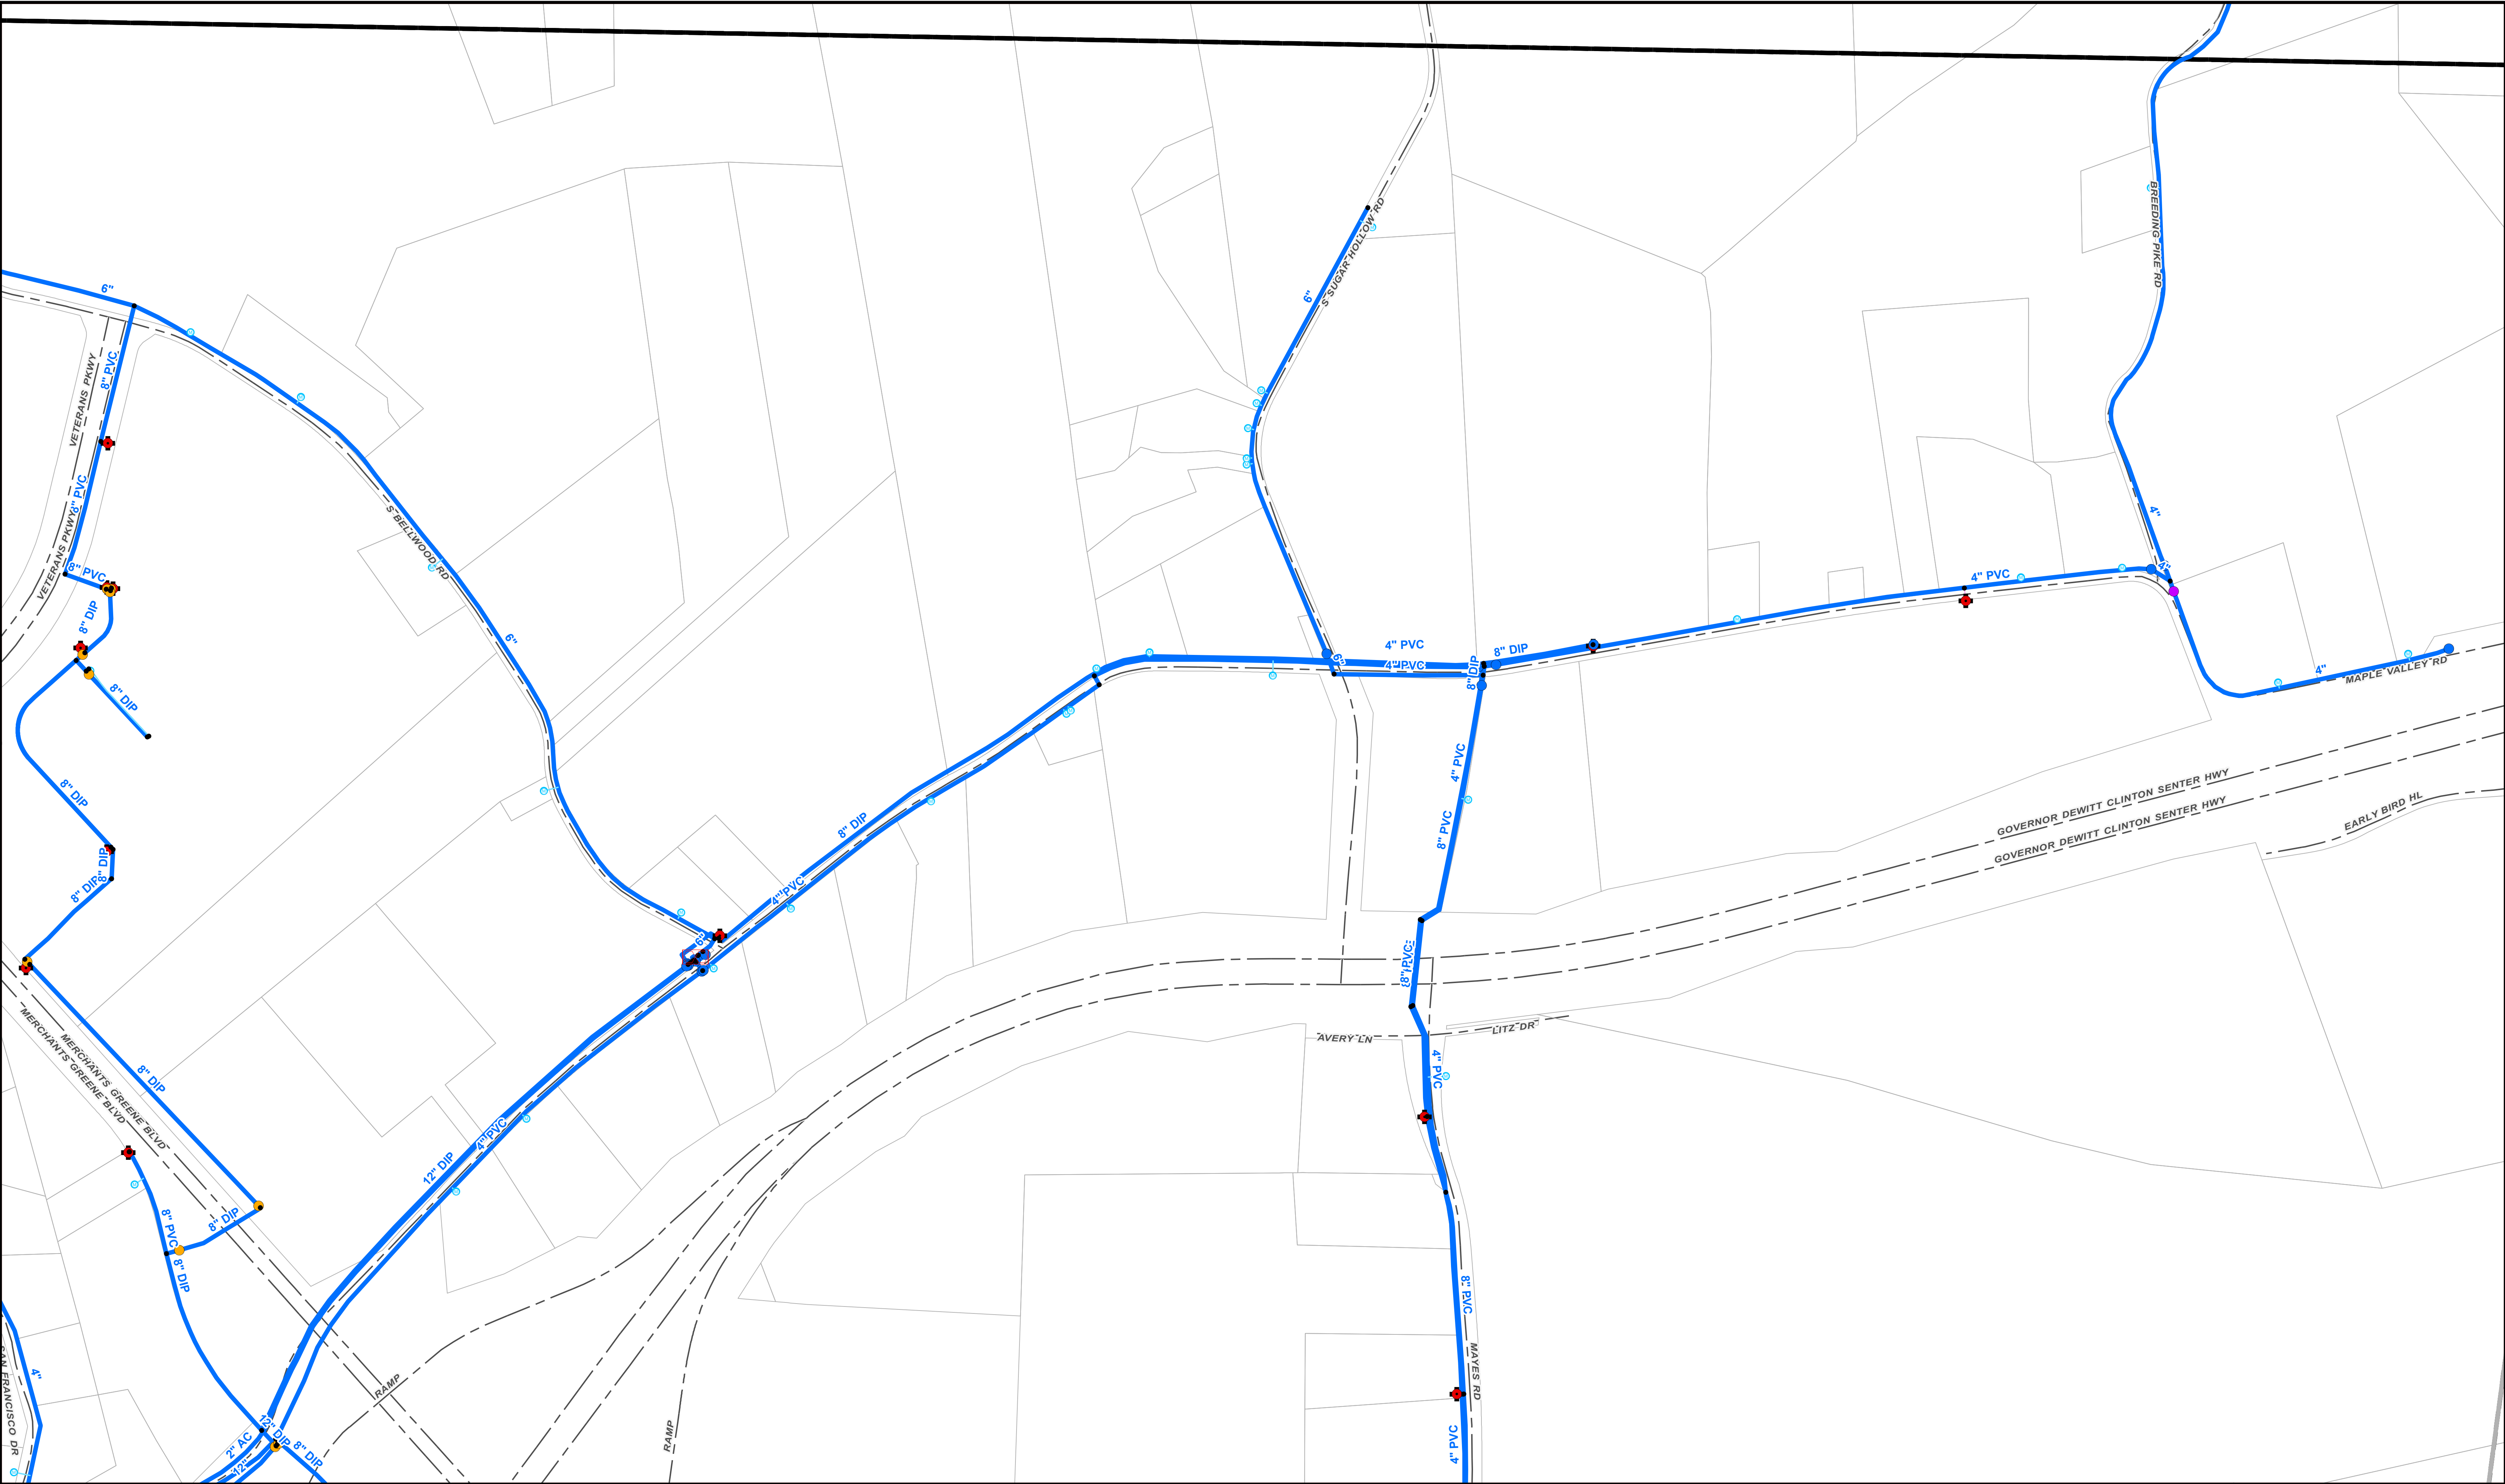

REVISIONS			
REV.	DATE	DESCRIPTION	INITIALS


Area of Change:
Sheet Number:

Map Sheet Index			
12	23	36	48
13	24	37	49
14	25	38	50
05	16	29	41
06	17	30	42
07	18	31	43
08	19	32	44
09	20	33	45
10	21	34	46
11	22	35	47
21	06	19	31
22	07	20	32
23	08	21	33
24	09	22	34
25	10	23	35
26	11	24	36
27	12	25	37
28	13	26	38
29	14	27	39
30	15	28	40
31	16	29	41
32	17	30	42
33	18	31	43
34	19	32	44
35	20	33	45
36	21	34	46
37	22	35	47
38	23	36	48
39	24	37	49
40	25	38	50
41	26	39	51
42	27	40	52
43	28	41	53
44	29	42	54
45	30	43	55
46	31	44	56
47	32	45	57
48	33	46	58
49	34	47	59
50	35	48	60

Valve

- As-Built
- Digitize
- GPS


Master Meter

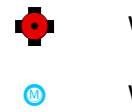

- Booster Station
- Water Fire Hydrant
- Water Meter

Legend

- Water Hydrant Service Line
- Water Main
- Water Service Line
- Railroad
- District Boundary
- Zone Boundary
- Water Tank

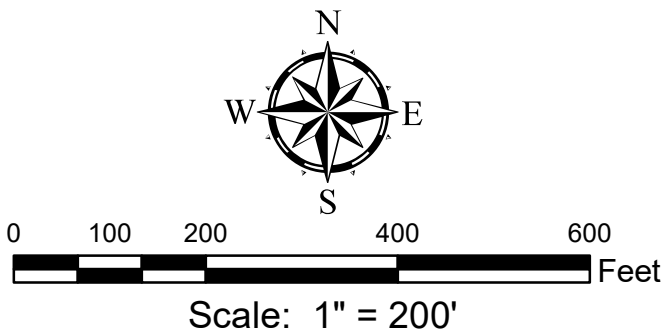

GRW
engineering | architecture | geospatial
This map and Geographic Information System (GIS) have been prepared by GRW for the use of the Alpha-Talbot Utility District ONLY. ATUD, it's agents or assigns, make no representations as to it's accuracy. It should not be relied upon by any other person, organization or entity.
GRW Project No. 2786-001