



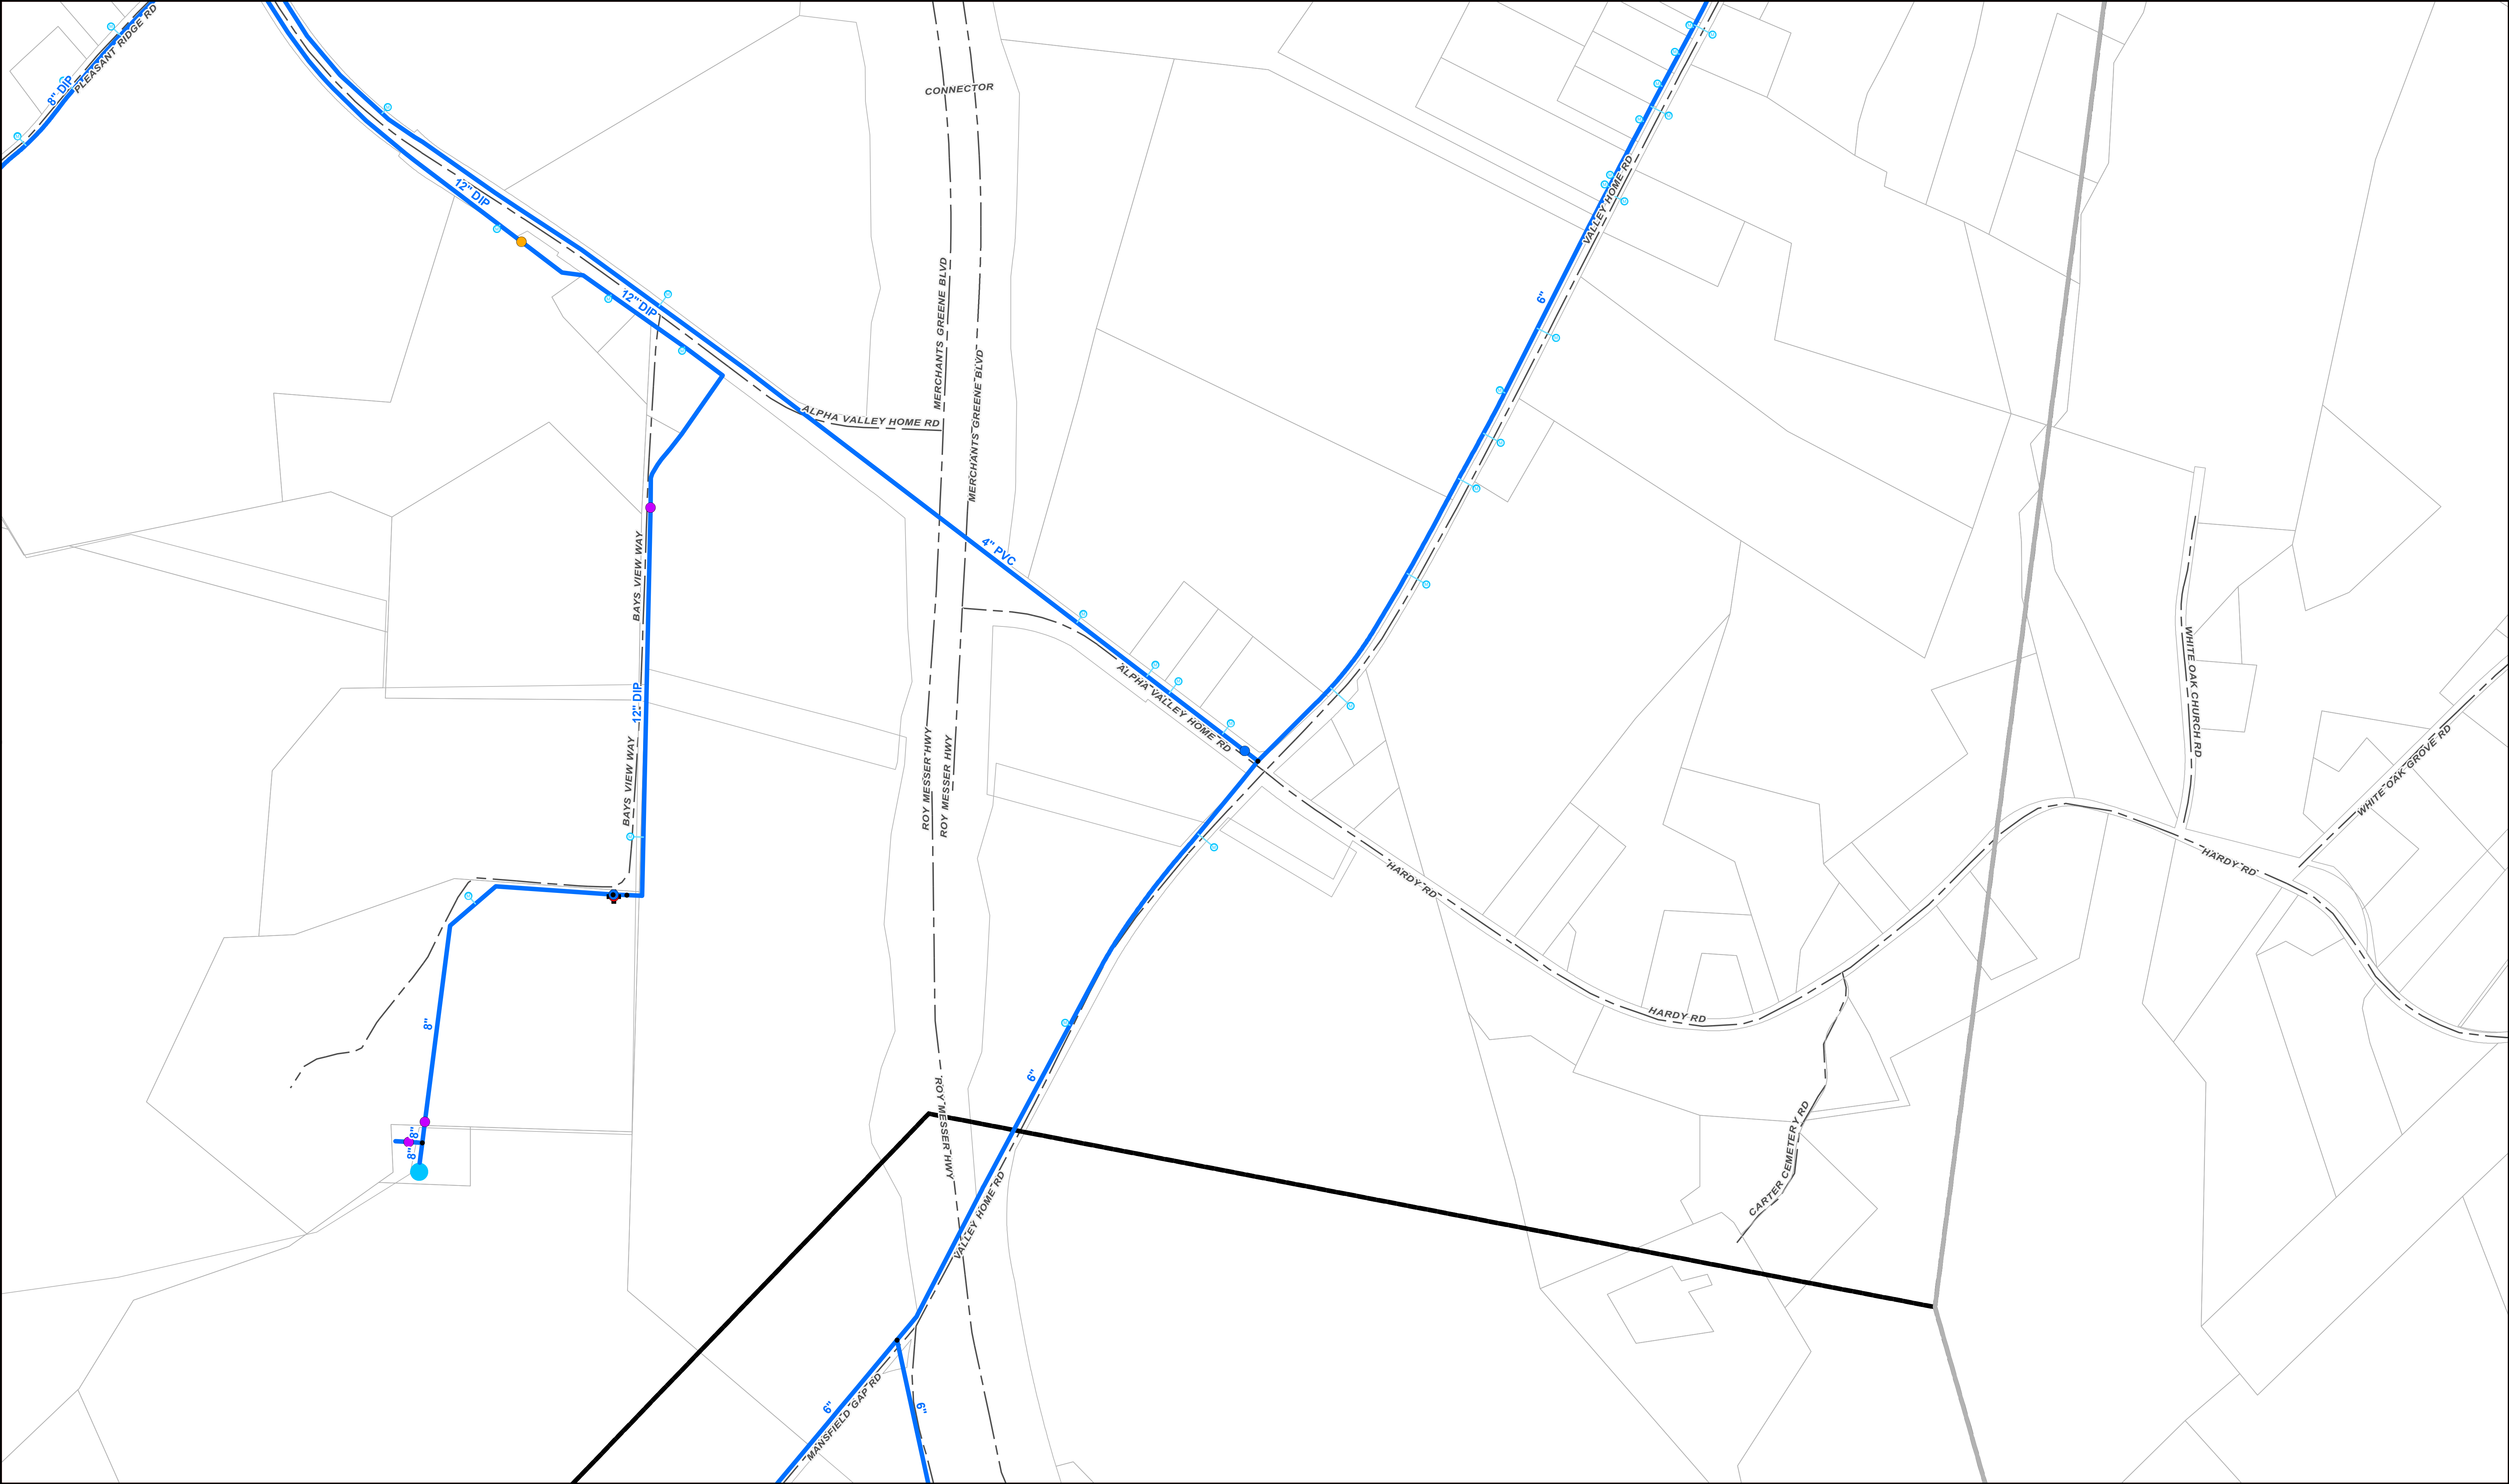

REVISIONS			
REV.	DATE	DESCRIPTION	INITIALS

Area of Change:
Sheet Number:

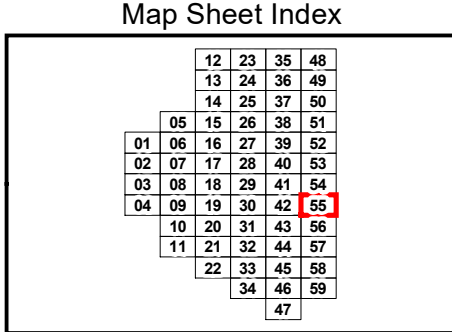

Valve

- As-Built
- Digitize
- GPS

Master Meter



- Booster Station
- Water Fire Hydrant
- Water Meter

Legend

- Water Hydrant Service Line
- Water Main
- Water Service Line
- Railroad


District Boundary



Zone Boundary



Water Tank

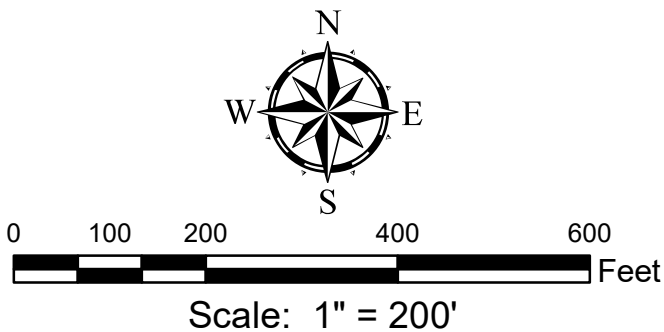

GRW
engineering | architecture | geospatial
This map and Geographic Information System (GIS) have been prepared by GRW for the use of the Alpha-Talbot Utility District ONLY. ATUD, its agents or assigns, make no representations as to its accuracy. It should not be relied upon by any other person, organization or entity.
GRW Project No. 2786-001