


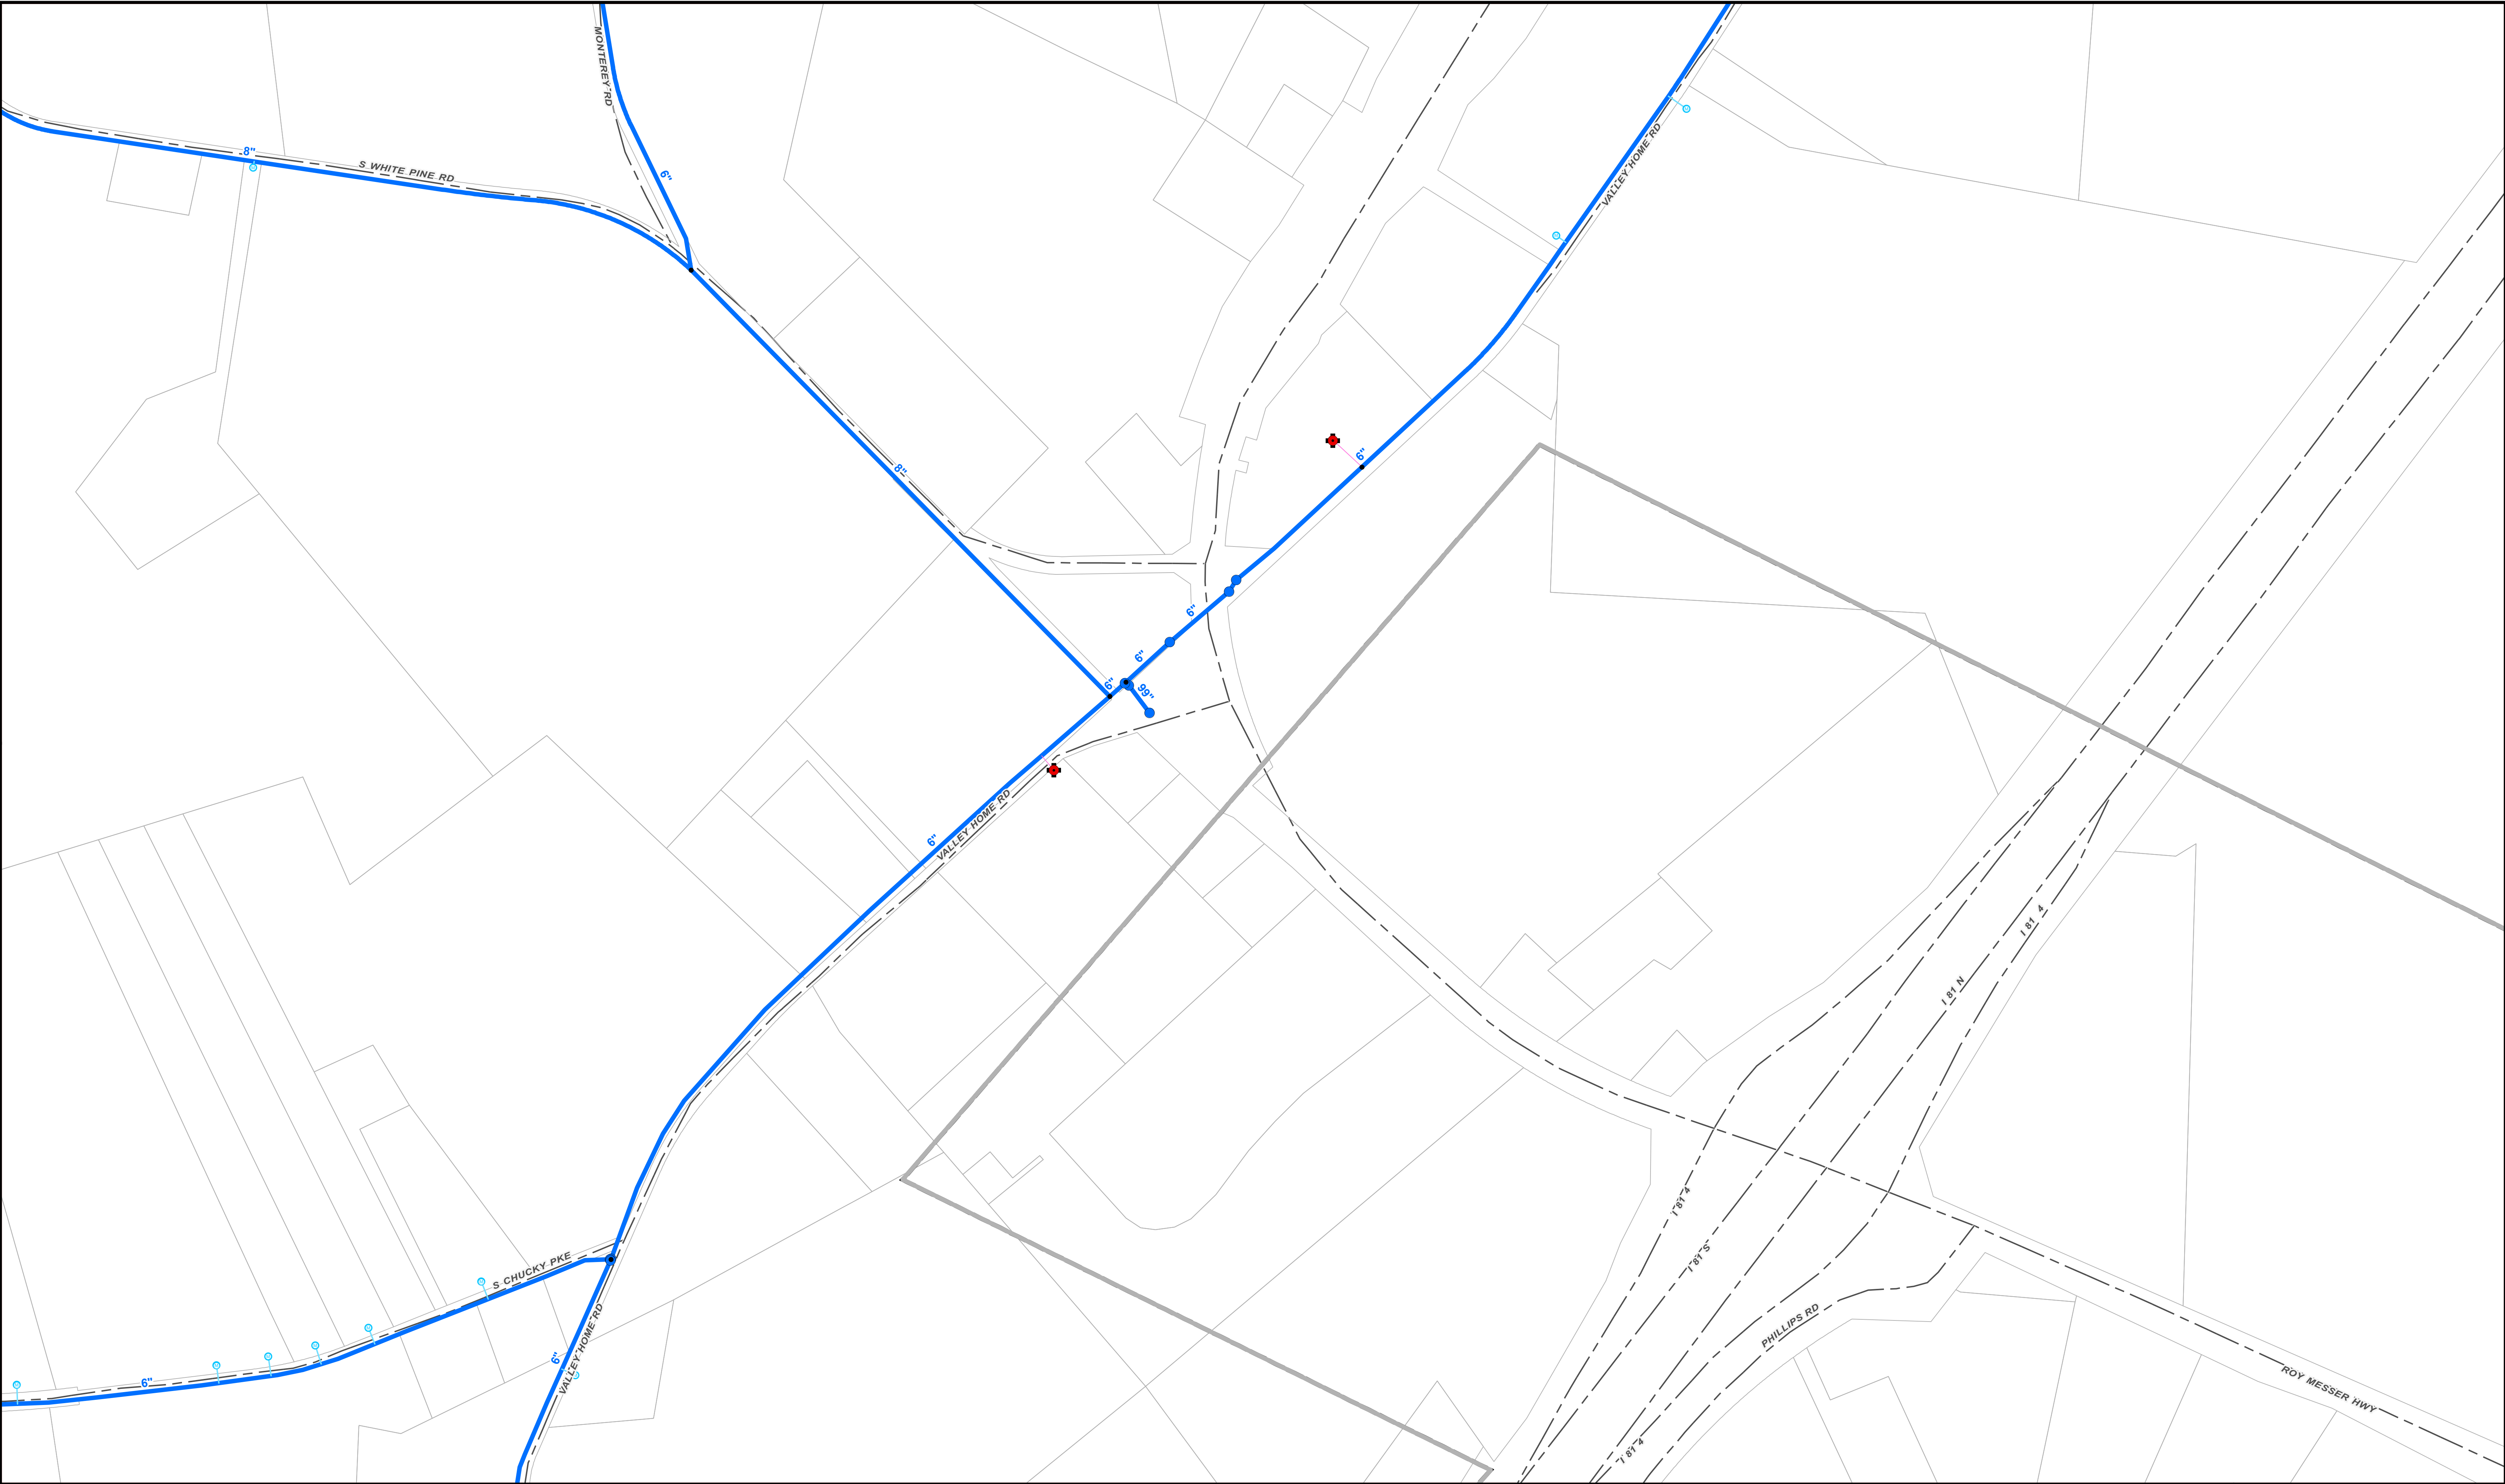

REVISIONS			
REV.	DATE	DESCRIPTION	INITIALS

Area of Change:
Sheet Number:

Map Sheet Index			
	12	23	36
	13	24	37
	14	25	38
05	15	26	39
06	16	27	40
07	17	28	41
08	18	29	42
09	19	30	43
10	20	31	44
11	21	32	45
22	33	46	47

Valve

- As-Built
- Digitize
- GPS

Master Meter



- Booster Station
- Water Fire Hydrant
- Water Meter


Legend

- Water Hydrant Service Line
- Water Main
- Water Service Line
- Railroad

District Boundary



- Zone Boundary
- Water Tank

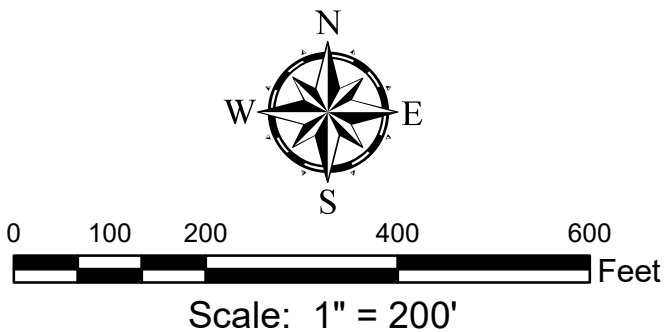

GRW
engineering | architecture | geospatial
This map and Geographic Information System (GIS) have been prepared by GRW for the use of the Alpha-Talbot Utility District ONLY. ATUD, its agents or assigns, make no representations as to its accuracy. It should not be relied upon by any other person, organization or entity.
GRW Project No. 2786-001