


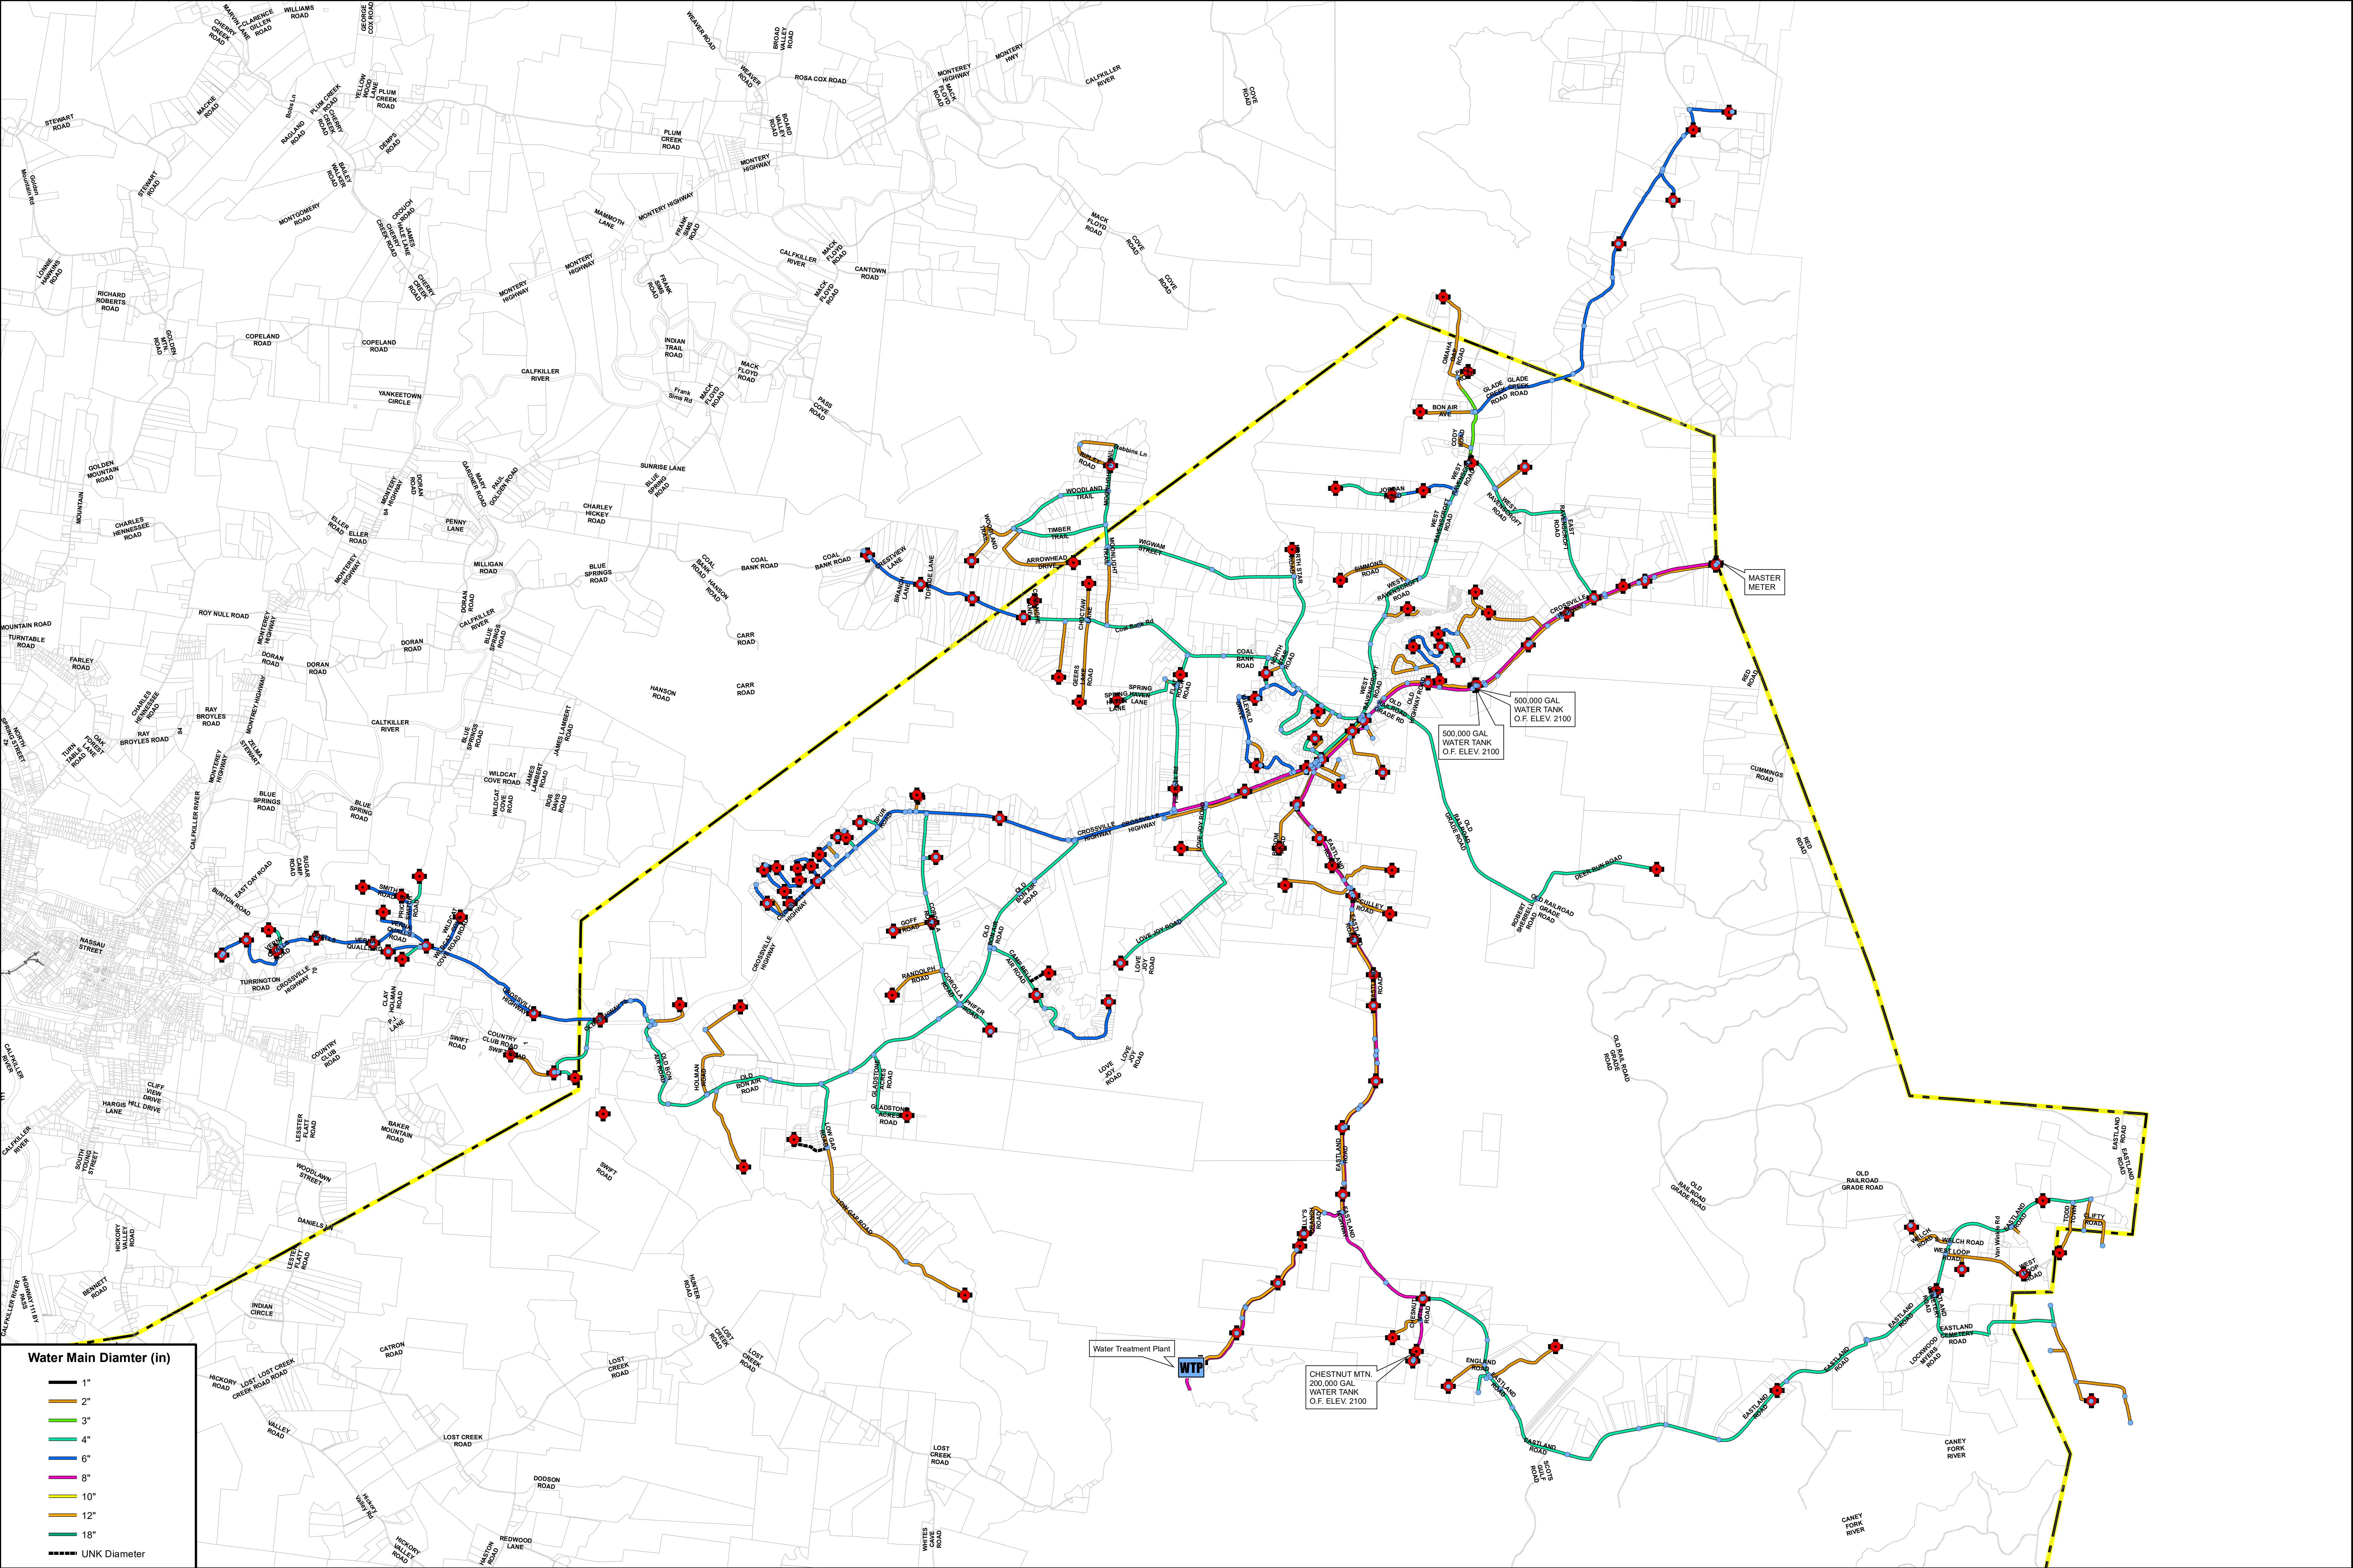

Water Main Diamter (in)


1"
2"
3"
4"
6"
8"
10"
12"
18"
UNK Diameter




This map and Geographic Information System (GIS) have been prepared by BUD for the use of the BonDeCrot Utility District ONLY. The BonDeCrot Utility District (BUD) is not responsible for any use of this map or GIS for any other purpose, organization or entity.


REVISIONS			
REV.	DATE	DESCRIPTION	INITIALS
1	2/20/20	BUD Updates	


Legend

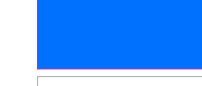	Water Fire Hydrant		District Boundary
	Water Valve		Water Tank
	Water Treatment Plant		Parcels

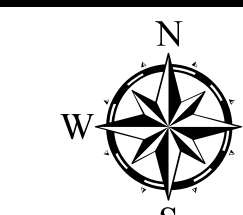

Scale: 1" = 2000'

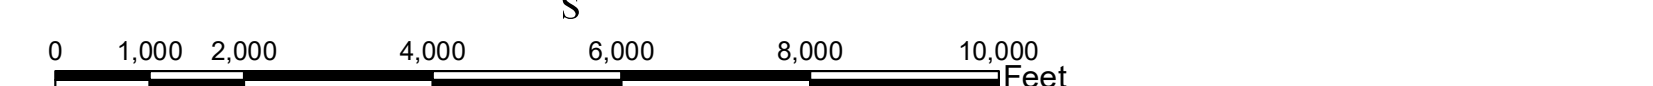

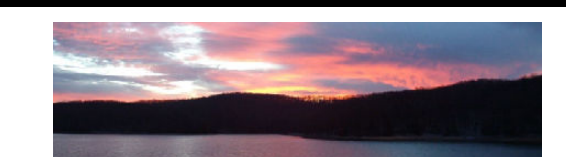

Water System
BonDeCrot Utility District

GRW Project No. 2798-001

Date: 2/26/2026