



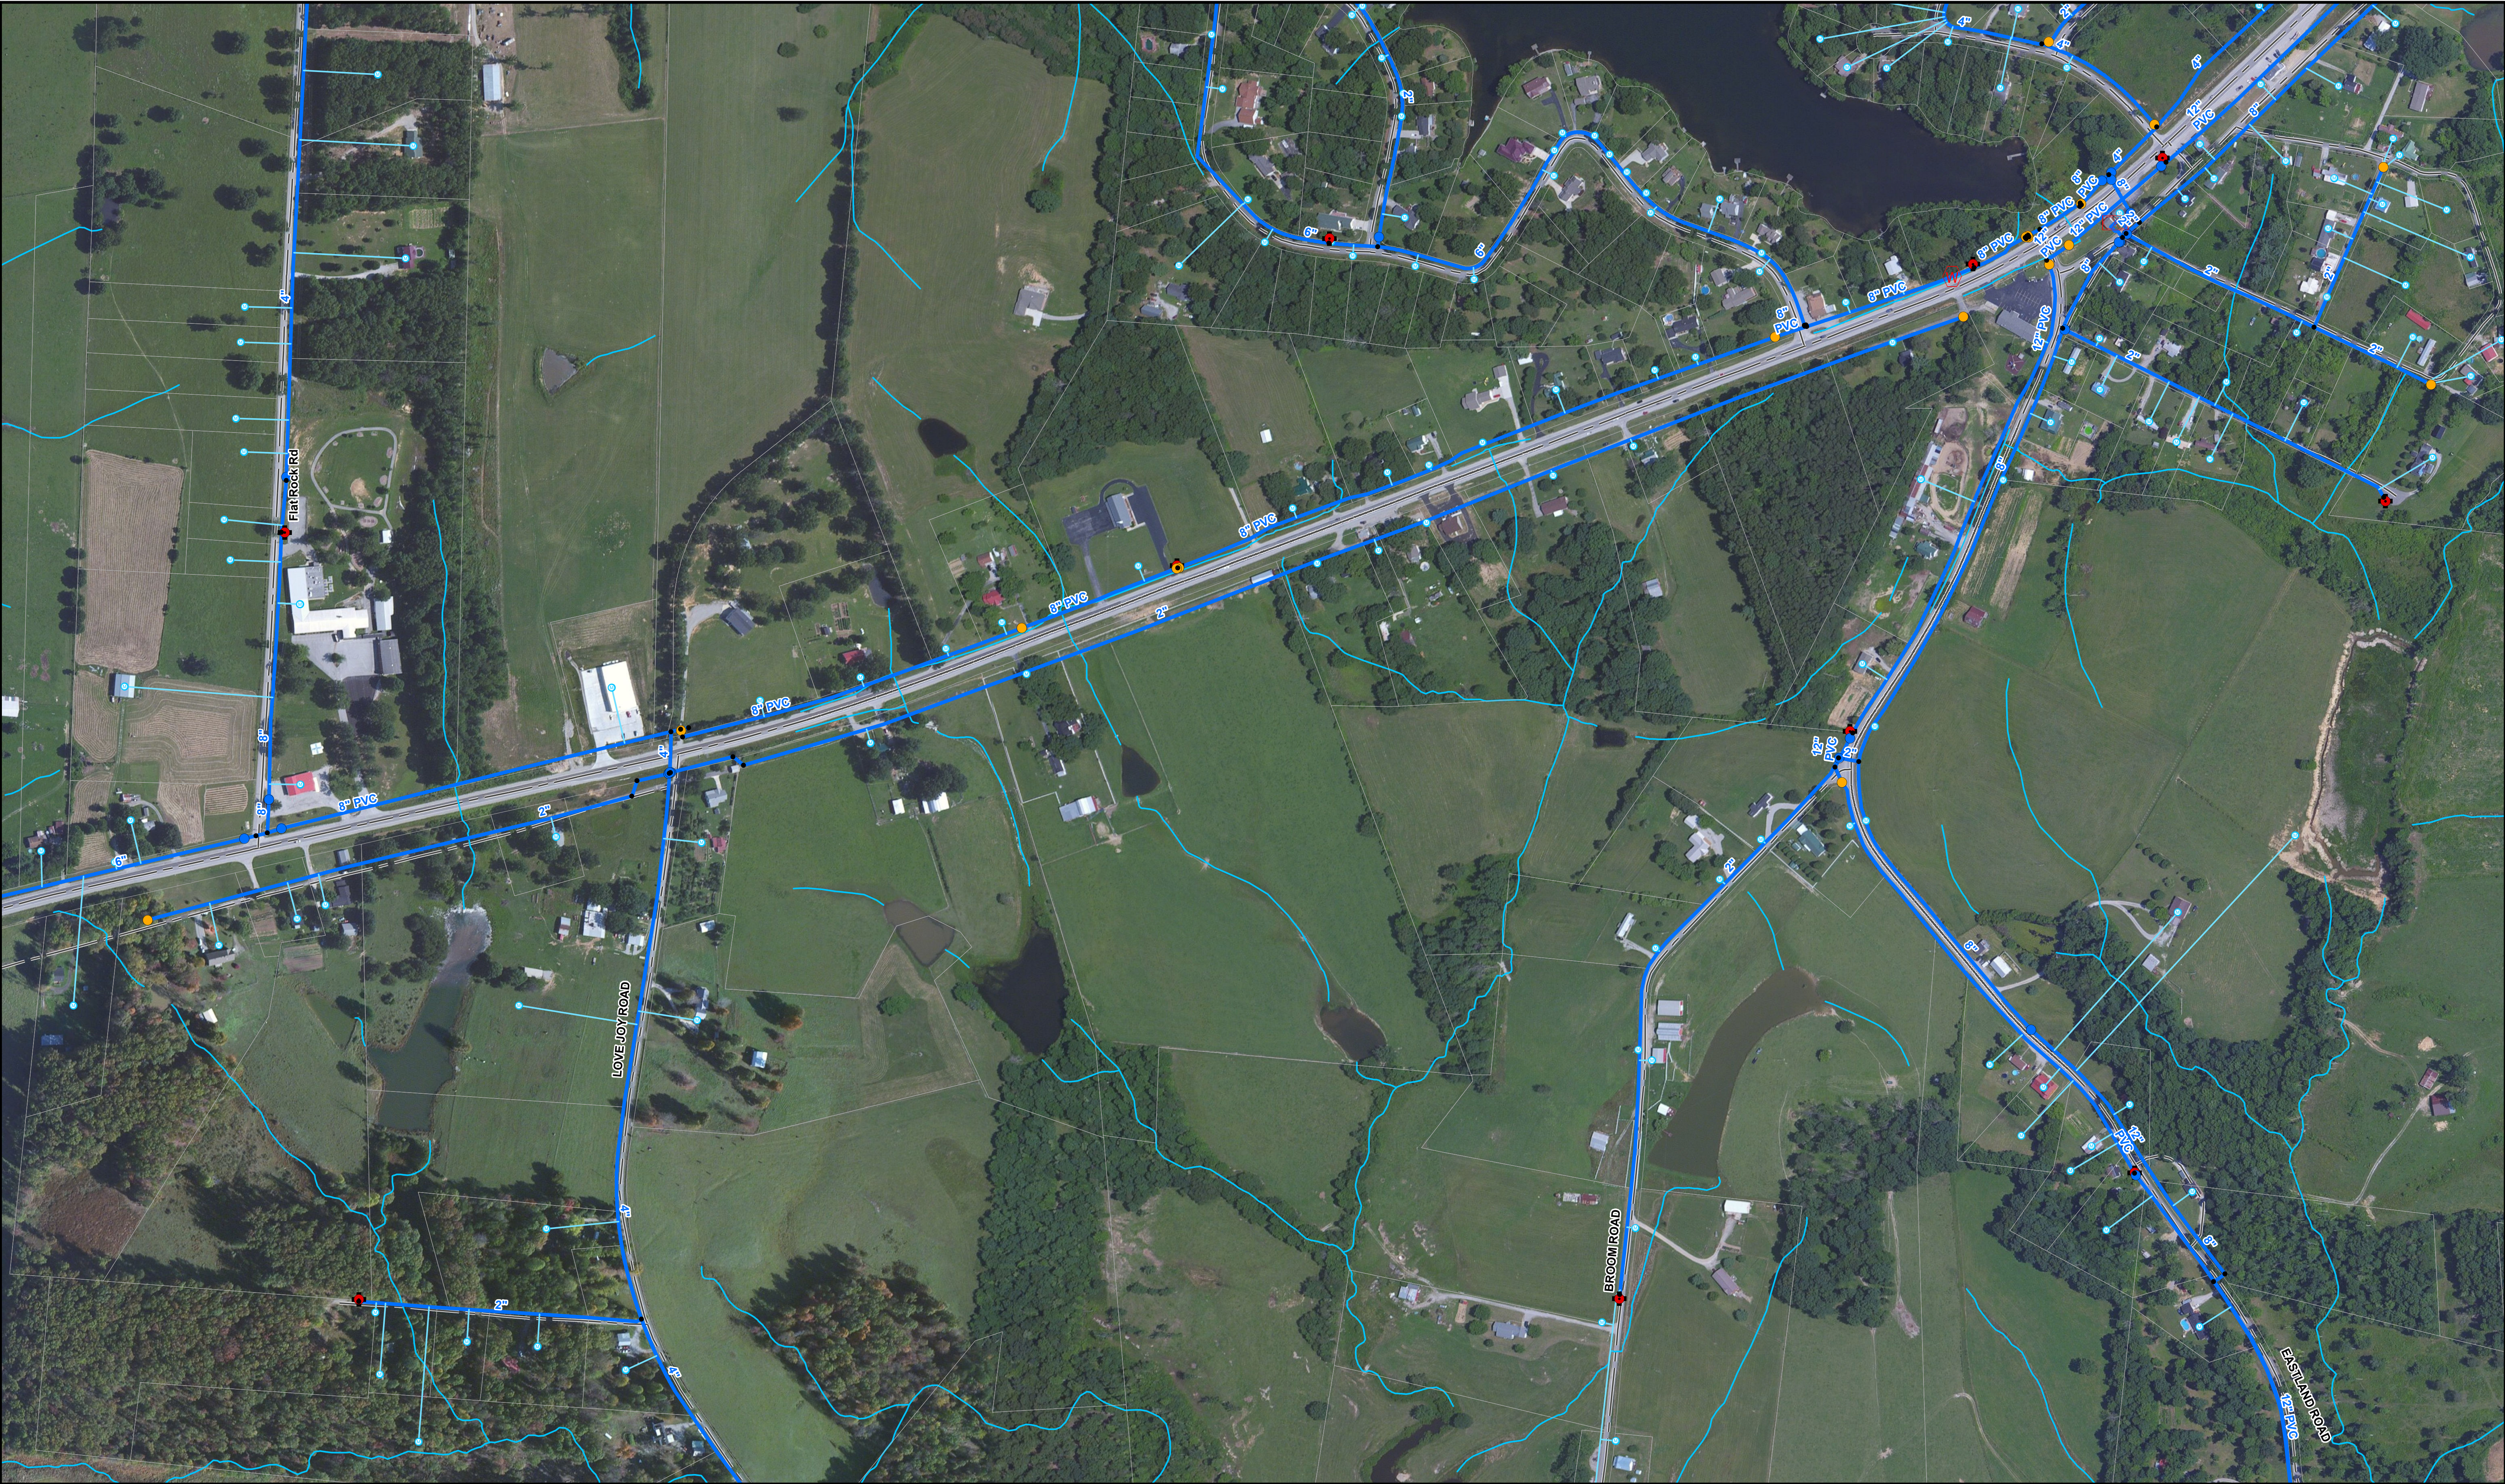

REVISIONS			
REV.	DATE	DESCRIPTION	INITIALS
1	2/26/26	BDCW Updates	DB

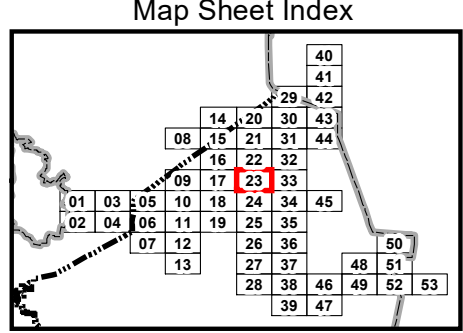

Valve

- As-Built
- Digitize
- GPS

Legend

- Water Hydrant Service Line
- Water Main
- Water Service Line
- Railroad


Valve

- Master Meter
- Booster Station
- Water Fire Hydrant
- Water Meter

Legend

- Water Tank
- Water Bore
- Water Casing
- District Boundary

County Boundary

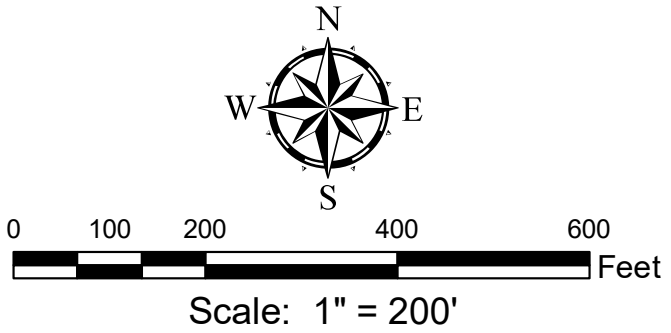

GRW
engineering | architecture | geospatial

This map and Geographic Information System (GIS) have been prepared by GRW for the use of the BonDeCroit Utility District ONLY. BUD, it's agents or assigns, make no representations as to it's accuracy. It should not be relied upon by any other person, organization or entity.
GRW Project No. 2798-001