



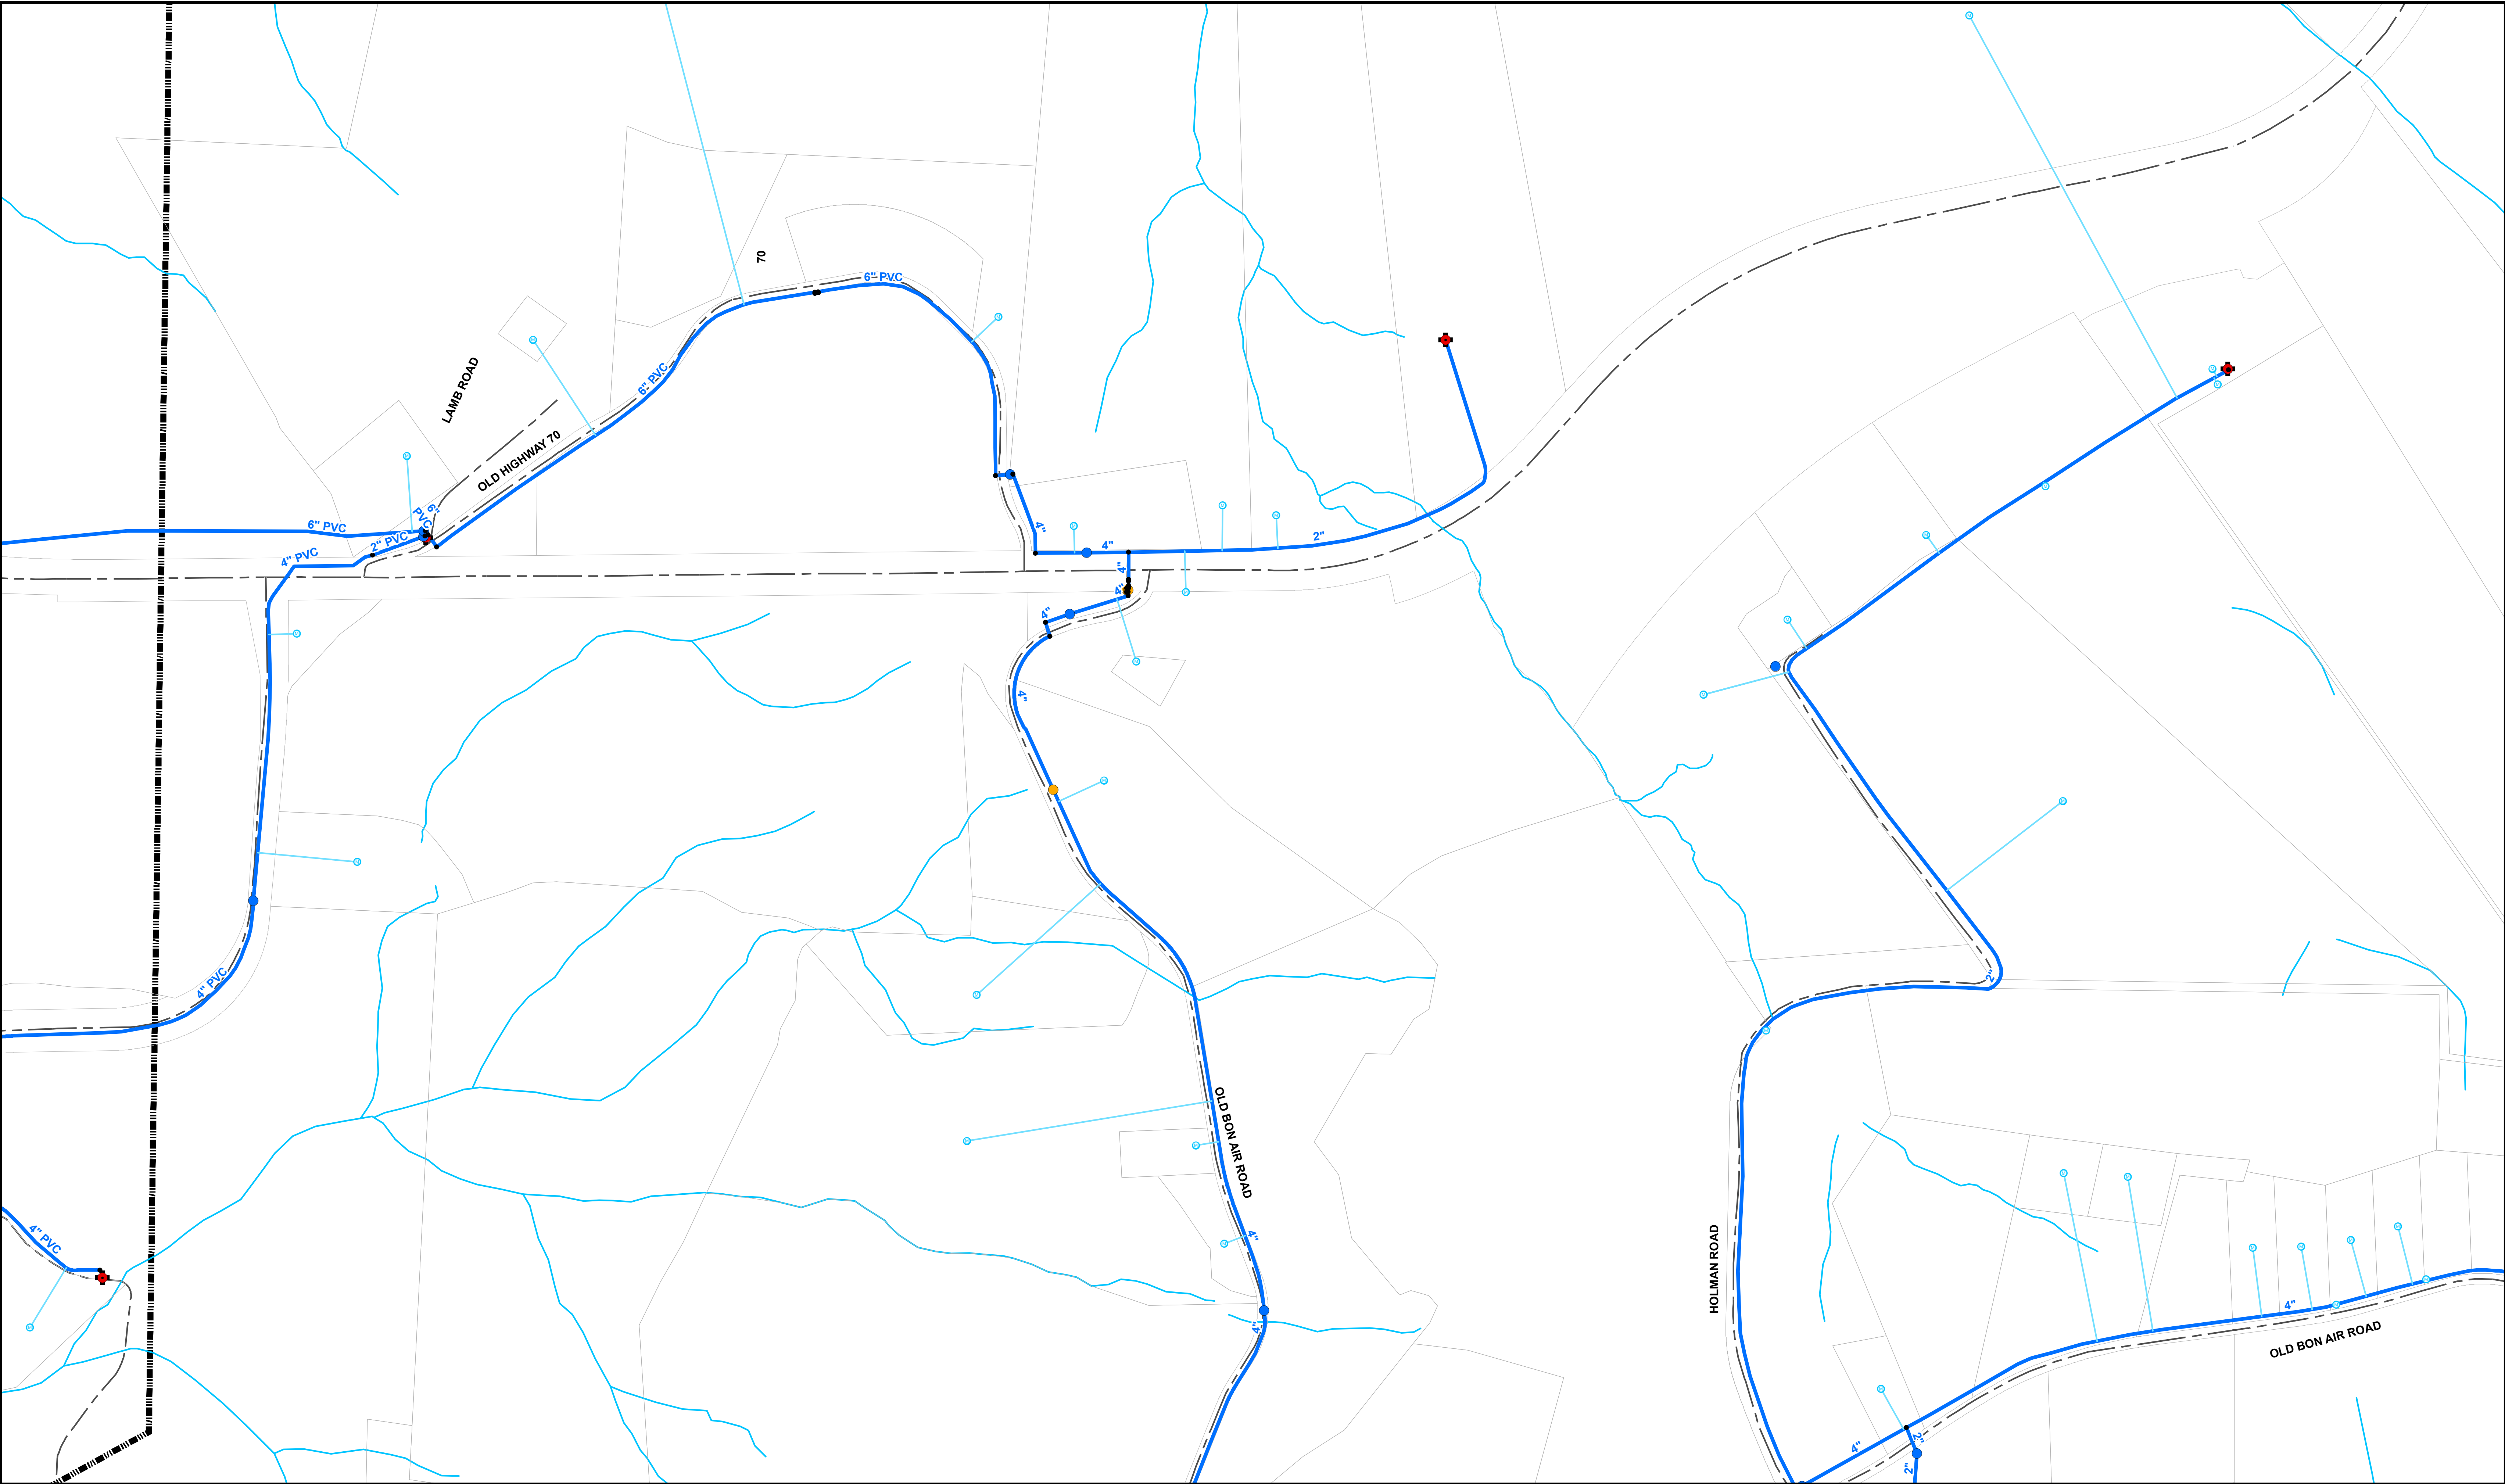

REVISIONS				
REV.	DATE	DESCRIPTION	INITIALS	
1	2/26/26	BDCW Updates	DB	

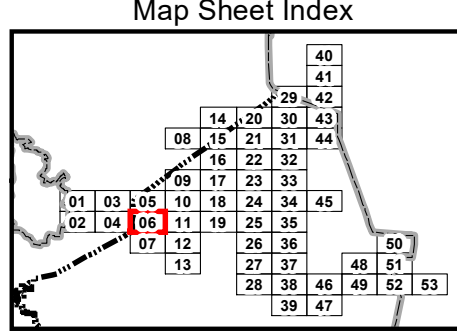

Valve

- As-Built
- Digitize
- GPS



Master Meter



Booster Station



Water Fire Hydrant



Water Meter

Legend

- Water Hydrant Service Line
- Water Main
- Water Service Line
- Railroad



Water Tank



Water Bore




Water Casing



District Boundary



County Boundary

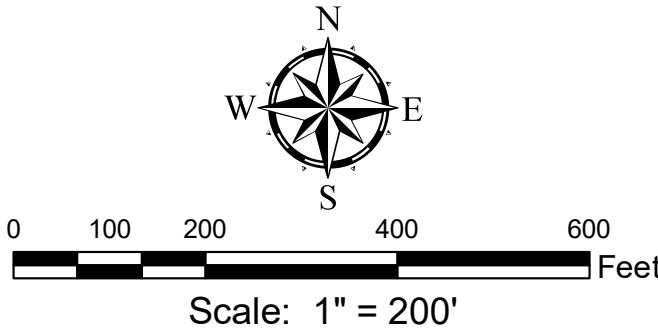

GRW
engineering | architecture | geospatial
This map and Geographic Information System (GIS) have been prepared by GRW for the use of the BonDeCroit Utility District ONLY. BUD, it's agents or assigns, make no representations as to it's accuracy. It should not be relied upon by any other person, organization or entity.
GRW Project No. 2798-001

