



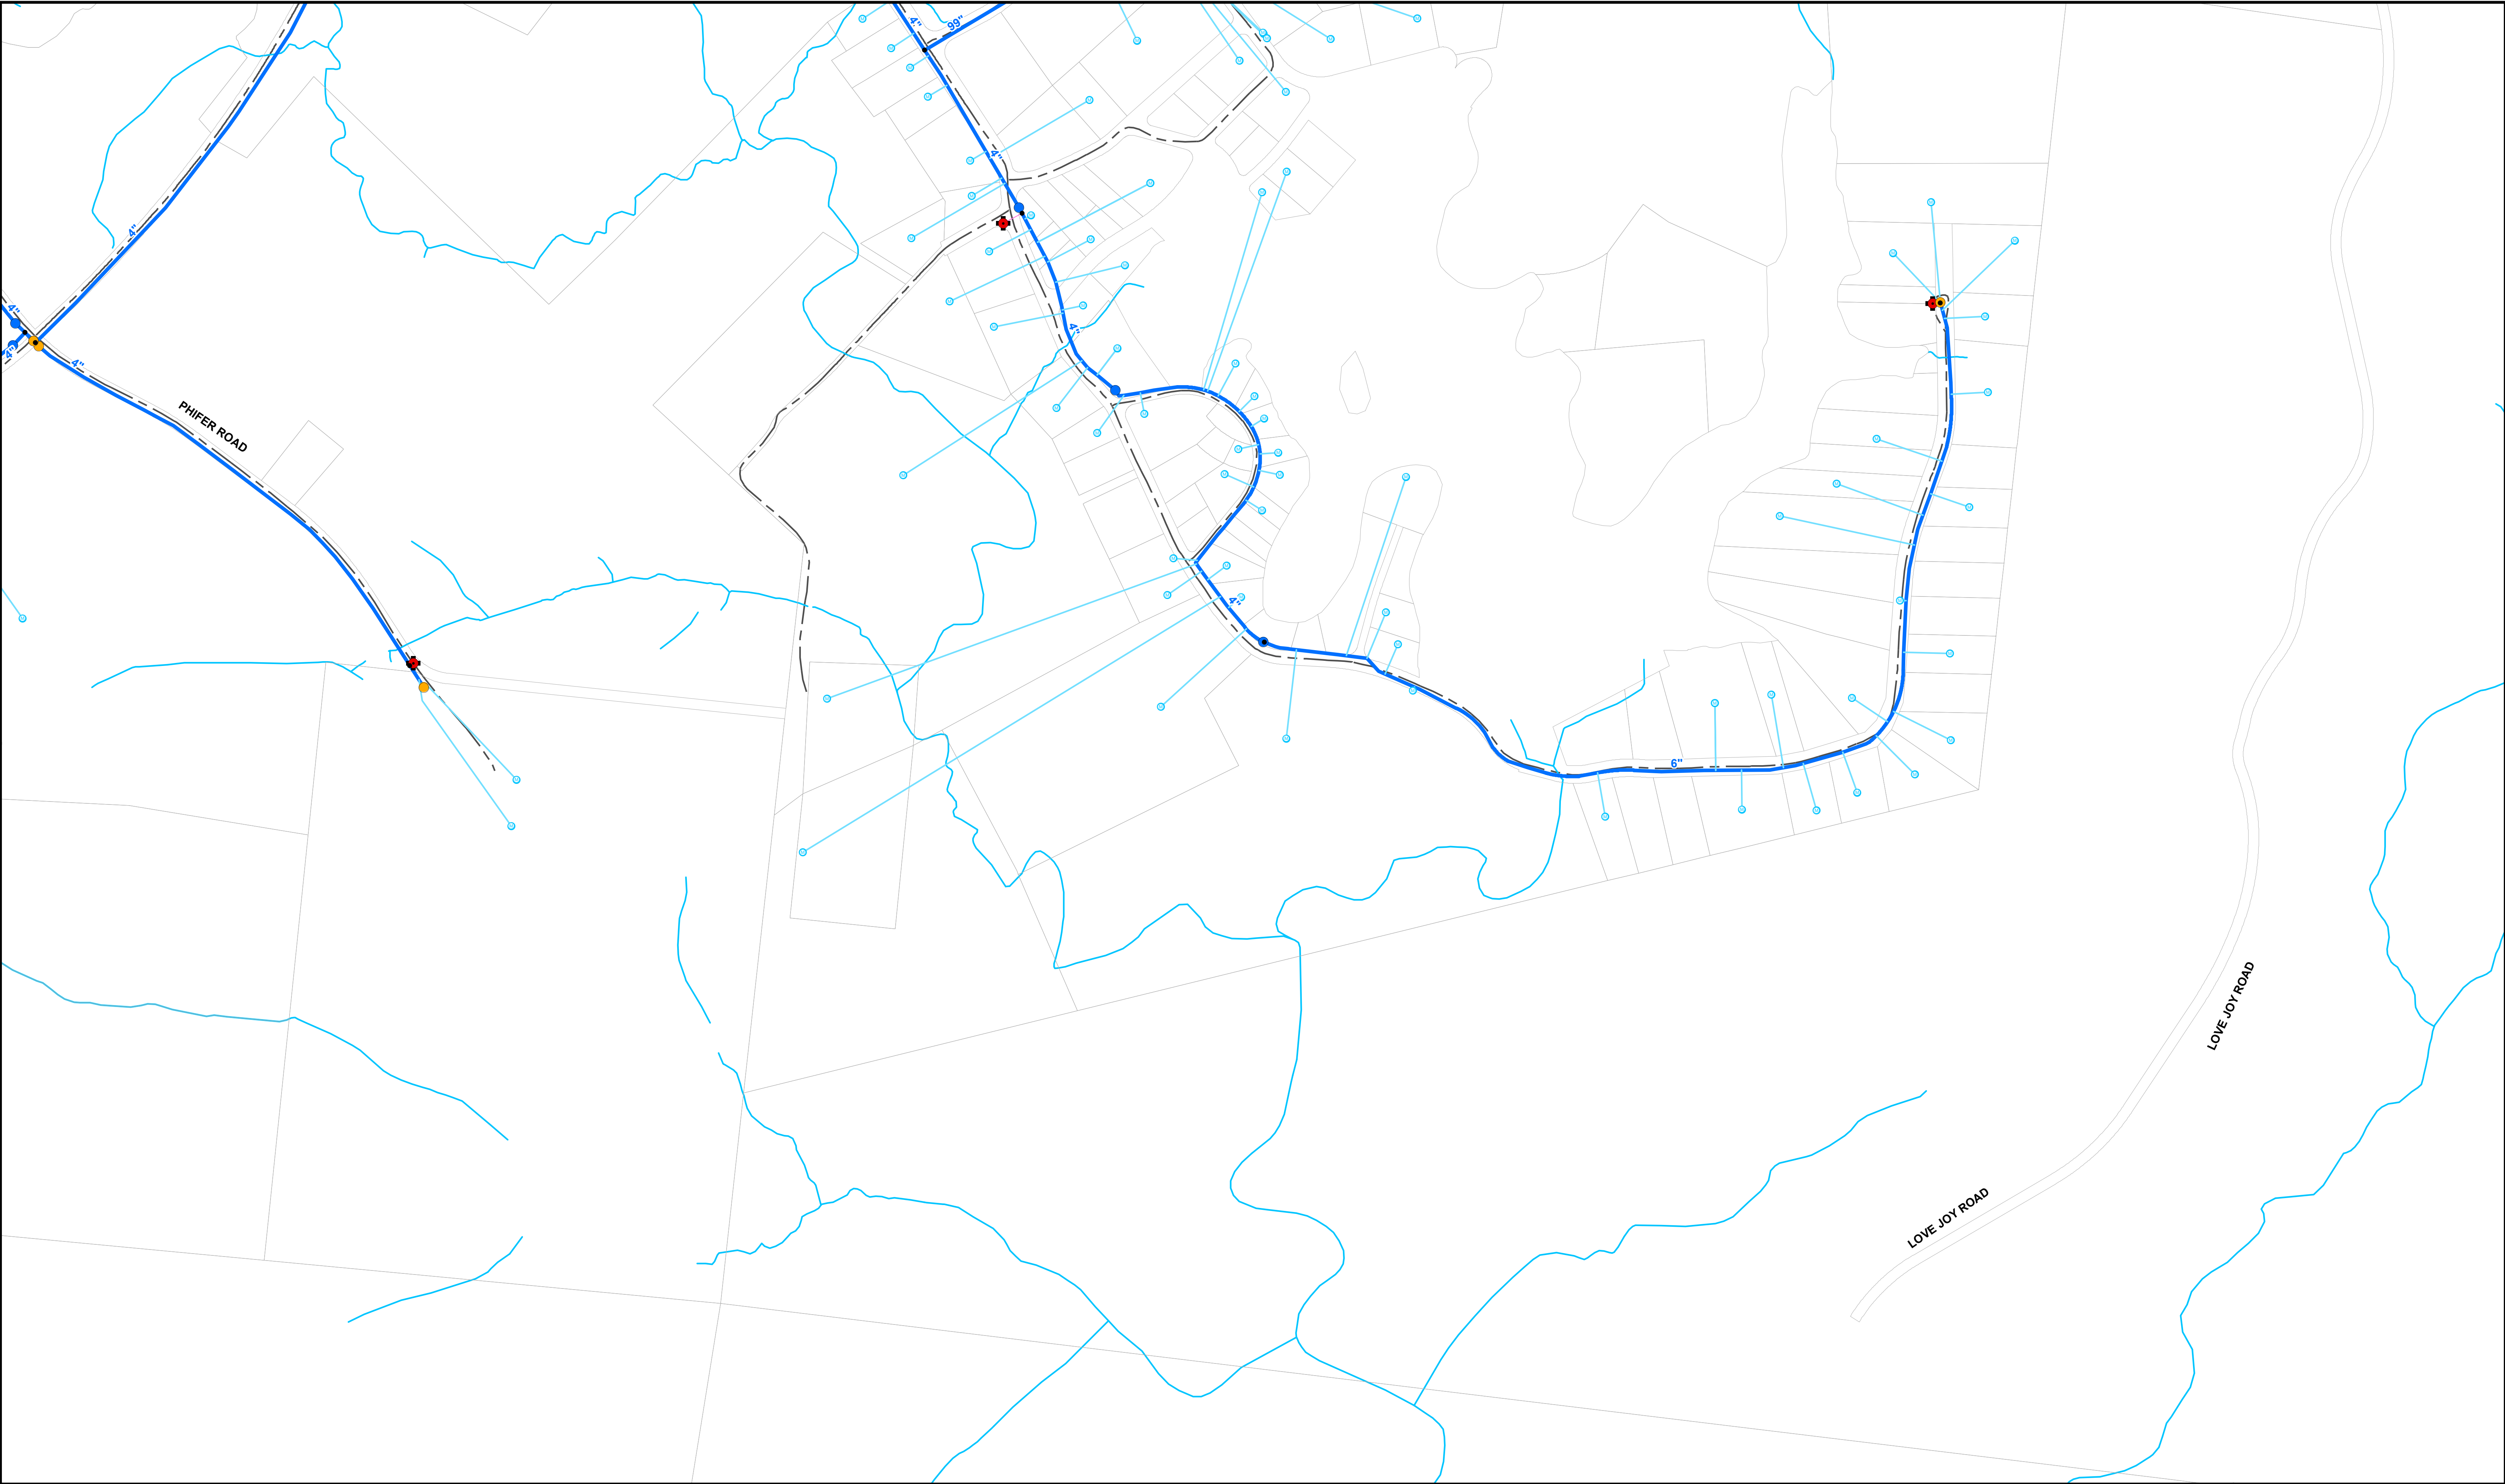

REVISIONS			
REV.	DATE	DESCRIPTION	INITIALS

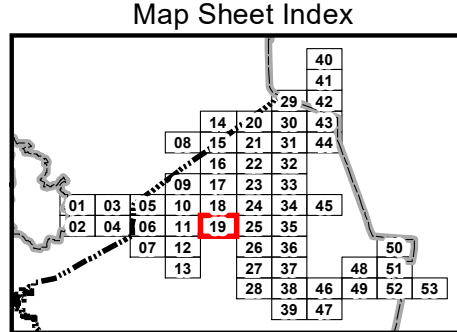

Valve

- As-Built
- Digitize
- GPS

- Master Meter
- Booster Station
- Water Fire Hydrant
- Water Meter

Legend

- Water Hydrant Service Line
- Water Main
- Water Service Line
- Railroad

- Water Tank
- Water Bore
- Water Casing
- District Boundary

County Boundary

Scale: 1" = 200'

0 100 200 400 600 Feet

GRW
engineering | architecture | geospatial
This map and Geographic Information System (GIS) have been prepared by GRW for the use of the BonDeCroft Utility District ONLY. BUD, it's agents or assigns, make no representations as to it's accuracy. It should not be relied upon by any other person, organization or entity.
GRW Project No. 2798-001