



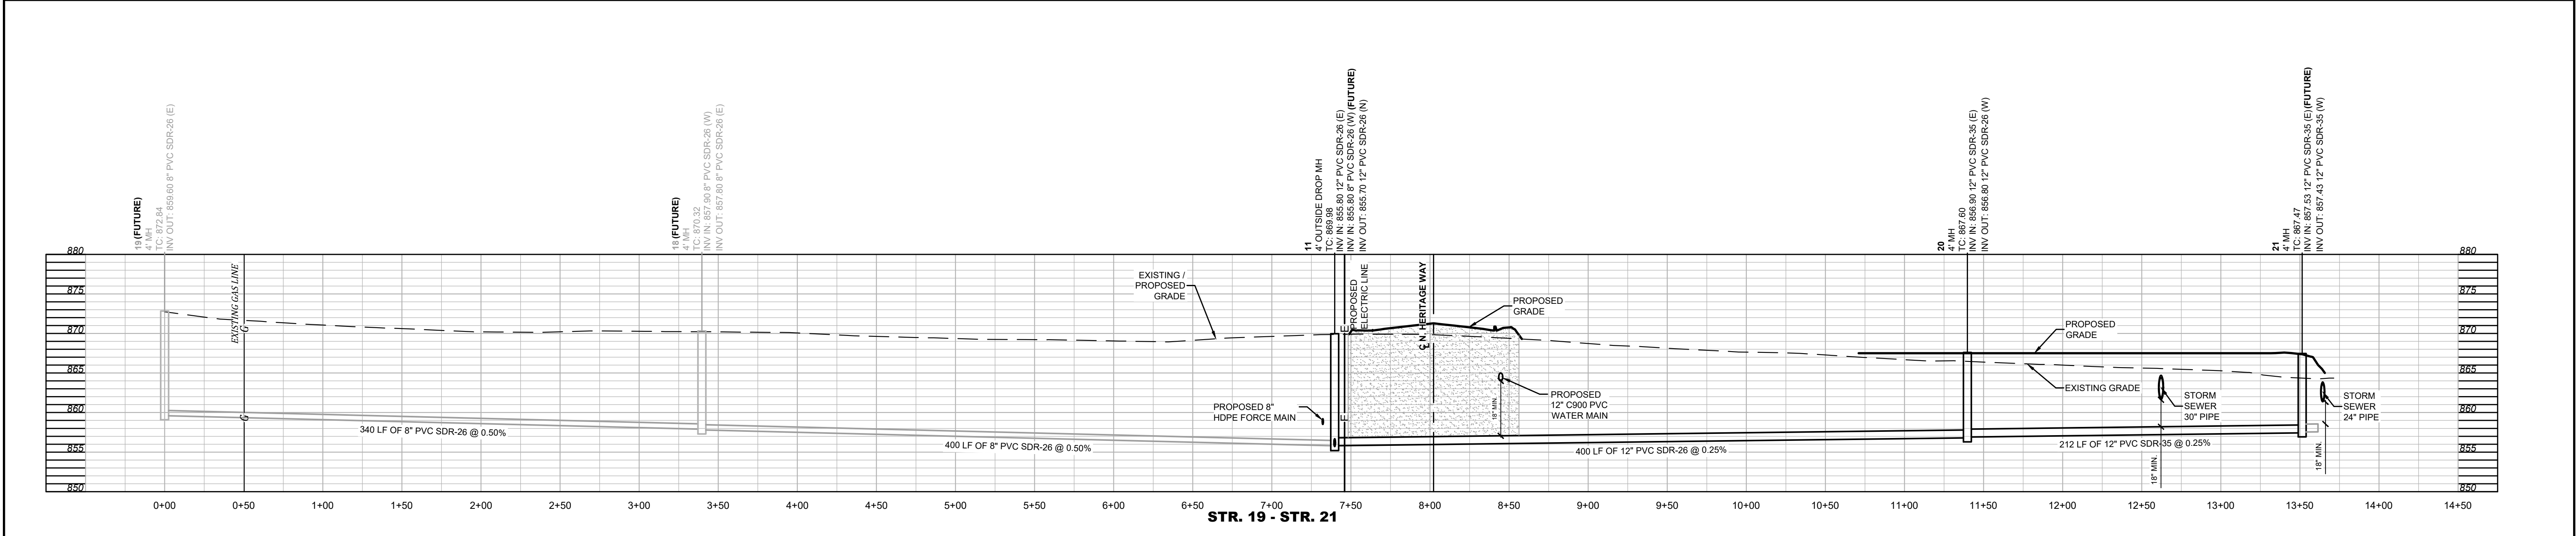

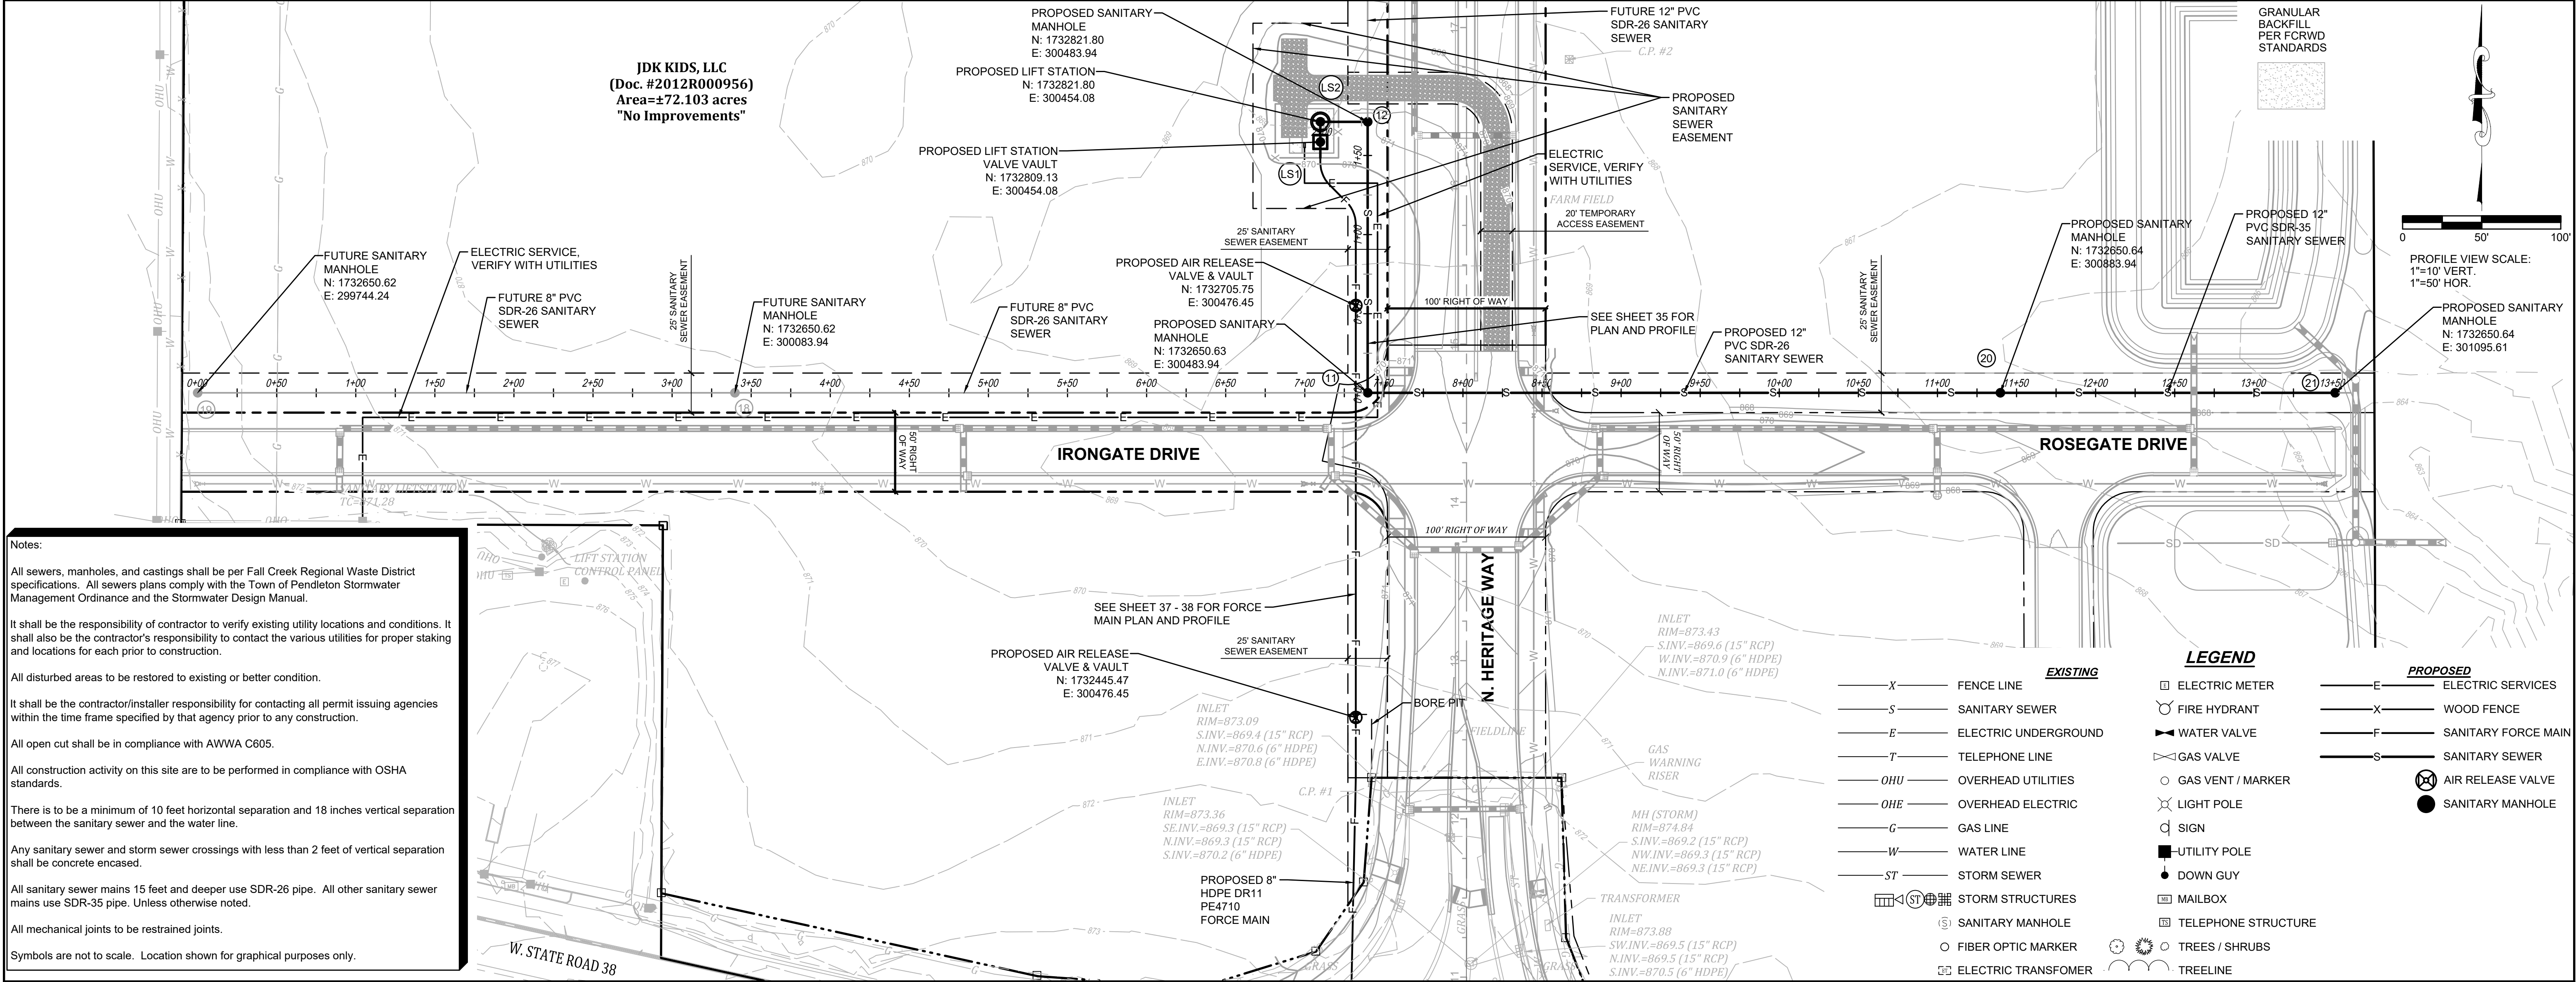

Know what's below.
Call before you dig.



BANNING
ENGINEERING
853 COLUMBIA ROAD, SUITE #101
PLAINFIELD, IN 46168
BUS: (317) 707-3700, FAX: (317) 707-3800
E-MAIL: Banning@BanningEngineering.com
WEB: www.BanningEngineering.com

NOT FOR CONSTRUCTION

RECOMMENDED FOR APPROVAL _____

DESIGNED: _____ DRAWN: _____

CHECKED: _____ CHECKED: _____

KULKARNI PROPERTIES

SANITARY SEWER PLAN & PROFILES

HORIZONTAL SCALE	BRIDGE FILE
1" = 50'	N/A
VERTICAL SCALE	DESIGNATION
1" = 10'	N/A
SURVEY BOOK	SHEET
N/A	36 of 51
CONTRACT	PROJECT
N/A	24073