


I:\Users\p\2024\24073\Engineering\Cadd\Sheet Files\Phase 1\24073_fm-p1.dwg Jan 27, 2025 1:23pm

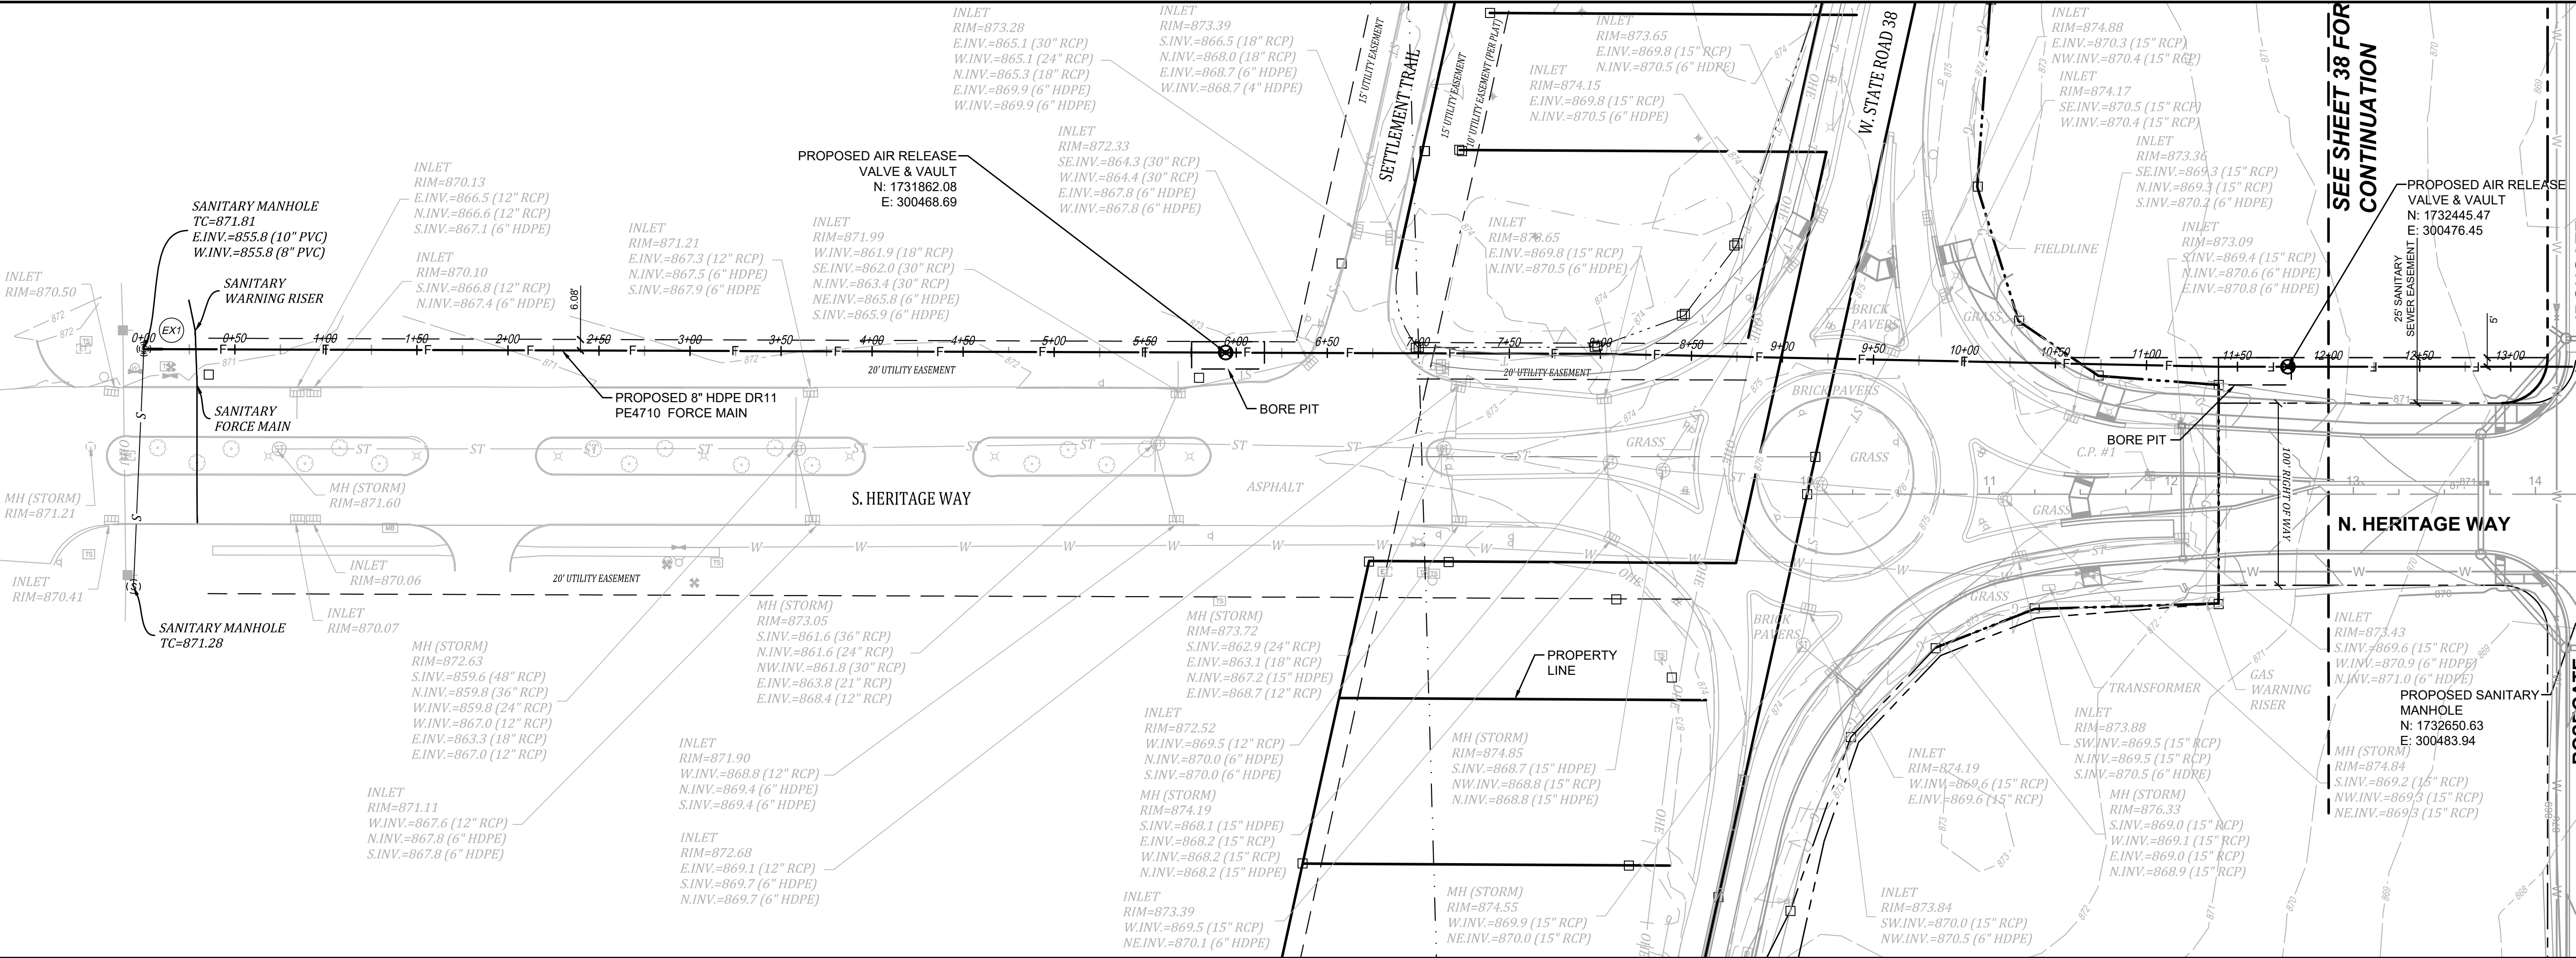


GRANULAR BACKFILL PER FCRWD STANDARDS

0 50' 100'

PROFILE VIEW SCALE:
1"=10' VERT.
1"=50' HOR.

SEE SHEET C303 FOR NOTES AND LEGEND

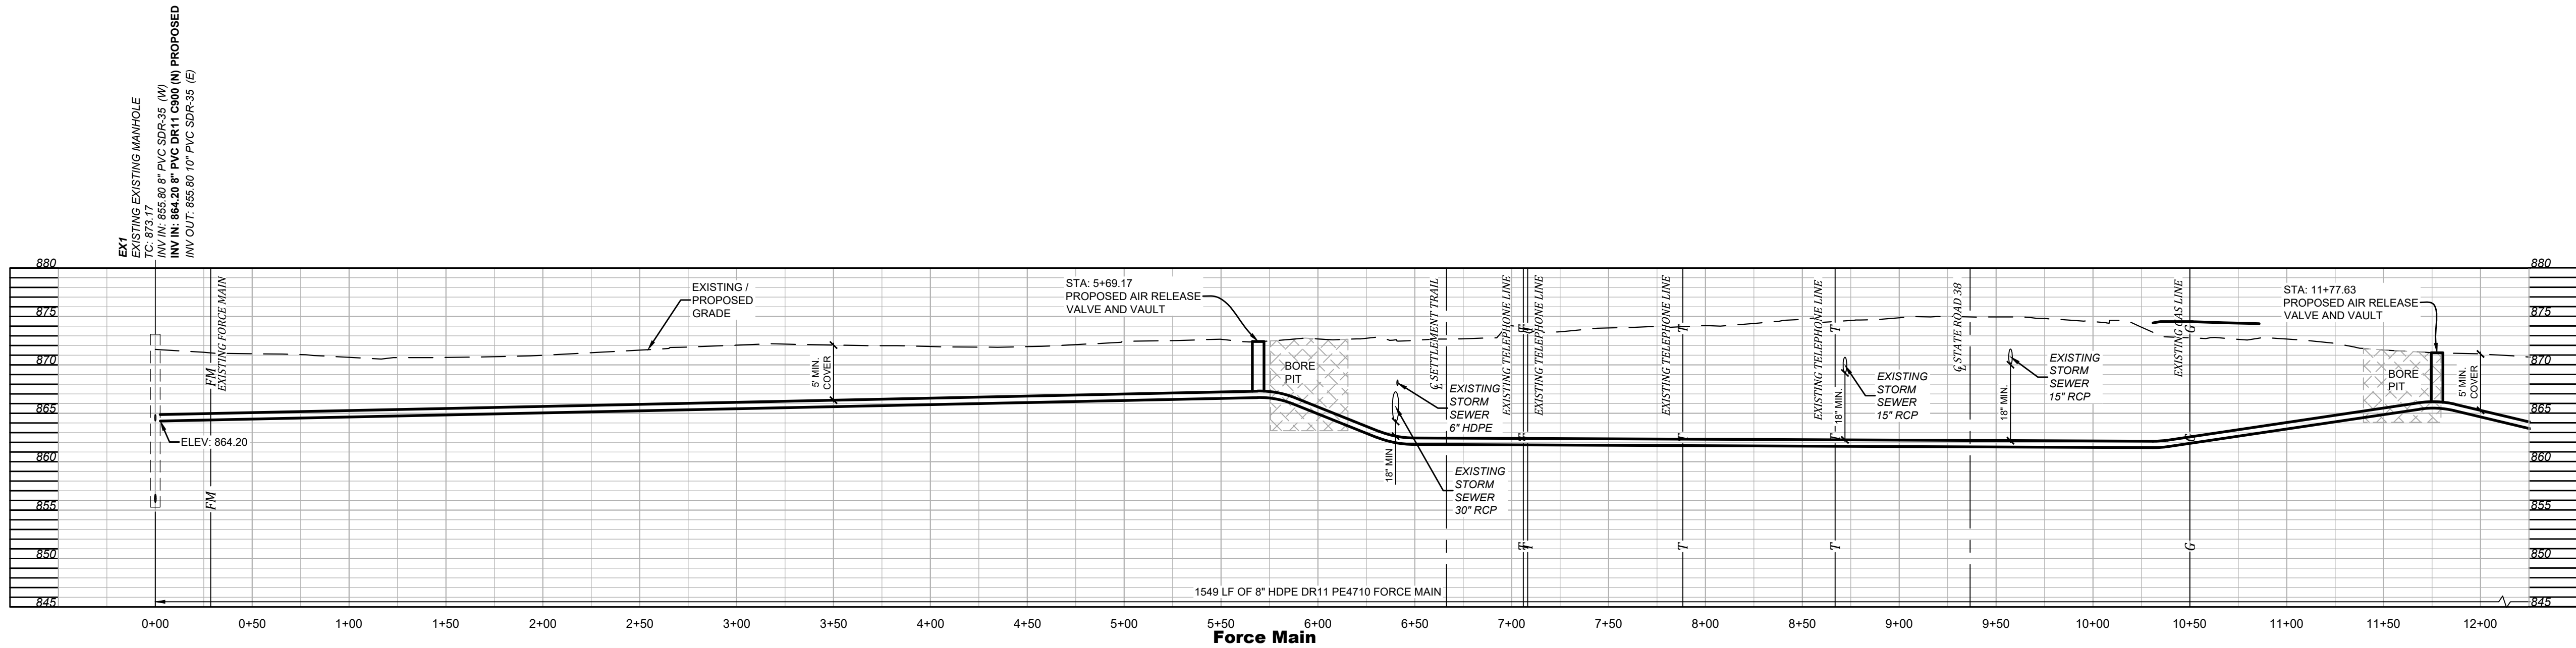



Know what's below.
Call before you dig.



BANNING
ENGINEERING
853 COLUMBIA ROAD, SUITE #101
PLAINFIELD, IN 46168
BUS: (317) 707-3700, FAX: (317) 707-3800
E-MAIL: Banning@BanningEngineering.com
WEB: www.BanningEngineering.com

NOT FOR CONSTRUCTION

RECOMMENDED FOR APPROVAL _____

DESIGNED: _____ DRAWN: _____

CHECKED: _____ CHECKED: _____

KULKARNI PROPERTIES

FORCE MAIN PLAN & PROFILES

HORIZONTAL SCALE	BRIDGE FILE
1" = 50'	N/A
VERTICAL SCALE	DESIGNATION
1" = 10'	N/A
SURVEY BOOK	SHEET
N/A	37 of 51
CONTRACT	PROJECT
N/A	24073