


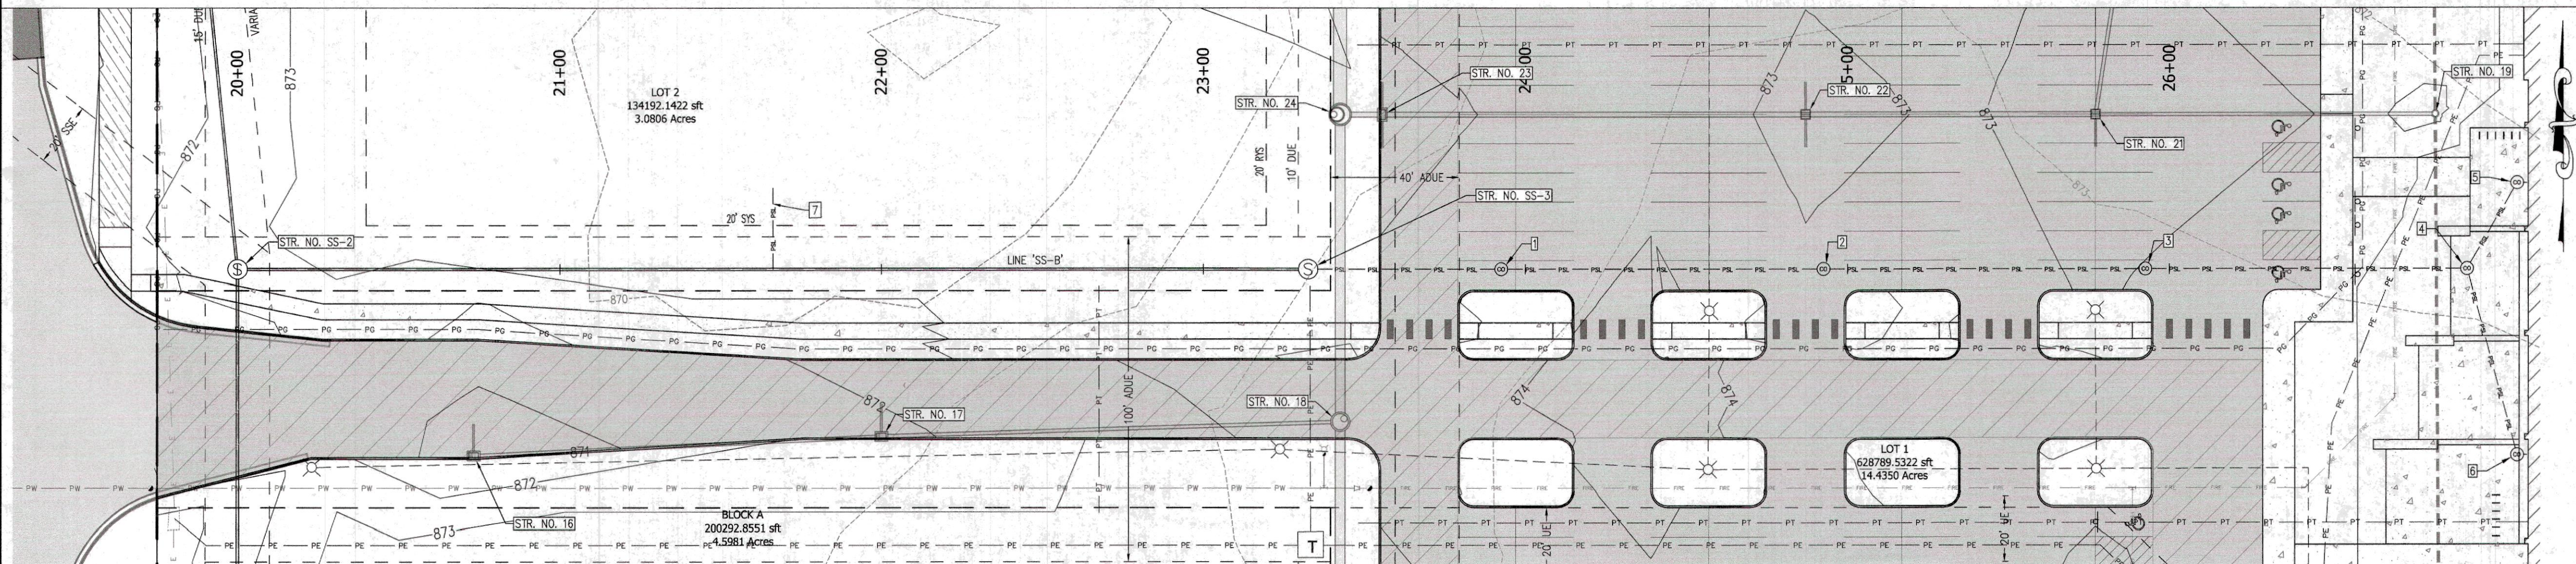


EXISTING UTILITY SIZE AND MATERIAL INFORMATION SHOWN ON THESE PLANS ARE PER THE BEST GRAPHICAL AND VISIBLE INFORMATION AVAILABLE. CONFLICTS MAY EXIST AND IT SHALL BE THE CONTRACTOR'S RESPONSIBILITY TO FIELD VERIFY ALL SIZING AND MATERIAL INFORMATION PROVIDED. IF ACTUAL CONDITIONS DIFFER FROM THAT INFORMATION SHOWN ON THE PLANS, THE CONTRACTOR SHALL, PRIOR TO THE INSTALLATION OF ANY PROPOSED INFRASTRUCTURE, NOTIFY THE DESIGN ENGINEER IMMEDIATELY.

PROPOSED LEGEND


- PROPERTY LINE
- SETBACK LINE
- SANITARY SEWER WITH MANHOLE
- SANITARY SEWER LATERAL WITH CLEANOUT
- STORM SEWER W/MANHOLE & END SECTION
- ELECTRIC LINE
- PUBLIC WATER MAIN
- FIRE SUPPRESSION LINE
- WATER SERVICE LINE
- GAS LINE
- TELECOM SERVICE
- WATER TEE
- 45° BEND
- 11.25° BEND
- TAPPING SLEEVE
- WATER VALVE
- FIRE HYDRANT
- STORTZ FDC
- POST INDICATOR VALVE
- STORM INLETS
- SIGN
- LIGHT POLE

ABBREVIATIONS

- ADUE ACCESS, DRAINAGE AND UTILITY EASEMENT
- DUE DRAINAGE AND UTILITY EASEMENT
- UE UTILITY EASEMENT
- SSE SANITARY SEWER EASEMENT
- FYS FRONT YARD SETBACK
- RYS REAR YARD SETBACK
- SYS SIDE YARD SETBACK
- CA COMMON AREA

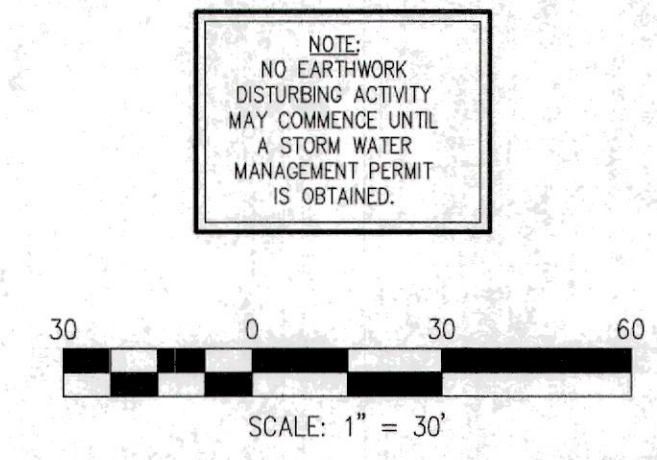

DENOTES LIMITS OF GRANULAR BACKFILL TO BE COMPACTED TO 95% MAX DENSITY (ACTUAL LIMITS PER TRENCH DETAIL)

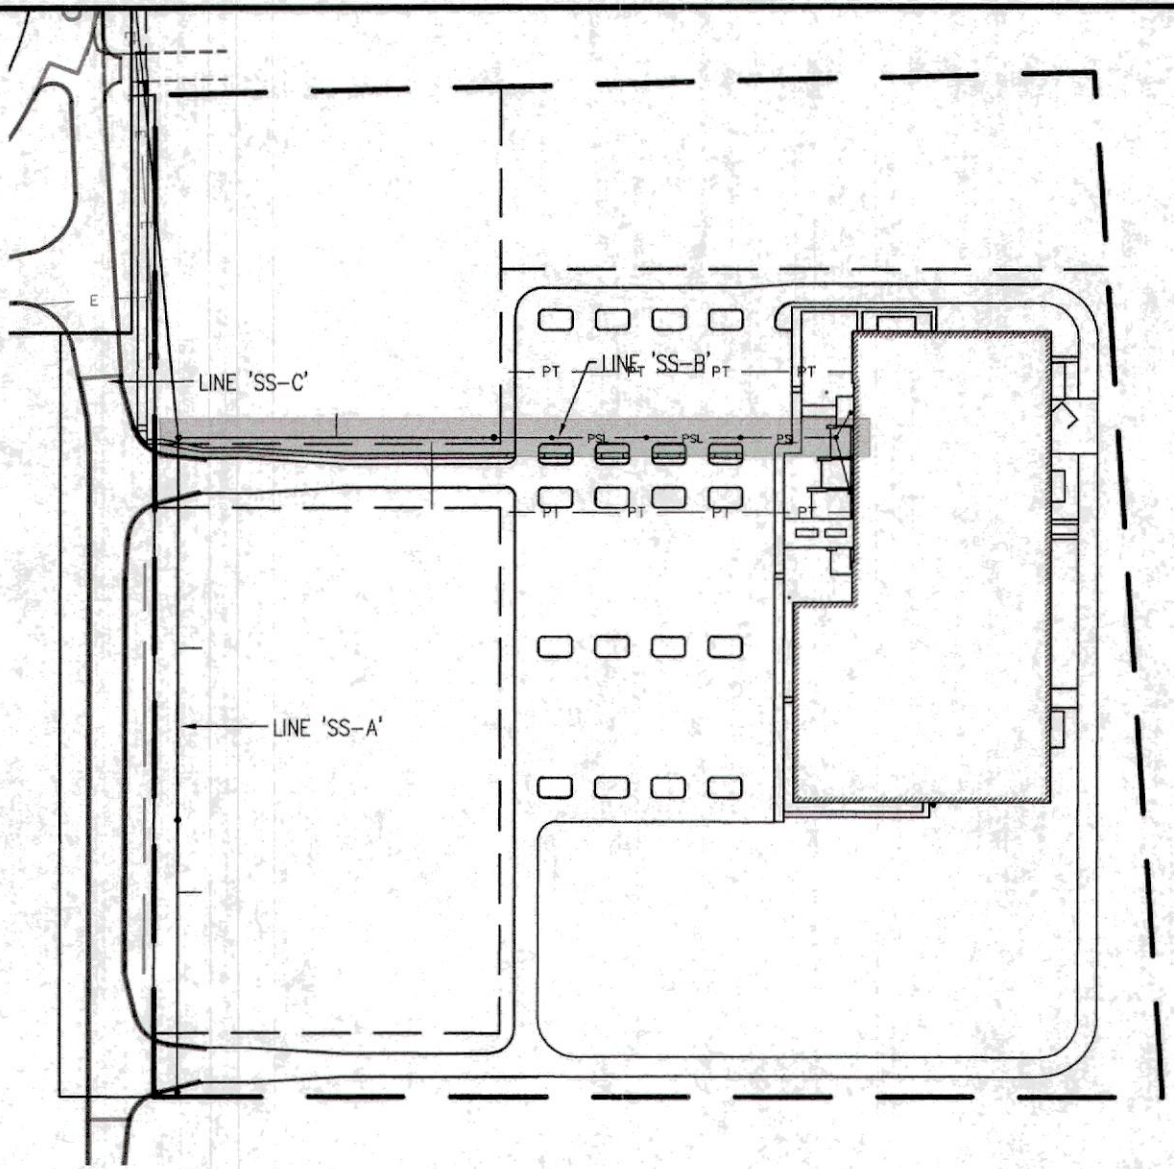

SANITARY KEYMAP
NOT TO SCALE

SANITARY PLAN AND PROFILE

PENDELTON HEALTHPLEX

JOB NO. 1200008
DATE SEPTEMBER 10, 2018
CHECKED TEN
DRAWN LMC
DESIGNED DNS
APPR. GJ
SHEET 801

REVISIONS

NO.	DATE	REVISIONS
9	08.25.19	REVISIONS PER CLIENT & TOWN OF PENDELTON COORDINATION
8	08.25.19	REVISED TO INCLUDE KOB-N-SEAL FLEXIBLE BOOT CONNECTION TO SANITARY MH STR. 2 SS-1 & ASPHALT PATH SECTION PER TOWN REQUIREMENTS
7	02.12.19	BASED ENTIRE PROJECT (TOPOGRAPHIC SURVEY AND PROPOSED IMPROVEMENTS) CL31 FOR VERTICAL DATUM CORRECTION
6	12.10.18	ADDED SANITARY LATERAL SURVEY FOR FUTURE CONNECTIONS AT LOT #2 AND BLOCK A
5	11.26.18	REVISIONS PER PLAN COMMISSION COMMENTS AND DRAINING ENG. ROAD ALIGNMENT & PROFILE AND WATER LAYOUT PER CAD FILE DATED 11.13.18
4	11.20.18	REVISIONS PER TOWN OF PENDELTON AND MADISON CO. DRAINAGE BOARD (BANNING ENG.) COMMENTS
3	10.03.18	REVISIONS TO SANITARY SEWER PER F.G.R.A.D. COMMENTS
2	10.01.18	REVISIONS PER INTERNAL AND OWNER REVIEWS
1	09.20.18	