


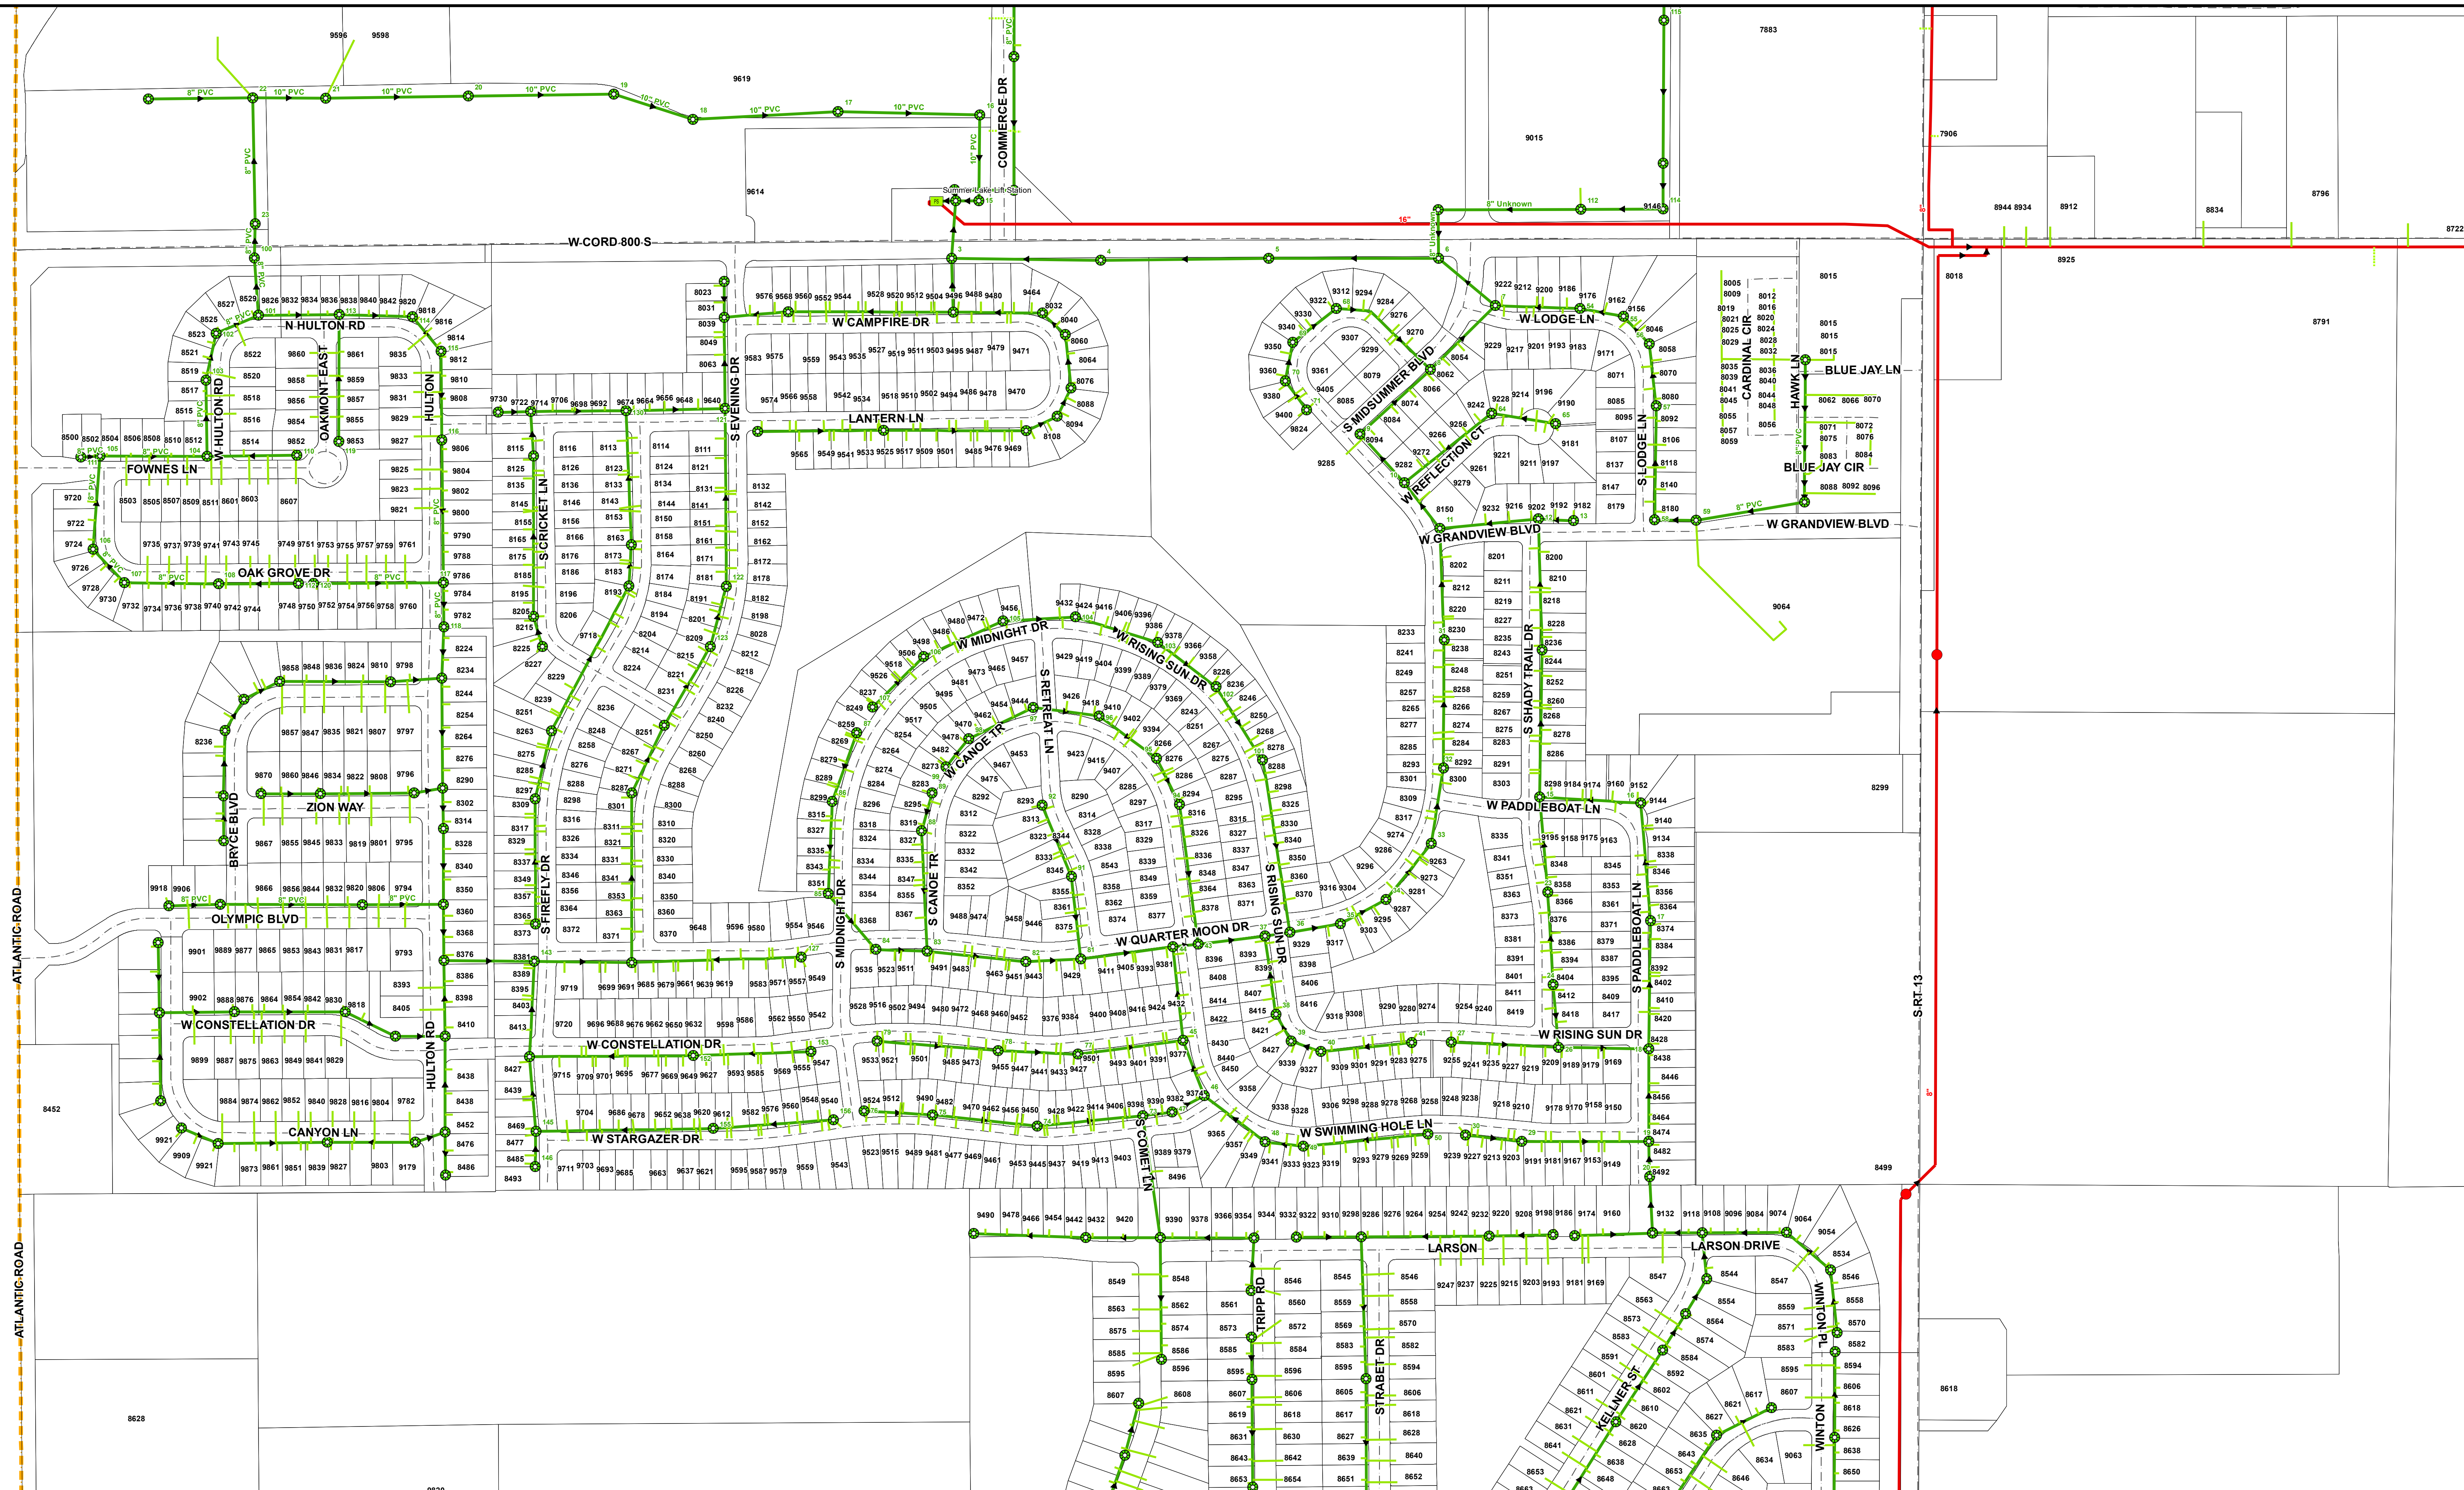

REVISIONS			
REV.	DATE	DESCRIPTION	INITIALS

Map Sheet Index			
1	2	3	4
5	6	7	8
9	10	11	12
13	14	15	16
17	18	19	20
21	22	23	24
25	26	27	28
29	30	31	32
33	34	35	36
37	38	39	40
41	42	43	44
45	46	47	48
49	50	51	52
53	54	55	56
57	58	59	60
61	62	63	64
65	66	67	68
69	70	71	72
73	74	75	76
77	78	79	80
81	82	83	84
85	86	87	88
89	90	91	92
93	94	95	96
97	98	99	100

- Legend**
- Sanitary Force Main Air Valve

Sanitary Manhole

Lift Station

Treatment Plant

Lateral with Permit

Lateral w/o Permit


Sanitary Gravity Main

Sanitary Force Main

Abandoned Sanitary Force Main

Parcel Boundaries

FCRWD Service Area

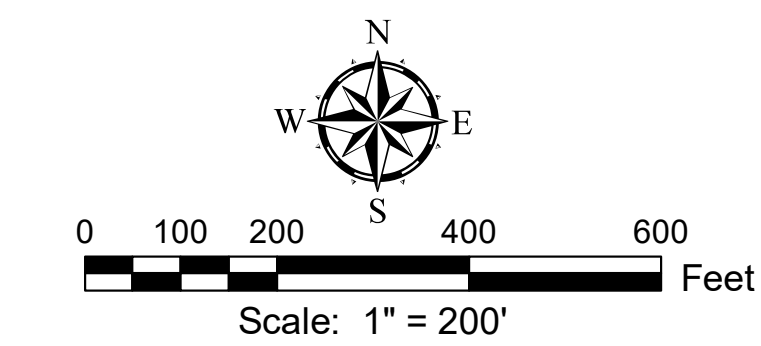



This map and Geographic Information System (GIS) have been prepared by GRW for the use of the FCRWD ONLY. Fall Creek Regional Waste District, it's agents or assigns, make no representations as to it's accuracy. It should not be relied upon by any other person, organization or entity. GRW Project No. 2755-005

(FCRWD) Fall Creek Regional Waste District
Pendleton, Indiana
Map Sheet 5 of 75
Date: 5/18/2026