


GROUND ELEV. = 986.0 ±
MAX. STATIC PRESS. = 75.3 PSI ±

COUNTY ROAD 200 NORTH


GROUND ELEV. = 980.0 ±
MAX. STATIC PRESS. = 77.9 PSI ±

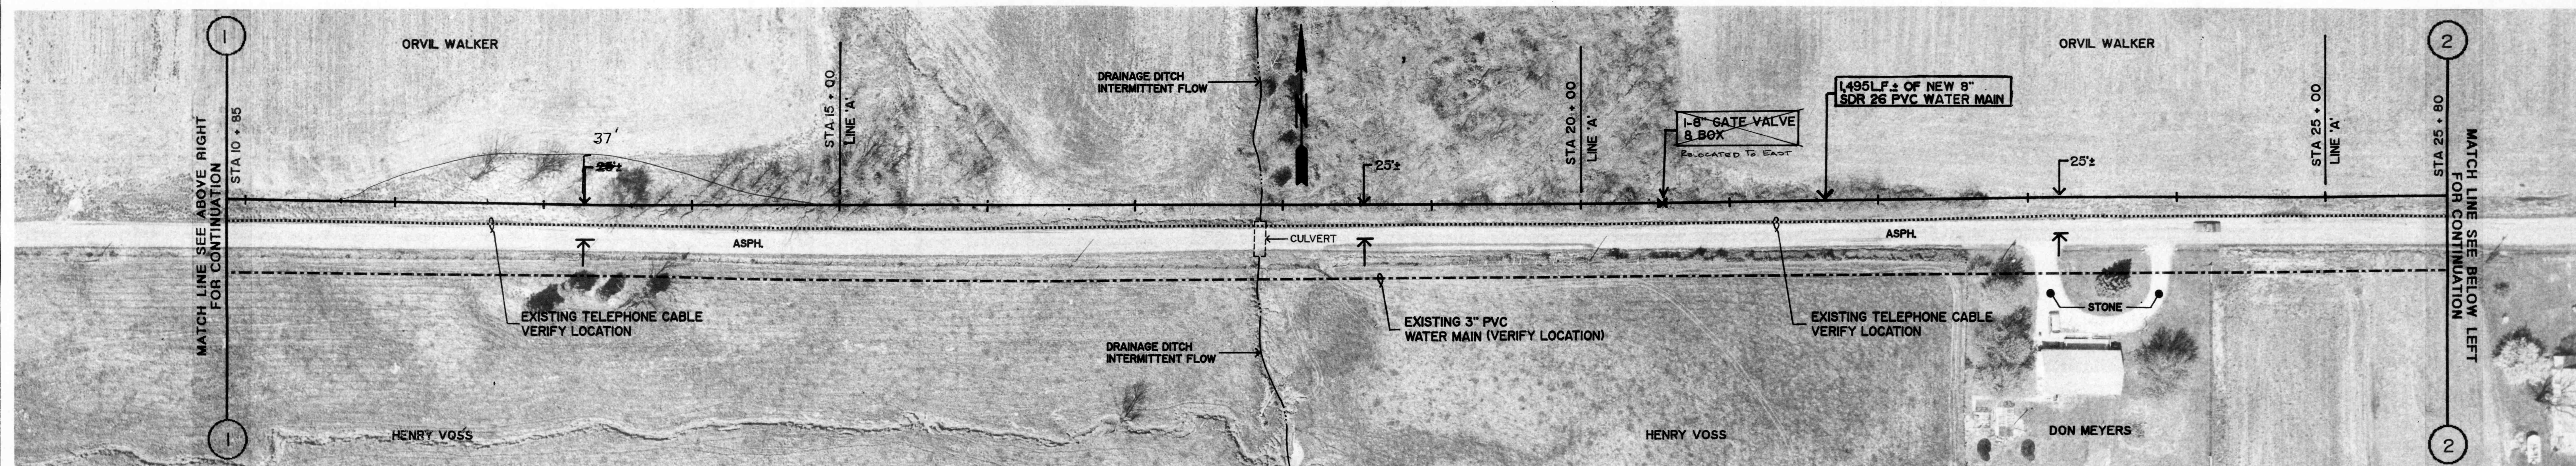

GROUND ELEV. = 980.0 ±
MAX. STATIC PRESS. = 77.9 PSI ±

COUNTY ROAD 200 NORTH

GROUND ELEV. = 980.0 ±
MAX. STATIC PRESS. = 77.9 PSI ±

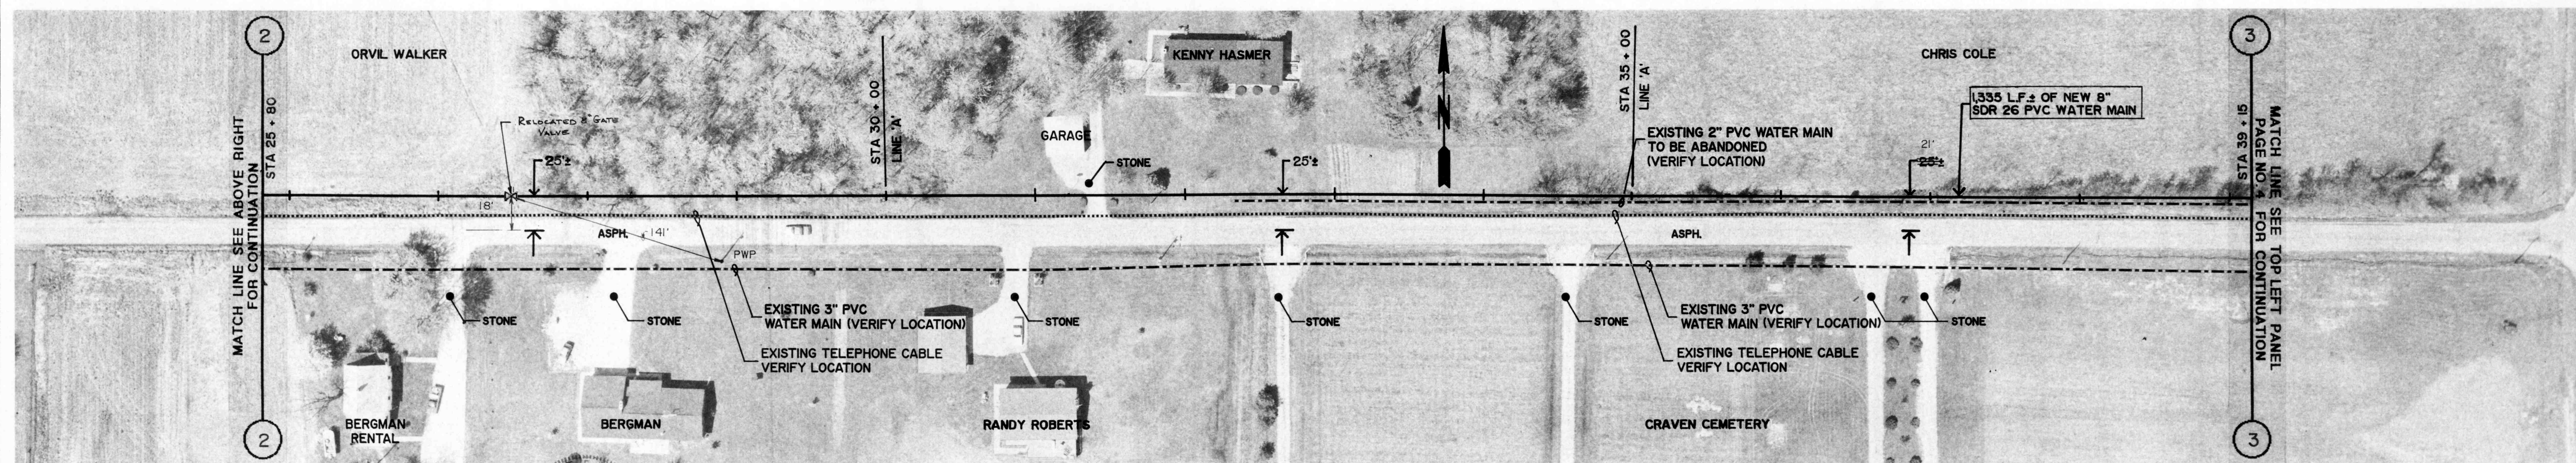

GROUND ELEV. = 980.0 ±
MAX. STATIC PRESS. = 77.9 PSI ±

COUNTY ROAD 200 NORTH

GROUND ELEV. = 970.0 ±
MAX. STATIC PRESS. = 82.3 PSI ±

REVISIONS

Robert E. Curry
Professional Engineer
No. 15078
STATE OF INDIANA

ROBERT E. CURRY & ASSOCIATES, INC.
CONSULTING ENGINEERS

ELROD WATER COMPANY INC.
DIVISION "D" DISTRIBUTION SYSTEM EXTENSIONS

8" PVC WATER MAIN
EXTENSION ALONG
COUNTY ROAD 200 NORTH

JOB NO.	SHT.
SCALE	OF
1" = 50'	43