

GROUND ELEV. = 800.0 ±
MAX. STATIC PRESS. = 155.8 PSI ±

COLD SPRINGS ROAD


GROUND ELEV. = 880.0 ±
MAX. STATIC PRESS. = 121.2 PSI ±



GROUND ELEV. = 880.0 ±
MAX. STATIC PRESS. = 121.2 PSI ±

COLD SPRINGS ROAD

GROUND ELEV. = 870.0 ±
MAX. STATIC PRESS. = 125.5 PSI ±

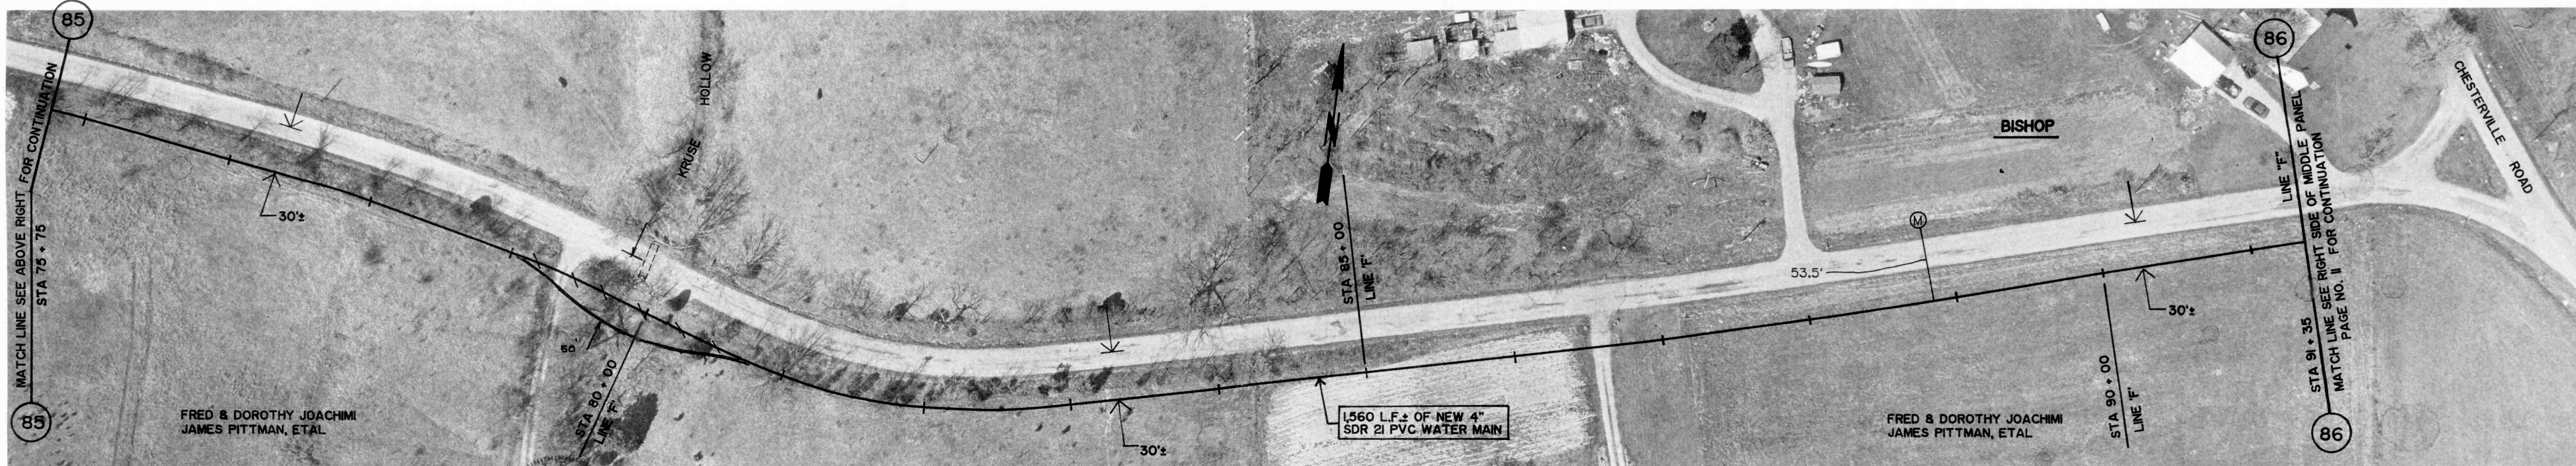

GROUND ELEV. = 870.0 ±
MAX. STATIC PRESS. = 125.5 PSI ±

COLD SPRINGS ROAD

GROUND ELEV. = 885.0 ±
MAX. STATIC PRESS. = 119.0 PSI ±

REVISIONS

DRAWN BY	RL
DATE	10/11/91
CERTIFIED BY	REC
DATE	10/11/91

ROBERT E. CURRY & ASSOCIATES, INC.
CONSULTING ENGINEERS

ELROD WATER COMPANY INC.
DIVISION "D" DISTRIBUTION SYSTEM EXTENSIONS

4" PVC WATER MAIN
EXTENSION ALONG
COLD SPRINGS ROAD

JOB NO.	SHT.
SCALE	OF
1" = 50'	43