



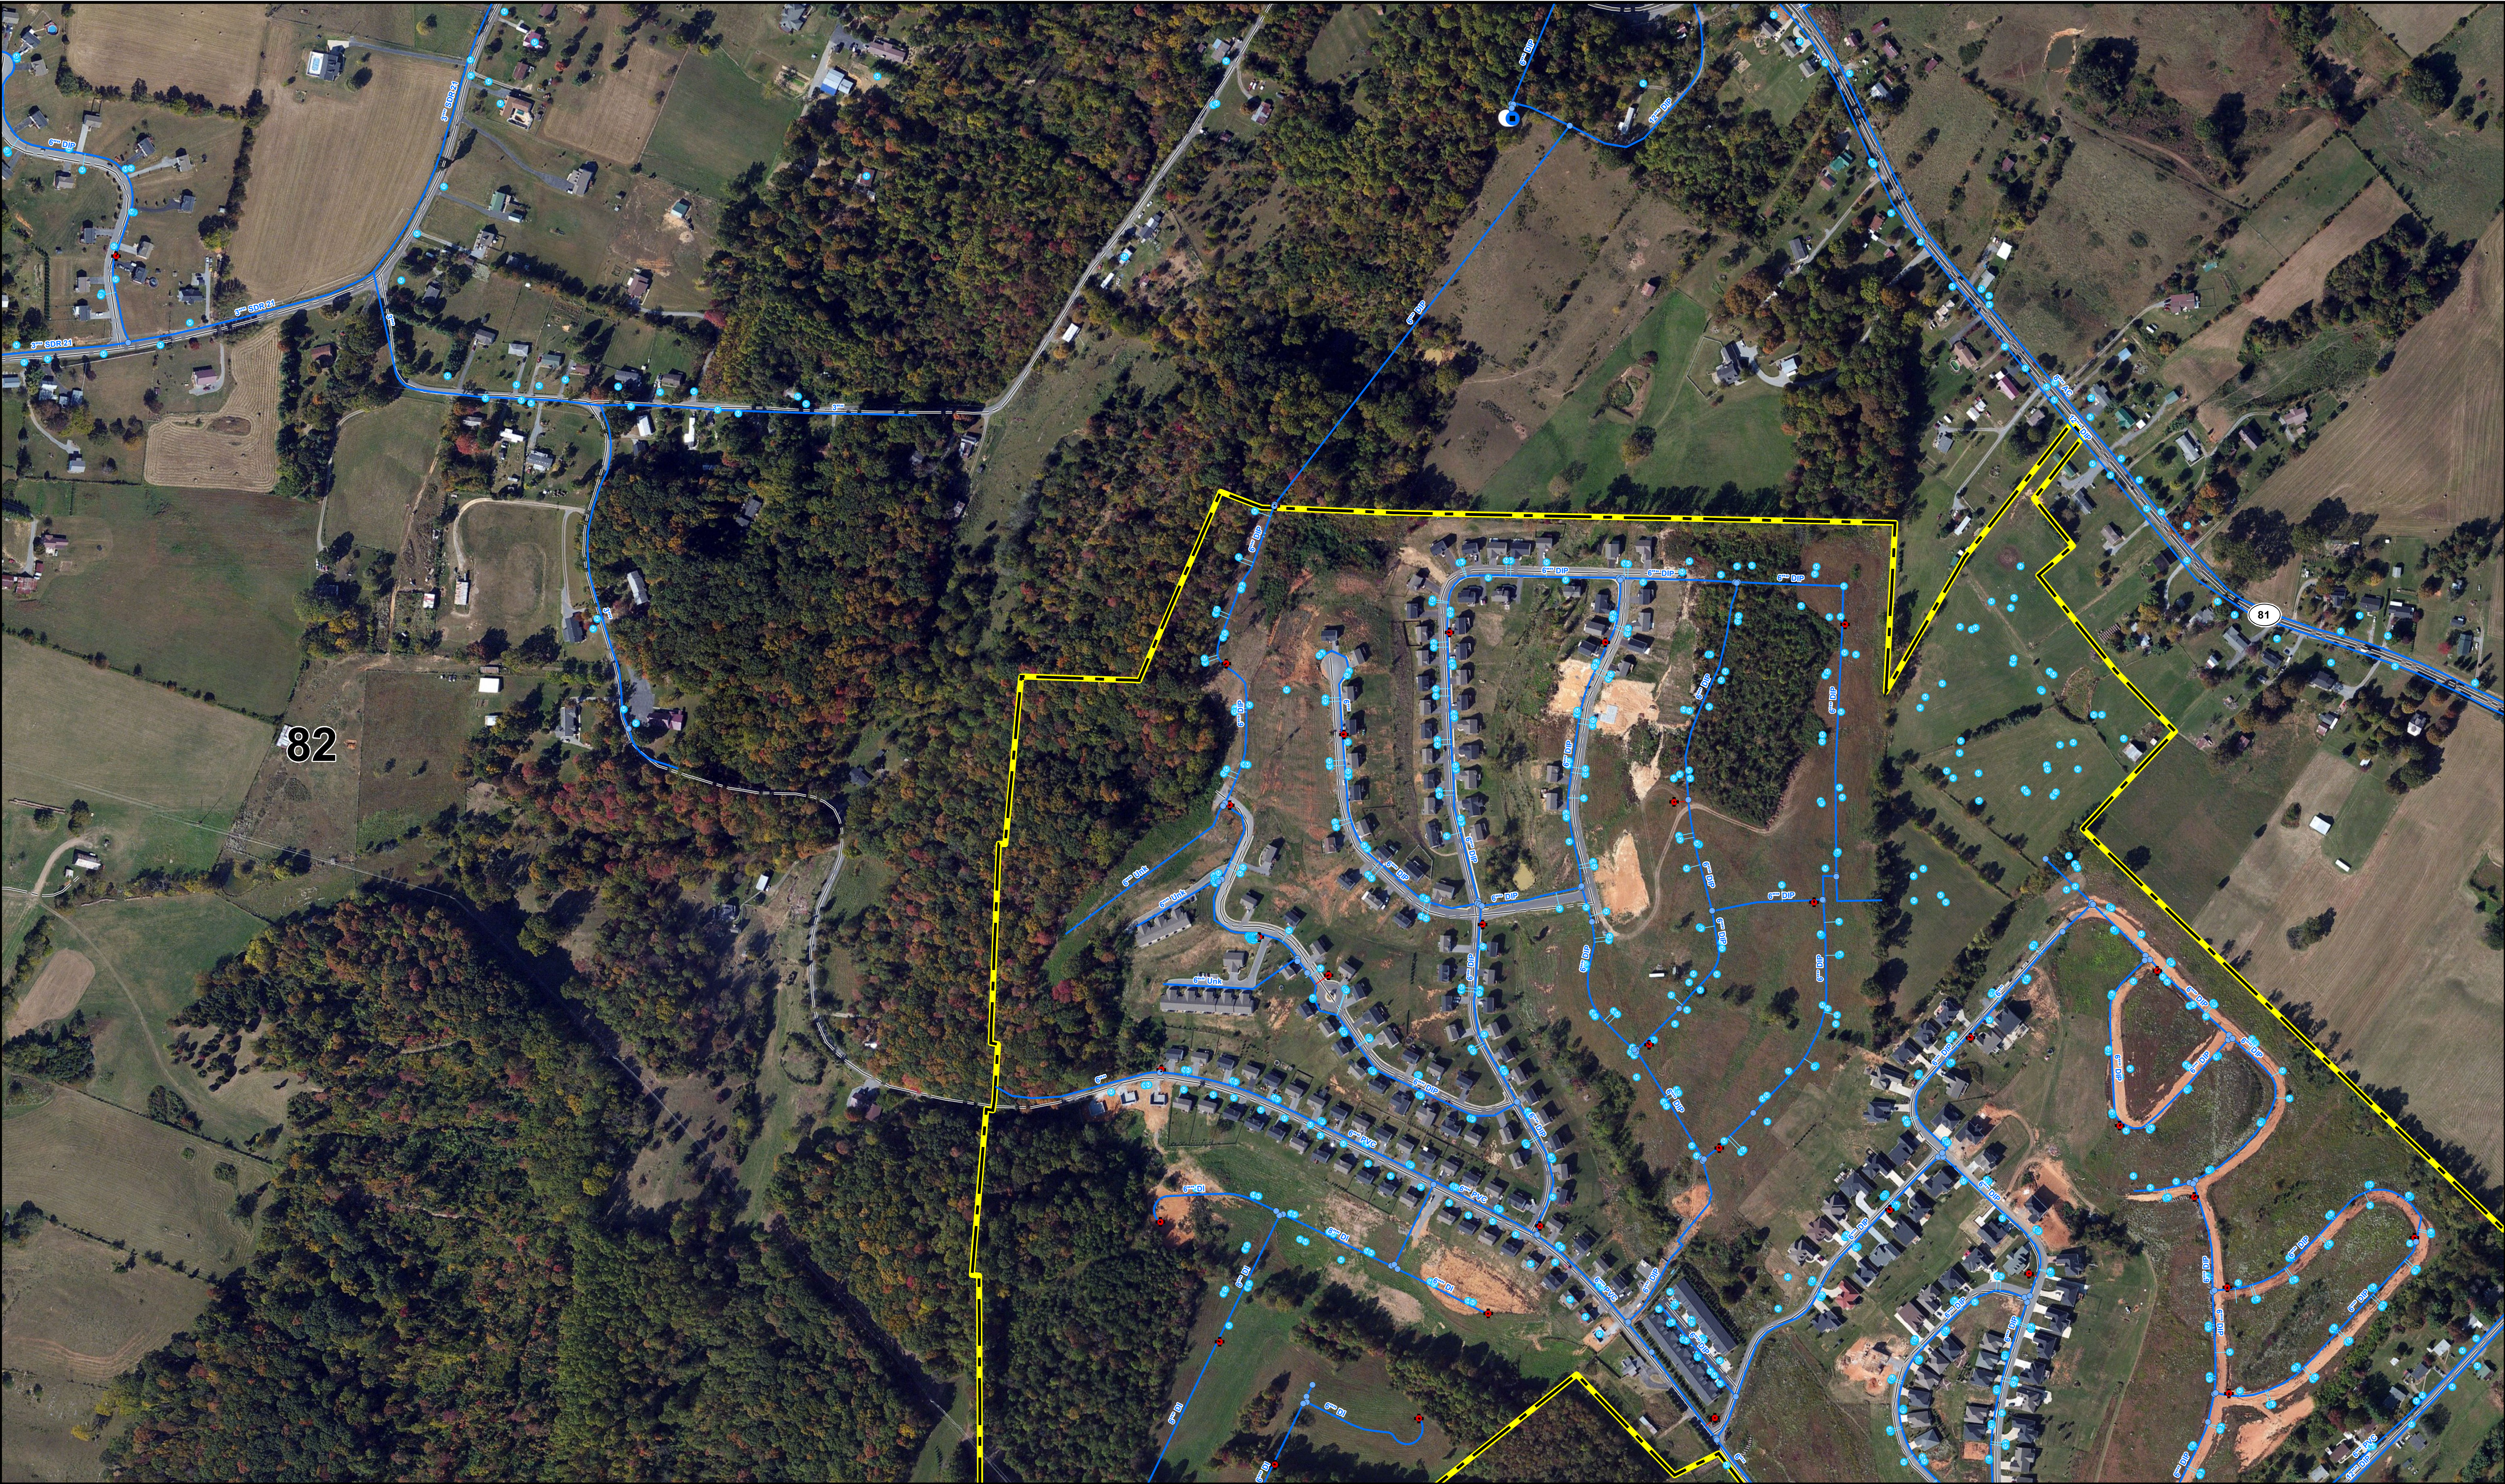

REVISIONS			
REV.	DATE	DESCRIPTION	INITIALS
Text	03/2021	Water System GIS Updates March 2021	DLB
Text	03/2022	Water System GIS Updates March 2021	DLB
Text	12/2023	Water System GIS Updates December 2023	DLB
Text	11/2024	Water System GIS Updates November 2024	DLB
Text	11/2025	Water System GIS Updates November 2025	DLB

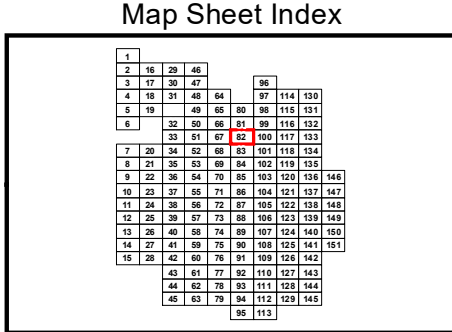

- Water Fire Hydrant

Water Meters

Water Valve

Water Tank
- Road Centerline
- Railroad
- Bore/Crossing
- Cassing


Water Treatment Plant

Water Main

Hydrant Service Line

Water Service Line

Corporate Limit

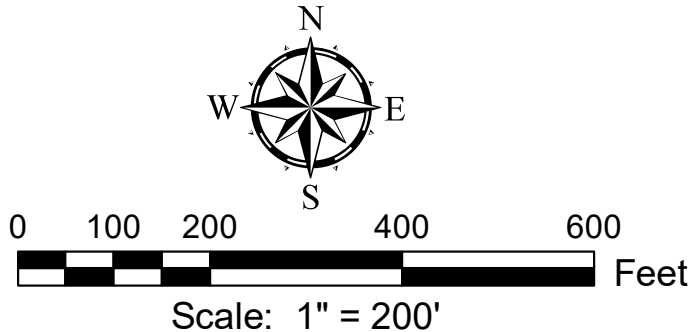

GRW
engineering | architecture | geospatial

This map and Geographic Information System (GIS) have been prepared by GRW for the use of the Town of Jonesborough ONLY. The Town of Jonesborough, it's agents or assigns, make no representations as to it's accuracy. It should not be relied upon by any other person, organization or entity.
GRW Project No. 2731-014