


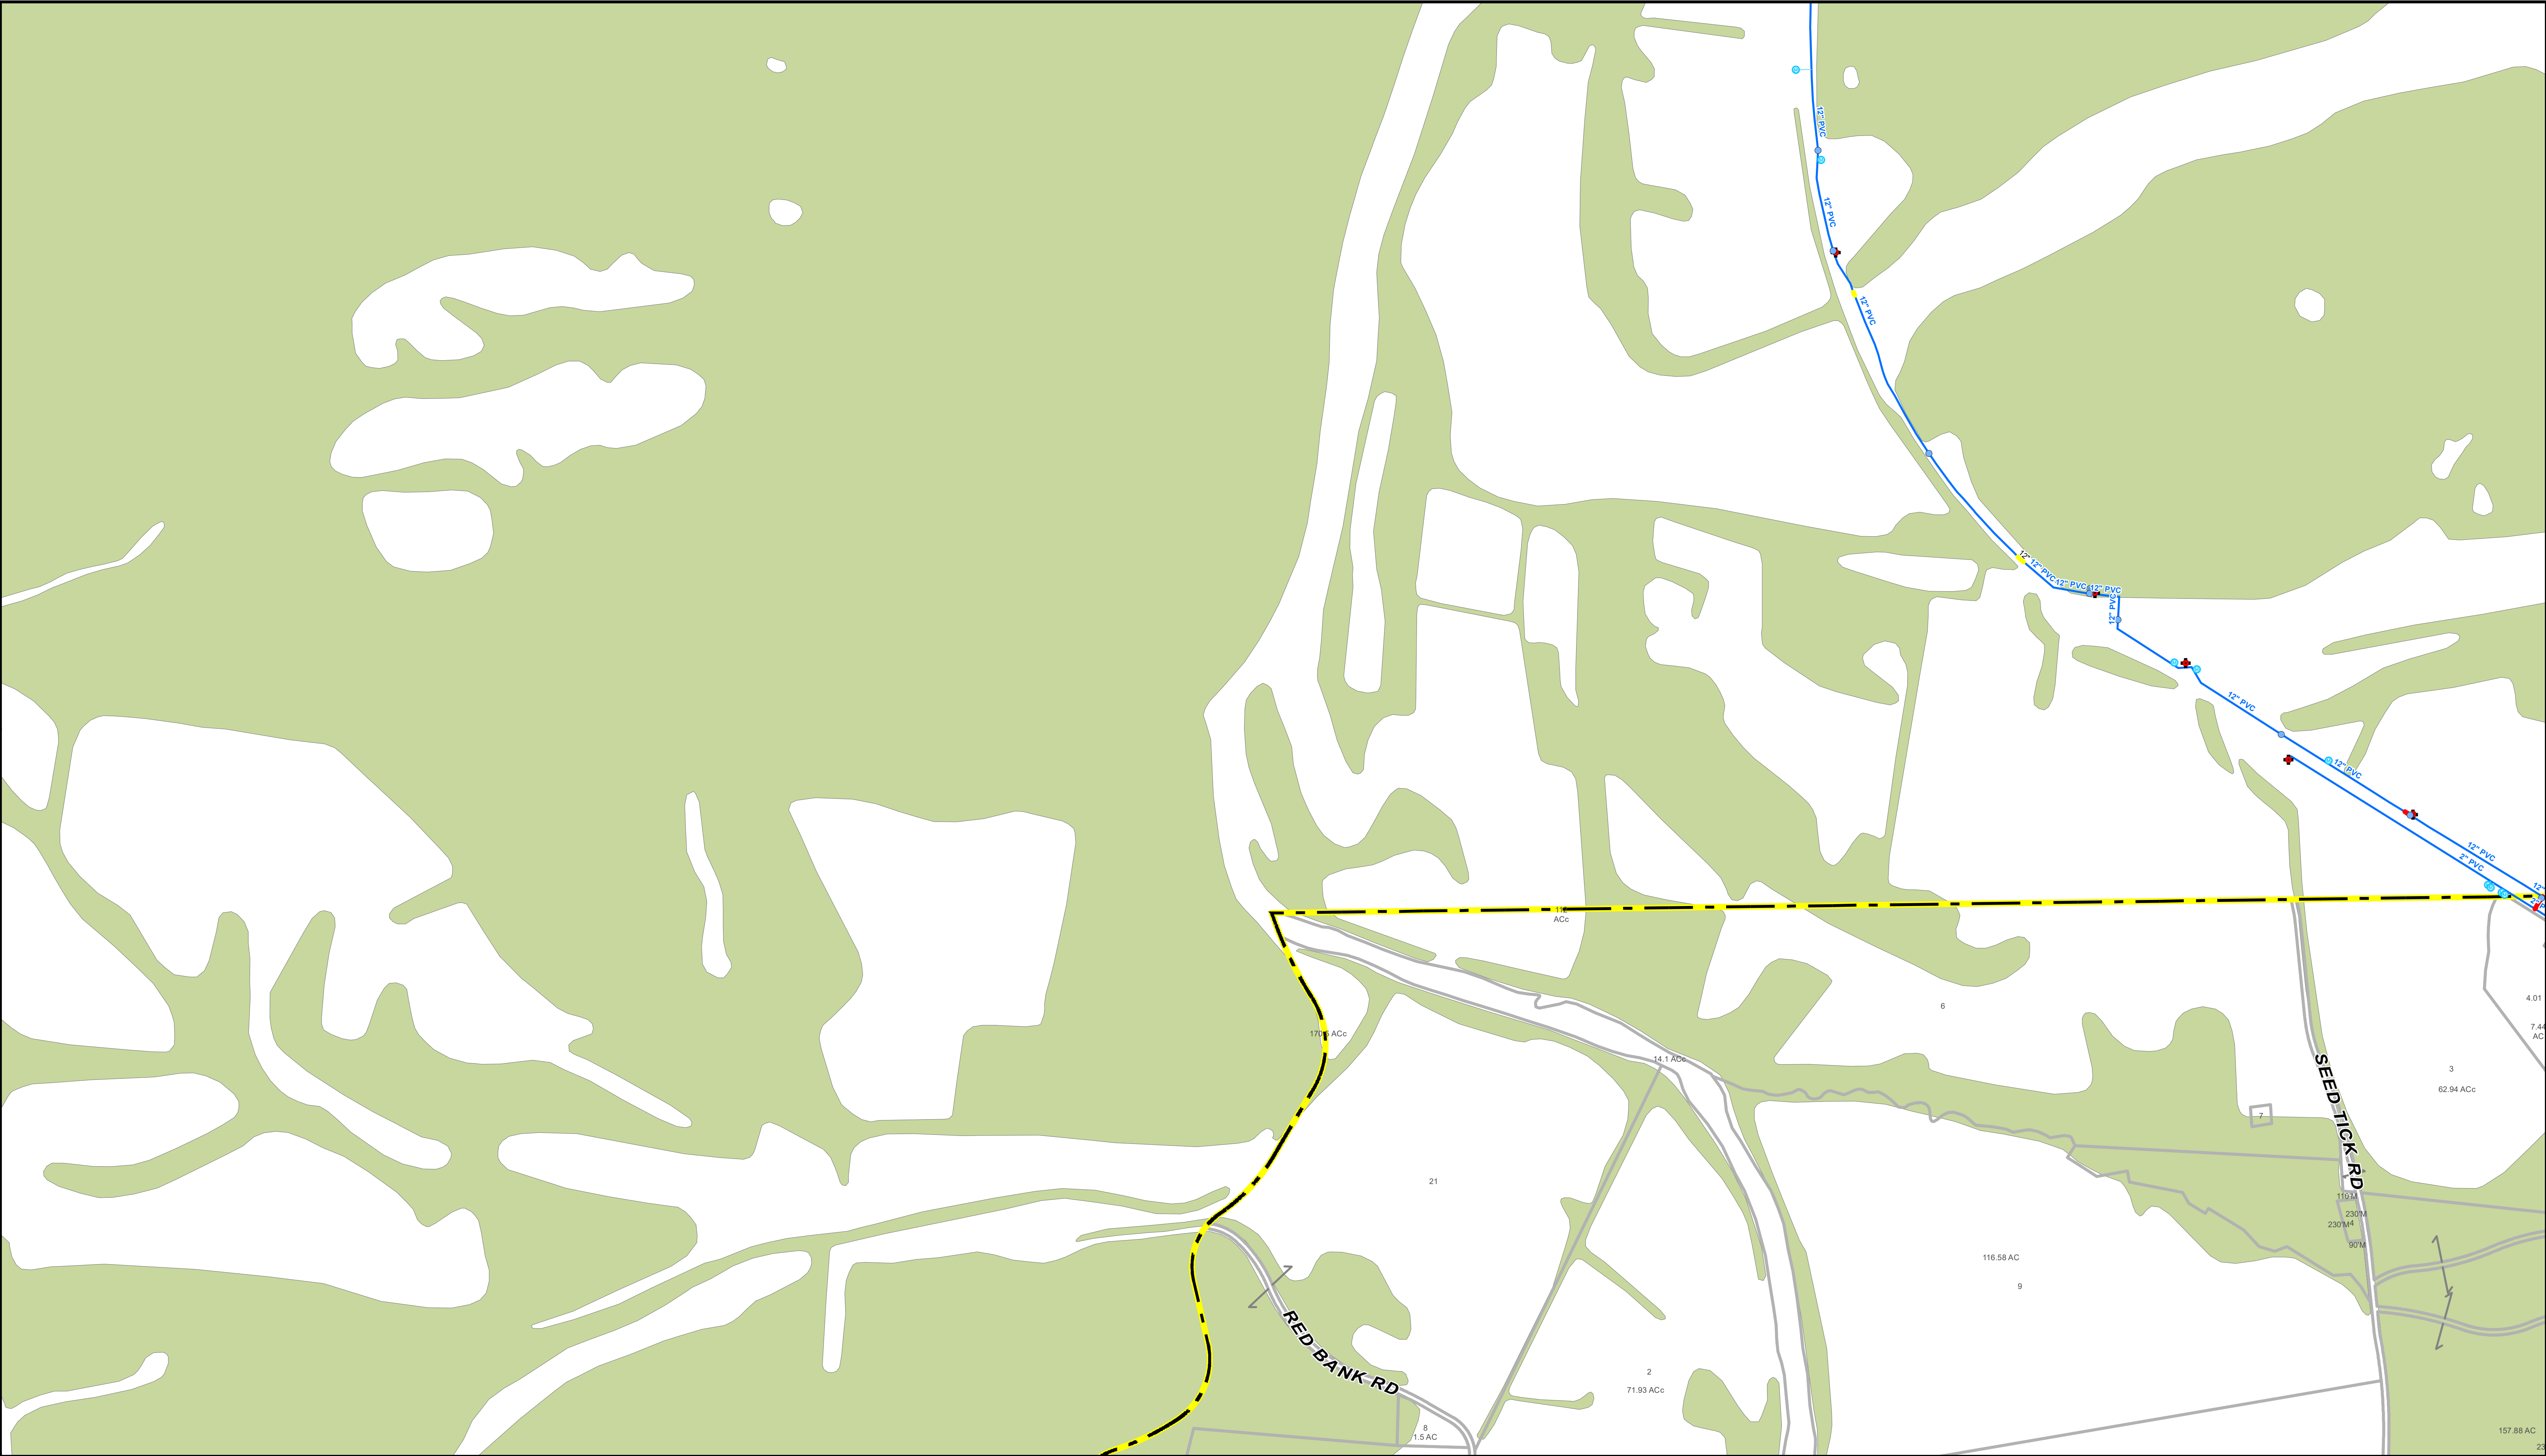

REVISIONS			
REV.	DATE	DESCRIPTION	INITIALS

Map Sheet Index									
Lobelville Corporate Limits									
011	010	009	008	007	006	005	004	003	002
012	013	014	015	016	017	018	019	020	021
024	023	022	021	020	019	018	017	016	015
025	026	027	028	029	030	031	032	033	034
038	037	036	035	034	033	032	031	030	029
042	041	040	039	038	037	036	035	034	033
046	045	044	043	042	041	040	039	038	037
050	049	048	047	046	045	044	043	042	041
059	058	057	056	055	054	053	052	051	050

- +

Water Fire Hydrant

●

Water Valve

○

Water Meter

●

Water Tank
- Water Main

- - -

Abandoned Water Main

—

Water Service Line
- Bore/Crossing

—


Casing

W

Water Test Meter

WTP

Water Treatment Plant

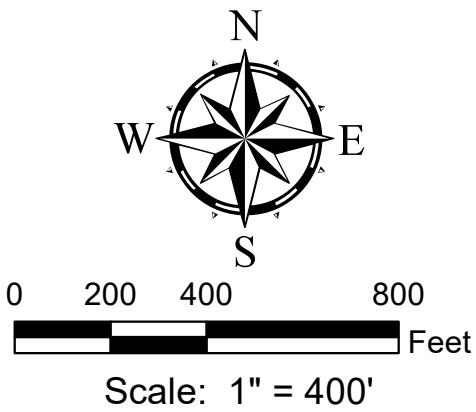


engineering | architecture | geospatial
This map and Geographic Information System (GIS) have been prepared by GRW for the use of the Town of Lobelville ONLY. The Town of Lobelville, it's agents or assigns, make no representations as to it's accuracy. It should not be relied upon by any other person, organization or entity.
GRW Project No. 2804-001



Water System
Lobelville, Tennessee
Map Sheet 1 of 35

Date: 3/3/2025