




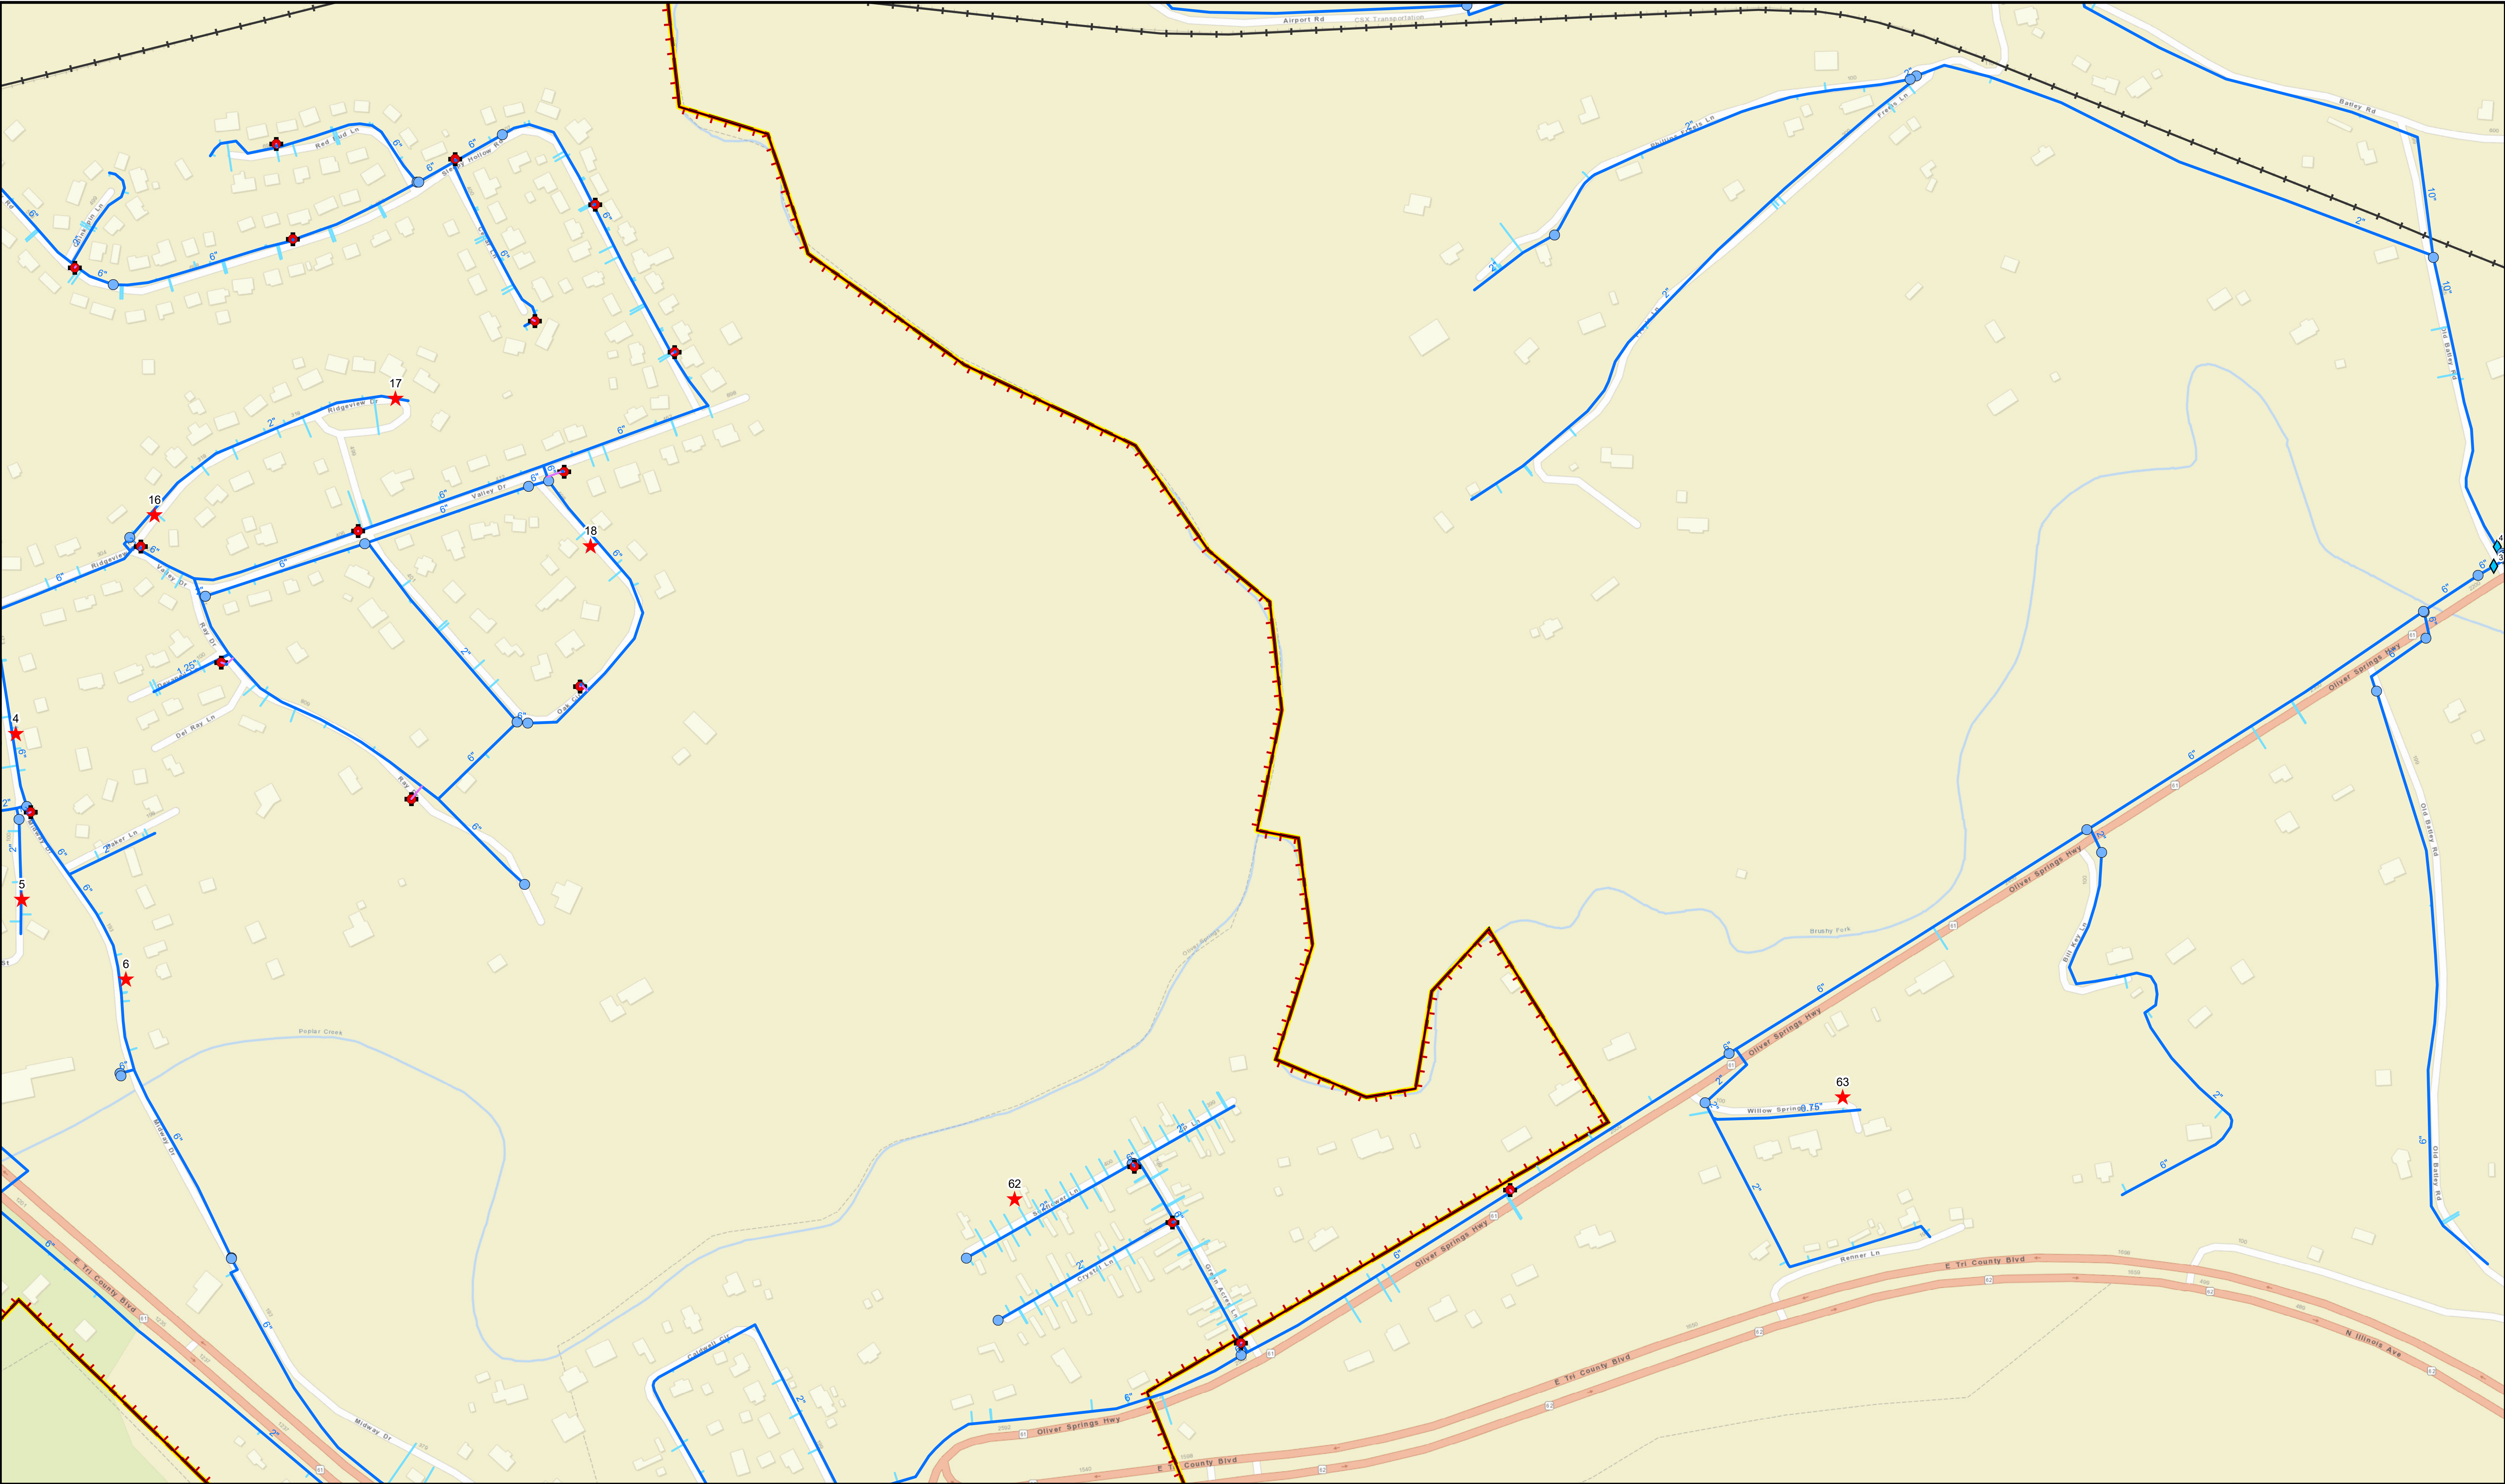

REVISIONS				
REV.	DATE	DESCRIPTION	INITIALS	
1	8/18/20	Revised Water Mains	DLB	

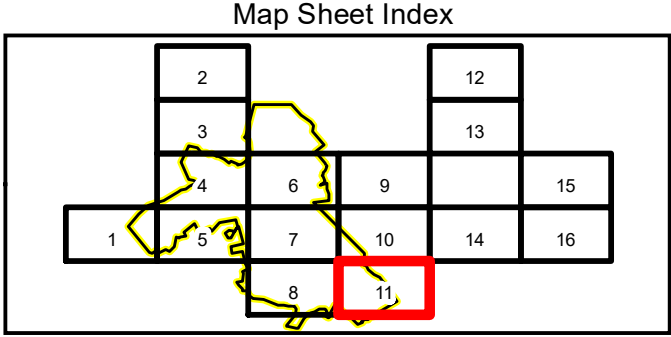

- Water Leaks 2020
- Water Zone Meters
- Meter
- Water Valve
- Water Hydrant Valve
- Fire Hydrant
- Water Tank
- Water Treatment Plant
- Water Main
- Abandoned Water Main
- Water Service Line
- Hydrant Service Line
- Corporate Boundary

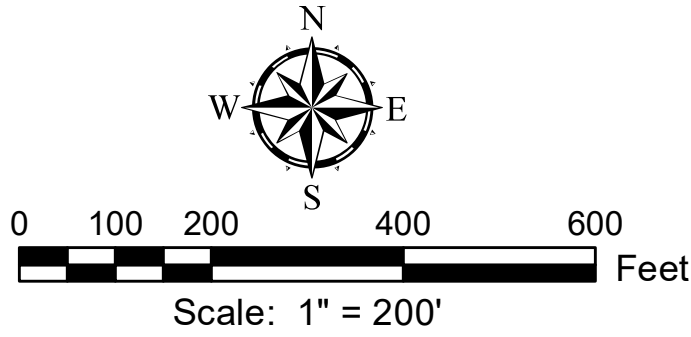


engineering | architecture | geospatial
This map and Geographic Information System (GIS) have been prepared by GRW for the use of the Town of Oliver Springs ONLY. The Town of Oliver Springs, it's agents or assigns, make no representations as to it's accuracy. It should not be relied upon by any other person, organization or entity.
GRW Project No. 2691-013