



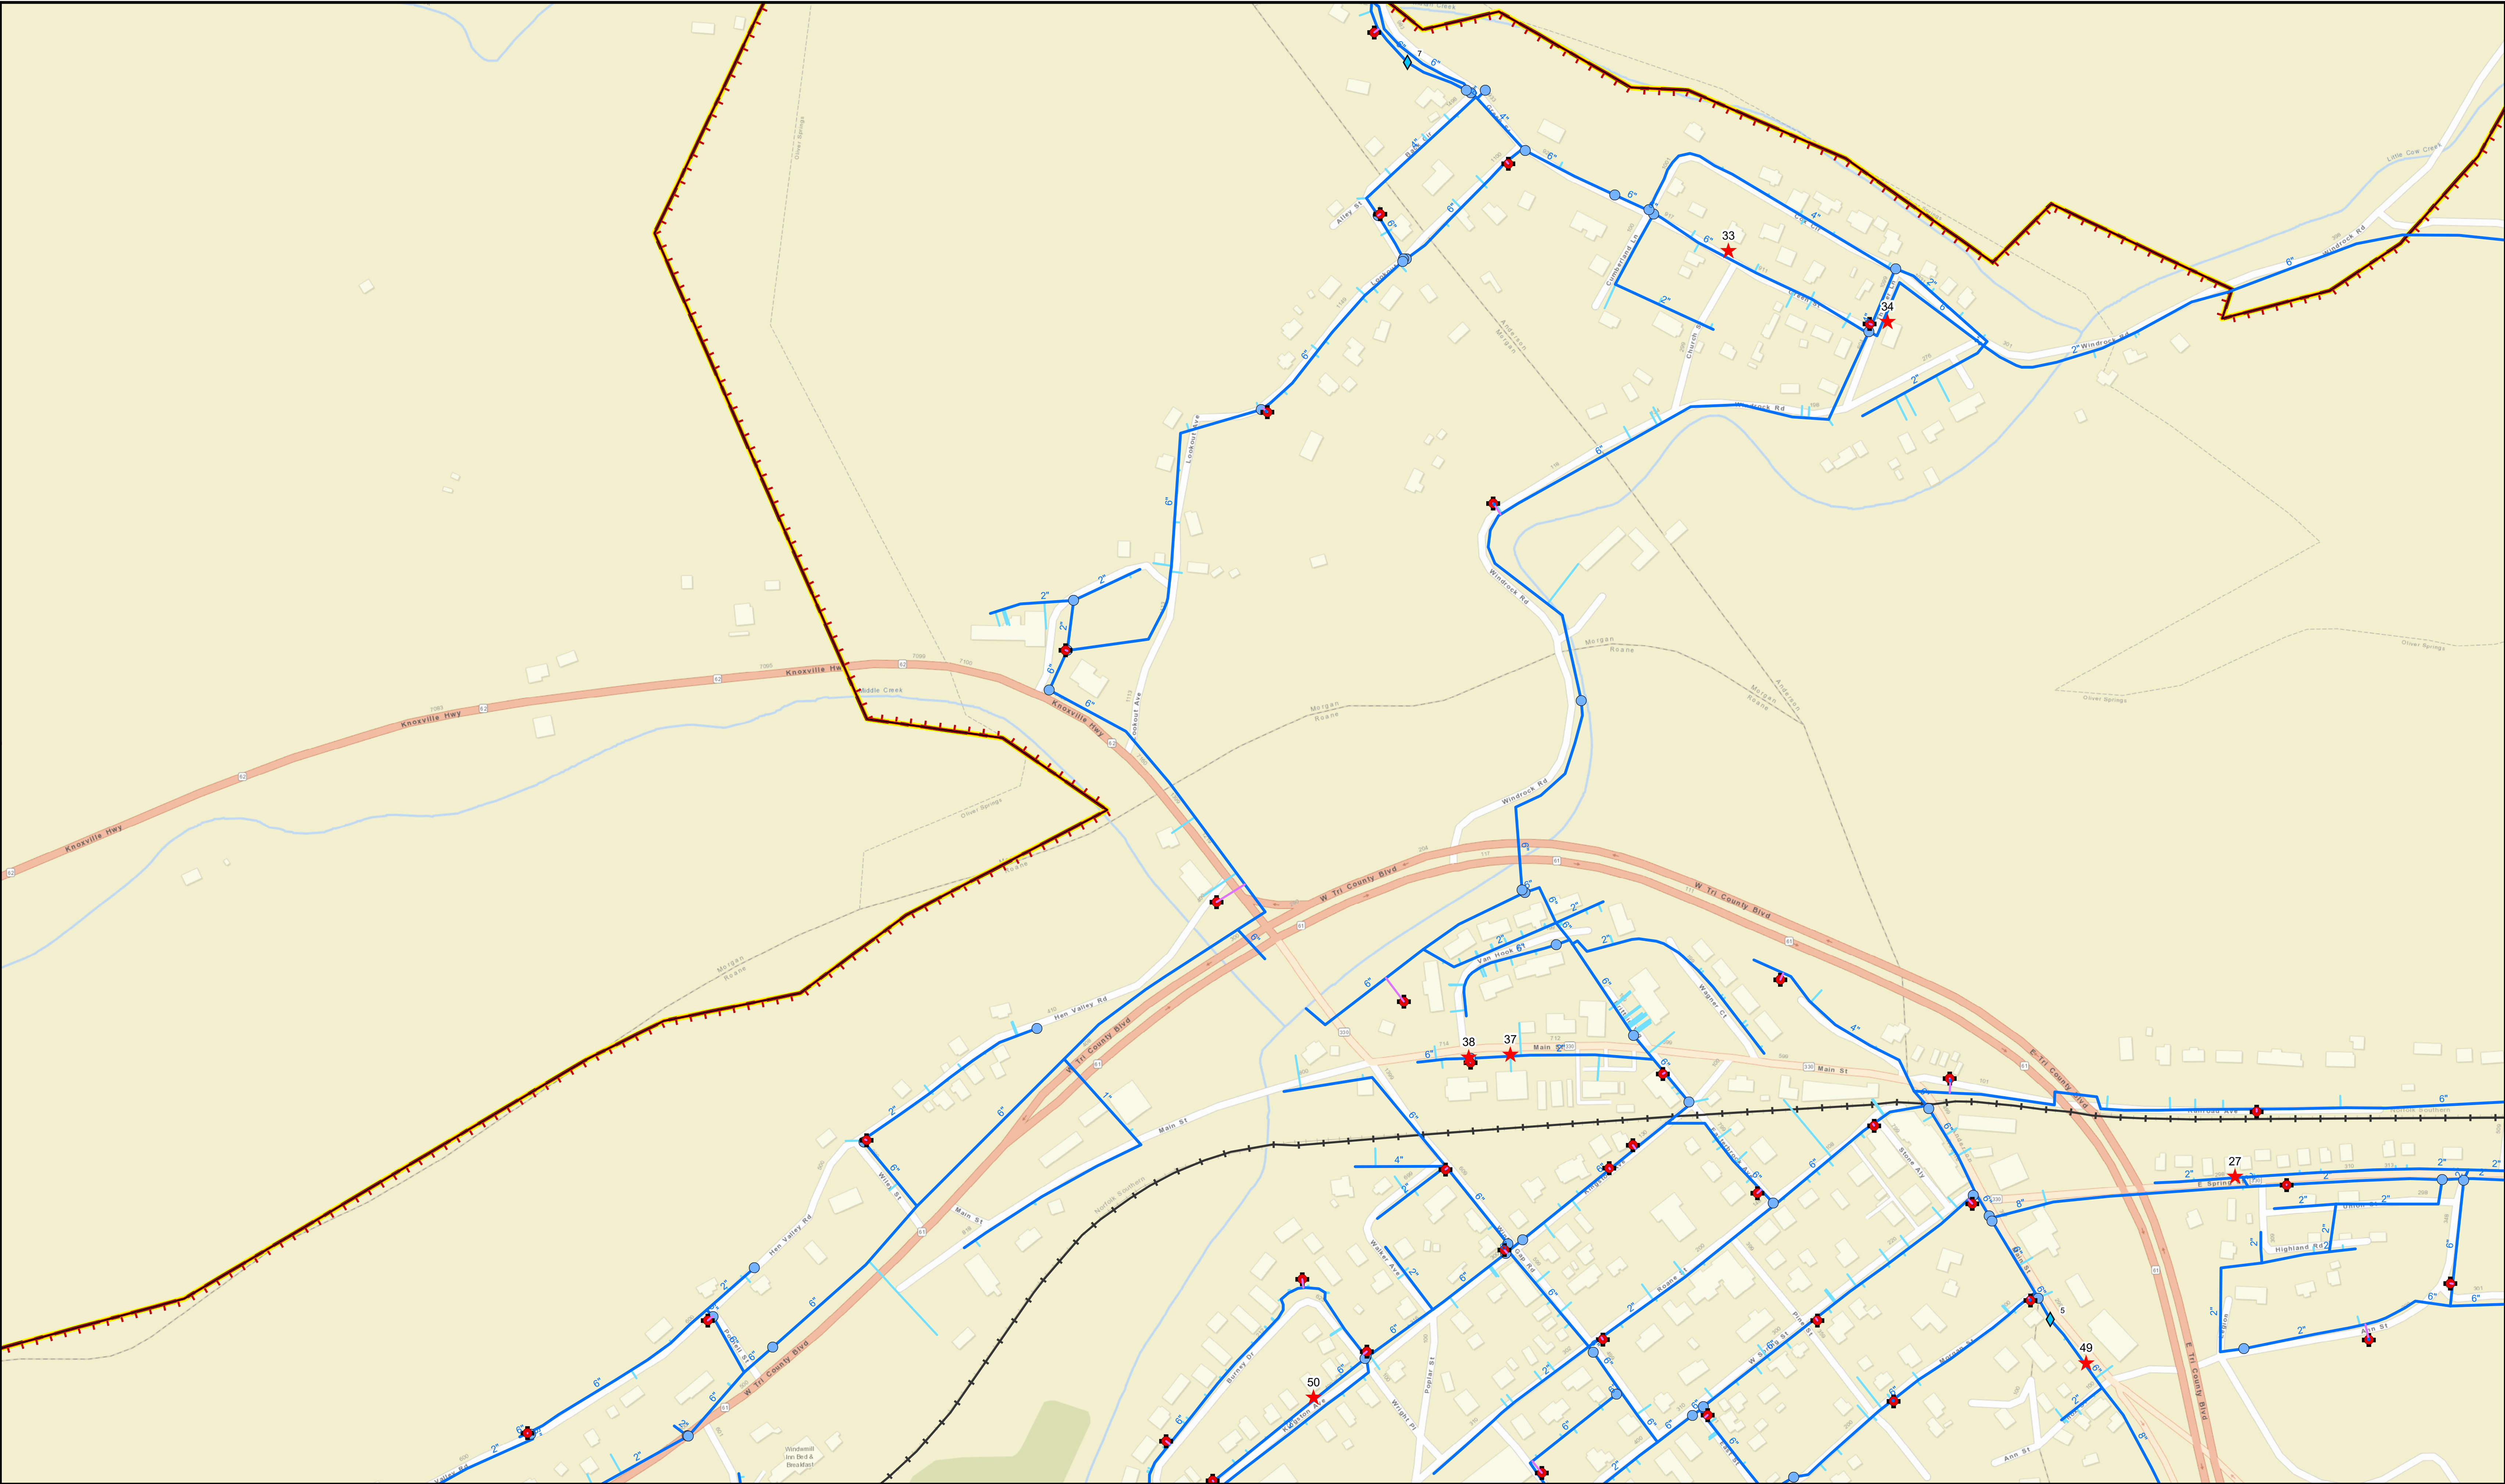

REVISIONS				
REV.	DATE	DESCRIPTION	INITIALS	
1	8/18/20	Revised Water Mains	DLB	

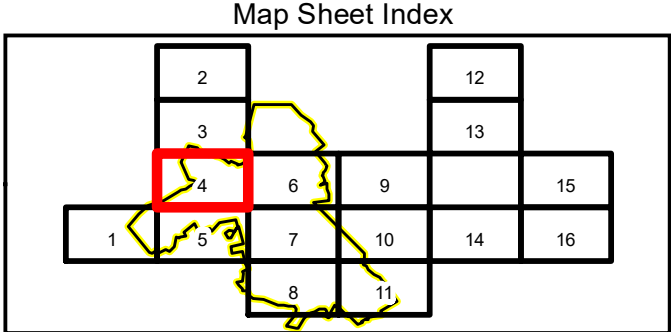

- Water Leaks 2020

Water Zone Meters

Meter

Water Valve
- Water Hydrant Valve

Fire Hydrant


Water Tank

Water Treatment Plant
- Water Main

Abandoned Water Main

Water Service Line

Hydrant Service Line
- Corporate Boundary

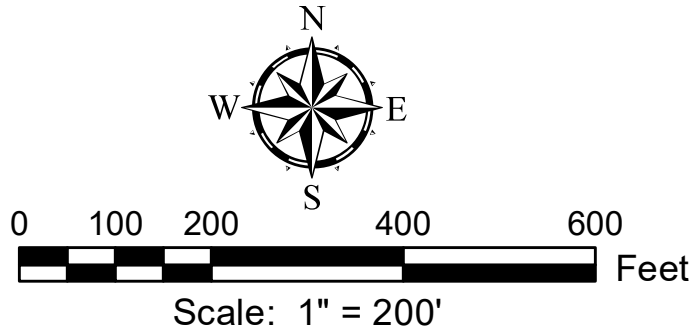

GRW
engineering | architecture | geospatial
This map and Geographic Information System (GIS) have been prepared by GRW for the use of the Town of Oliver Springs ONLY. The Town of Oliver Springs, it's agents or assigns, make no representations as to it's accuracy. It should not be relied upon by any other person, organization or entity.
GRW Project No. 2691-013