

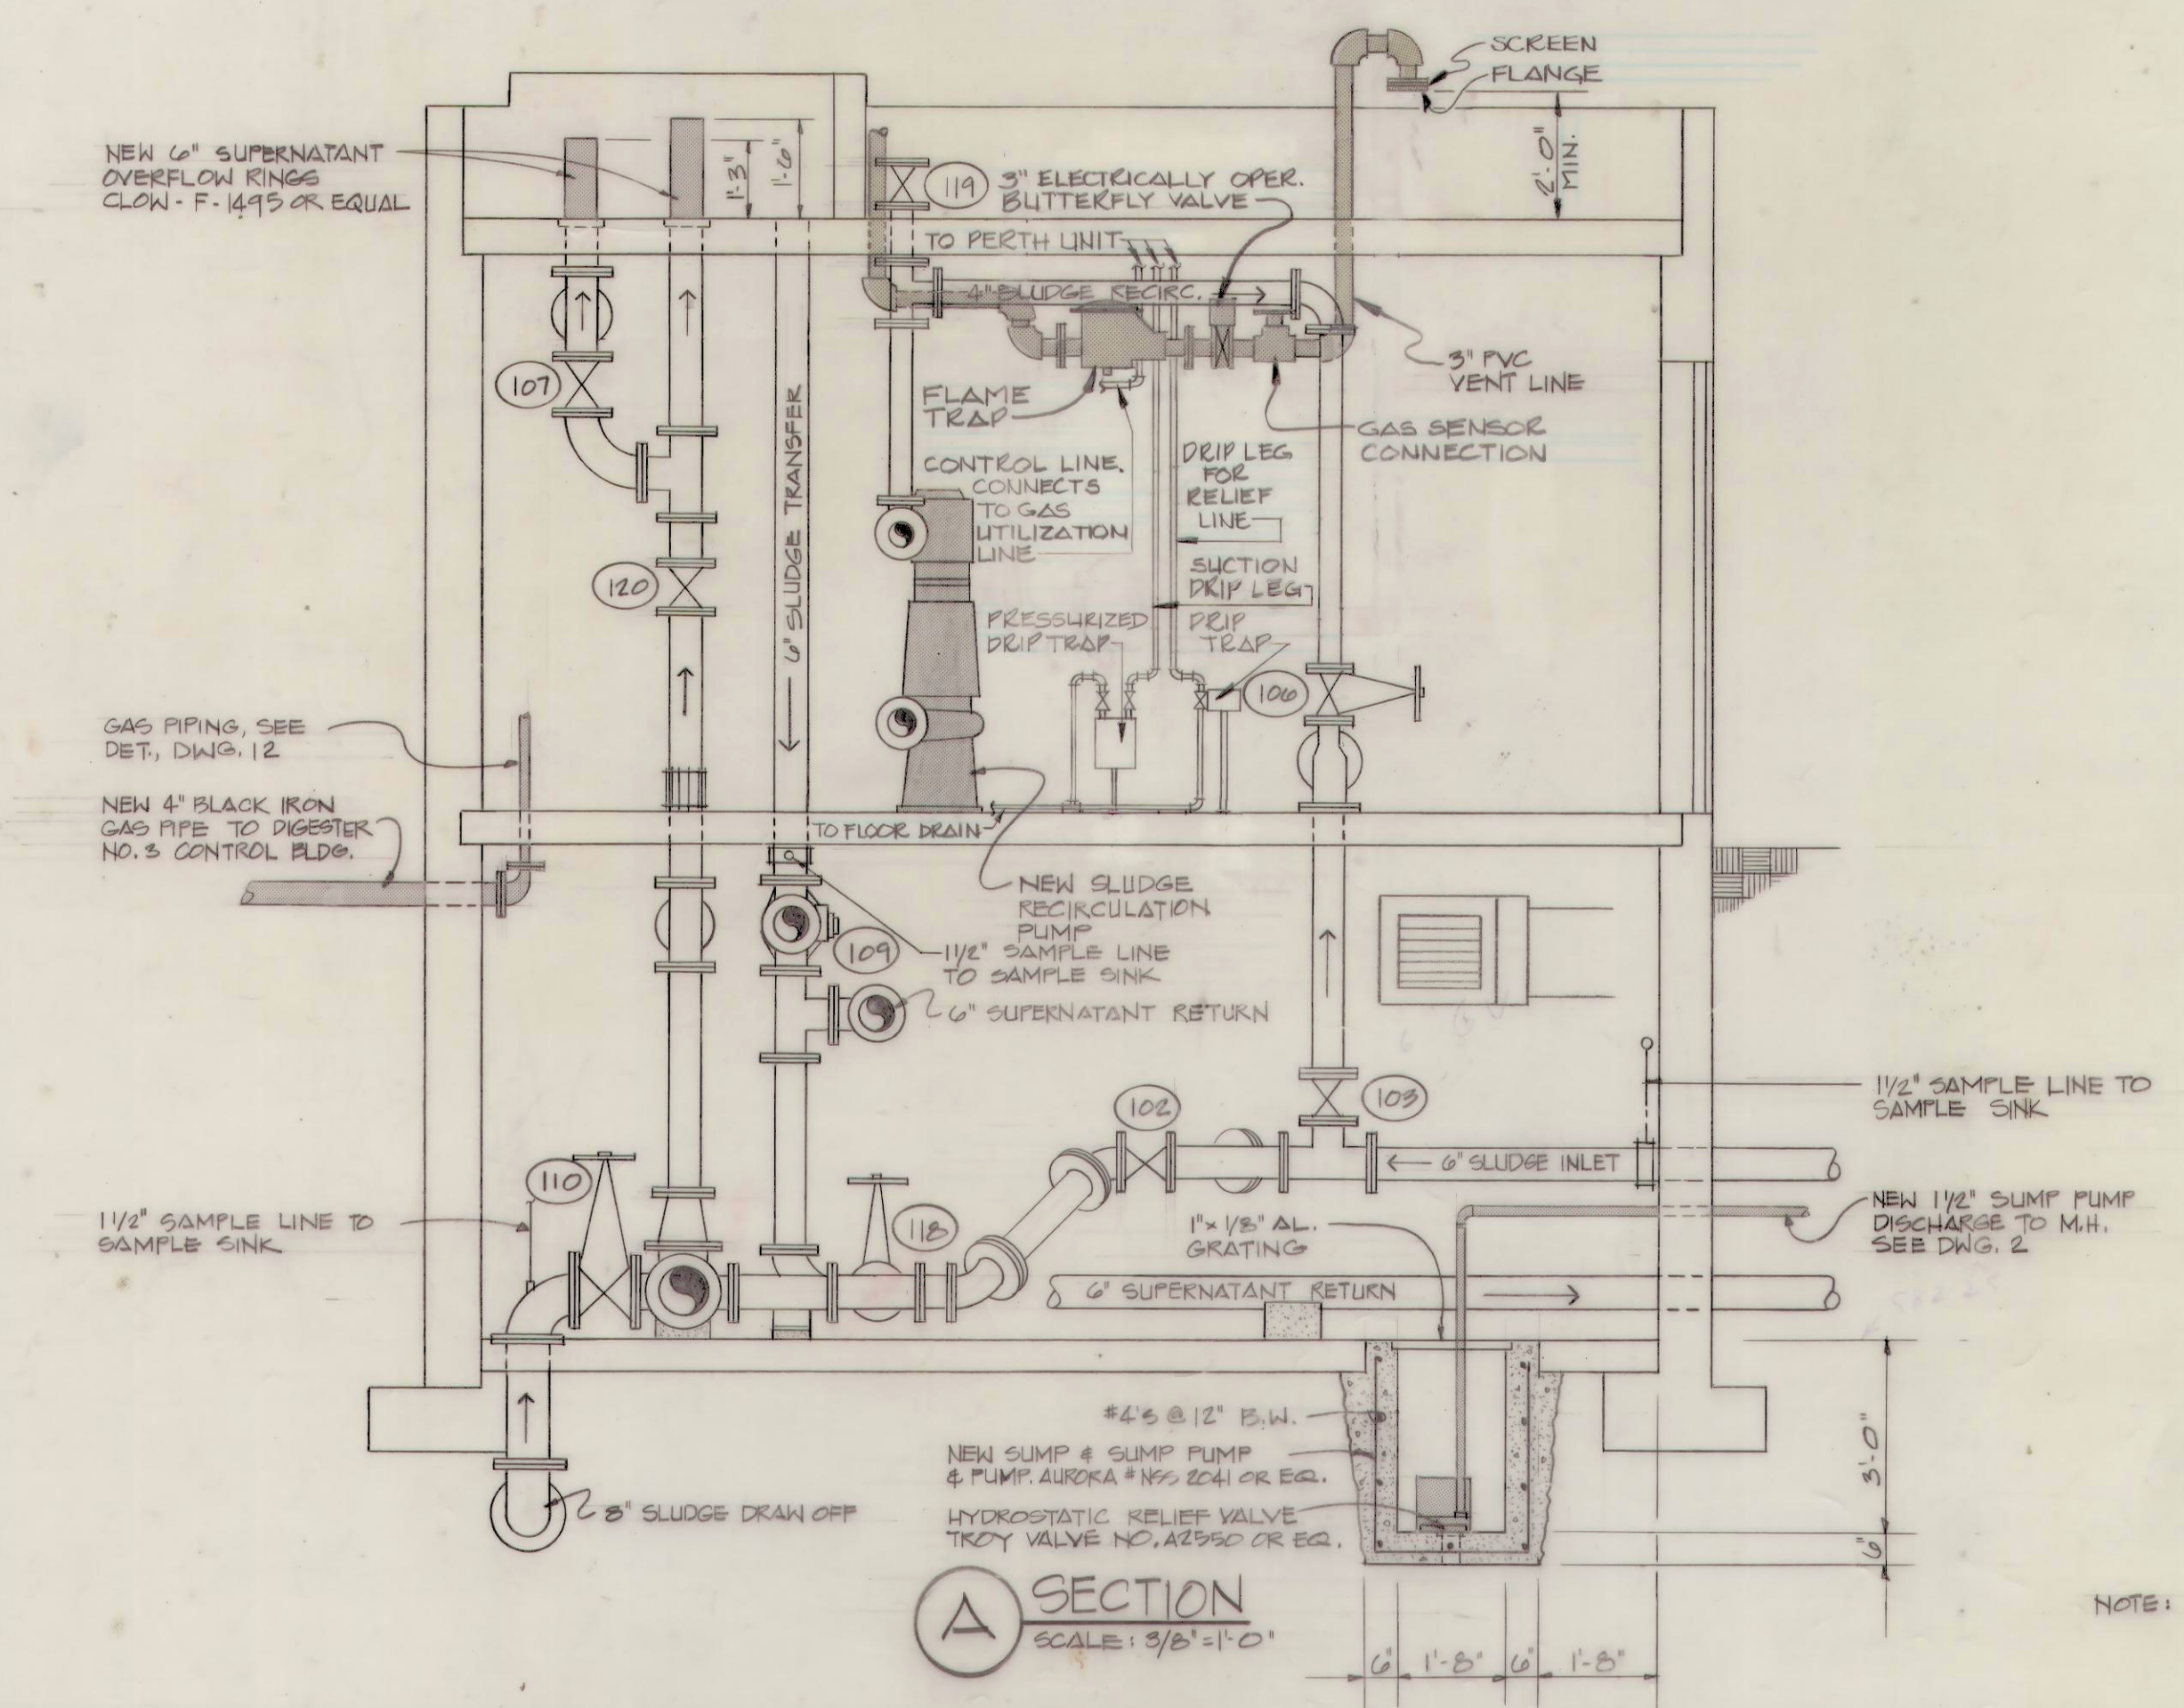


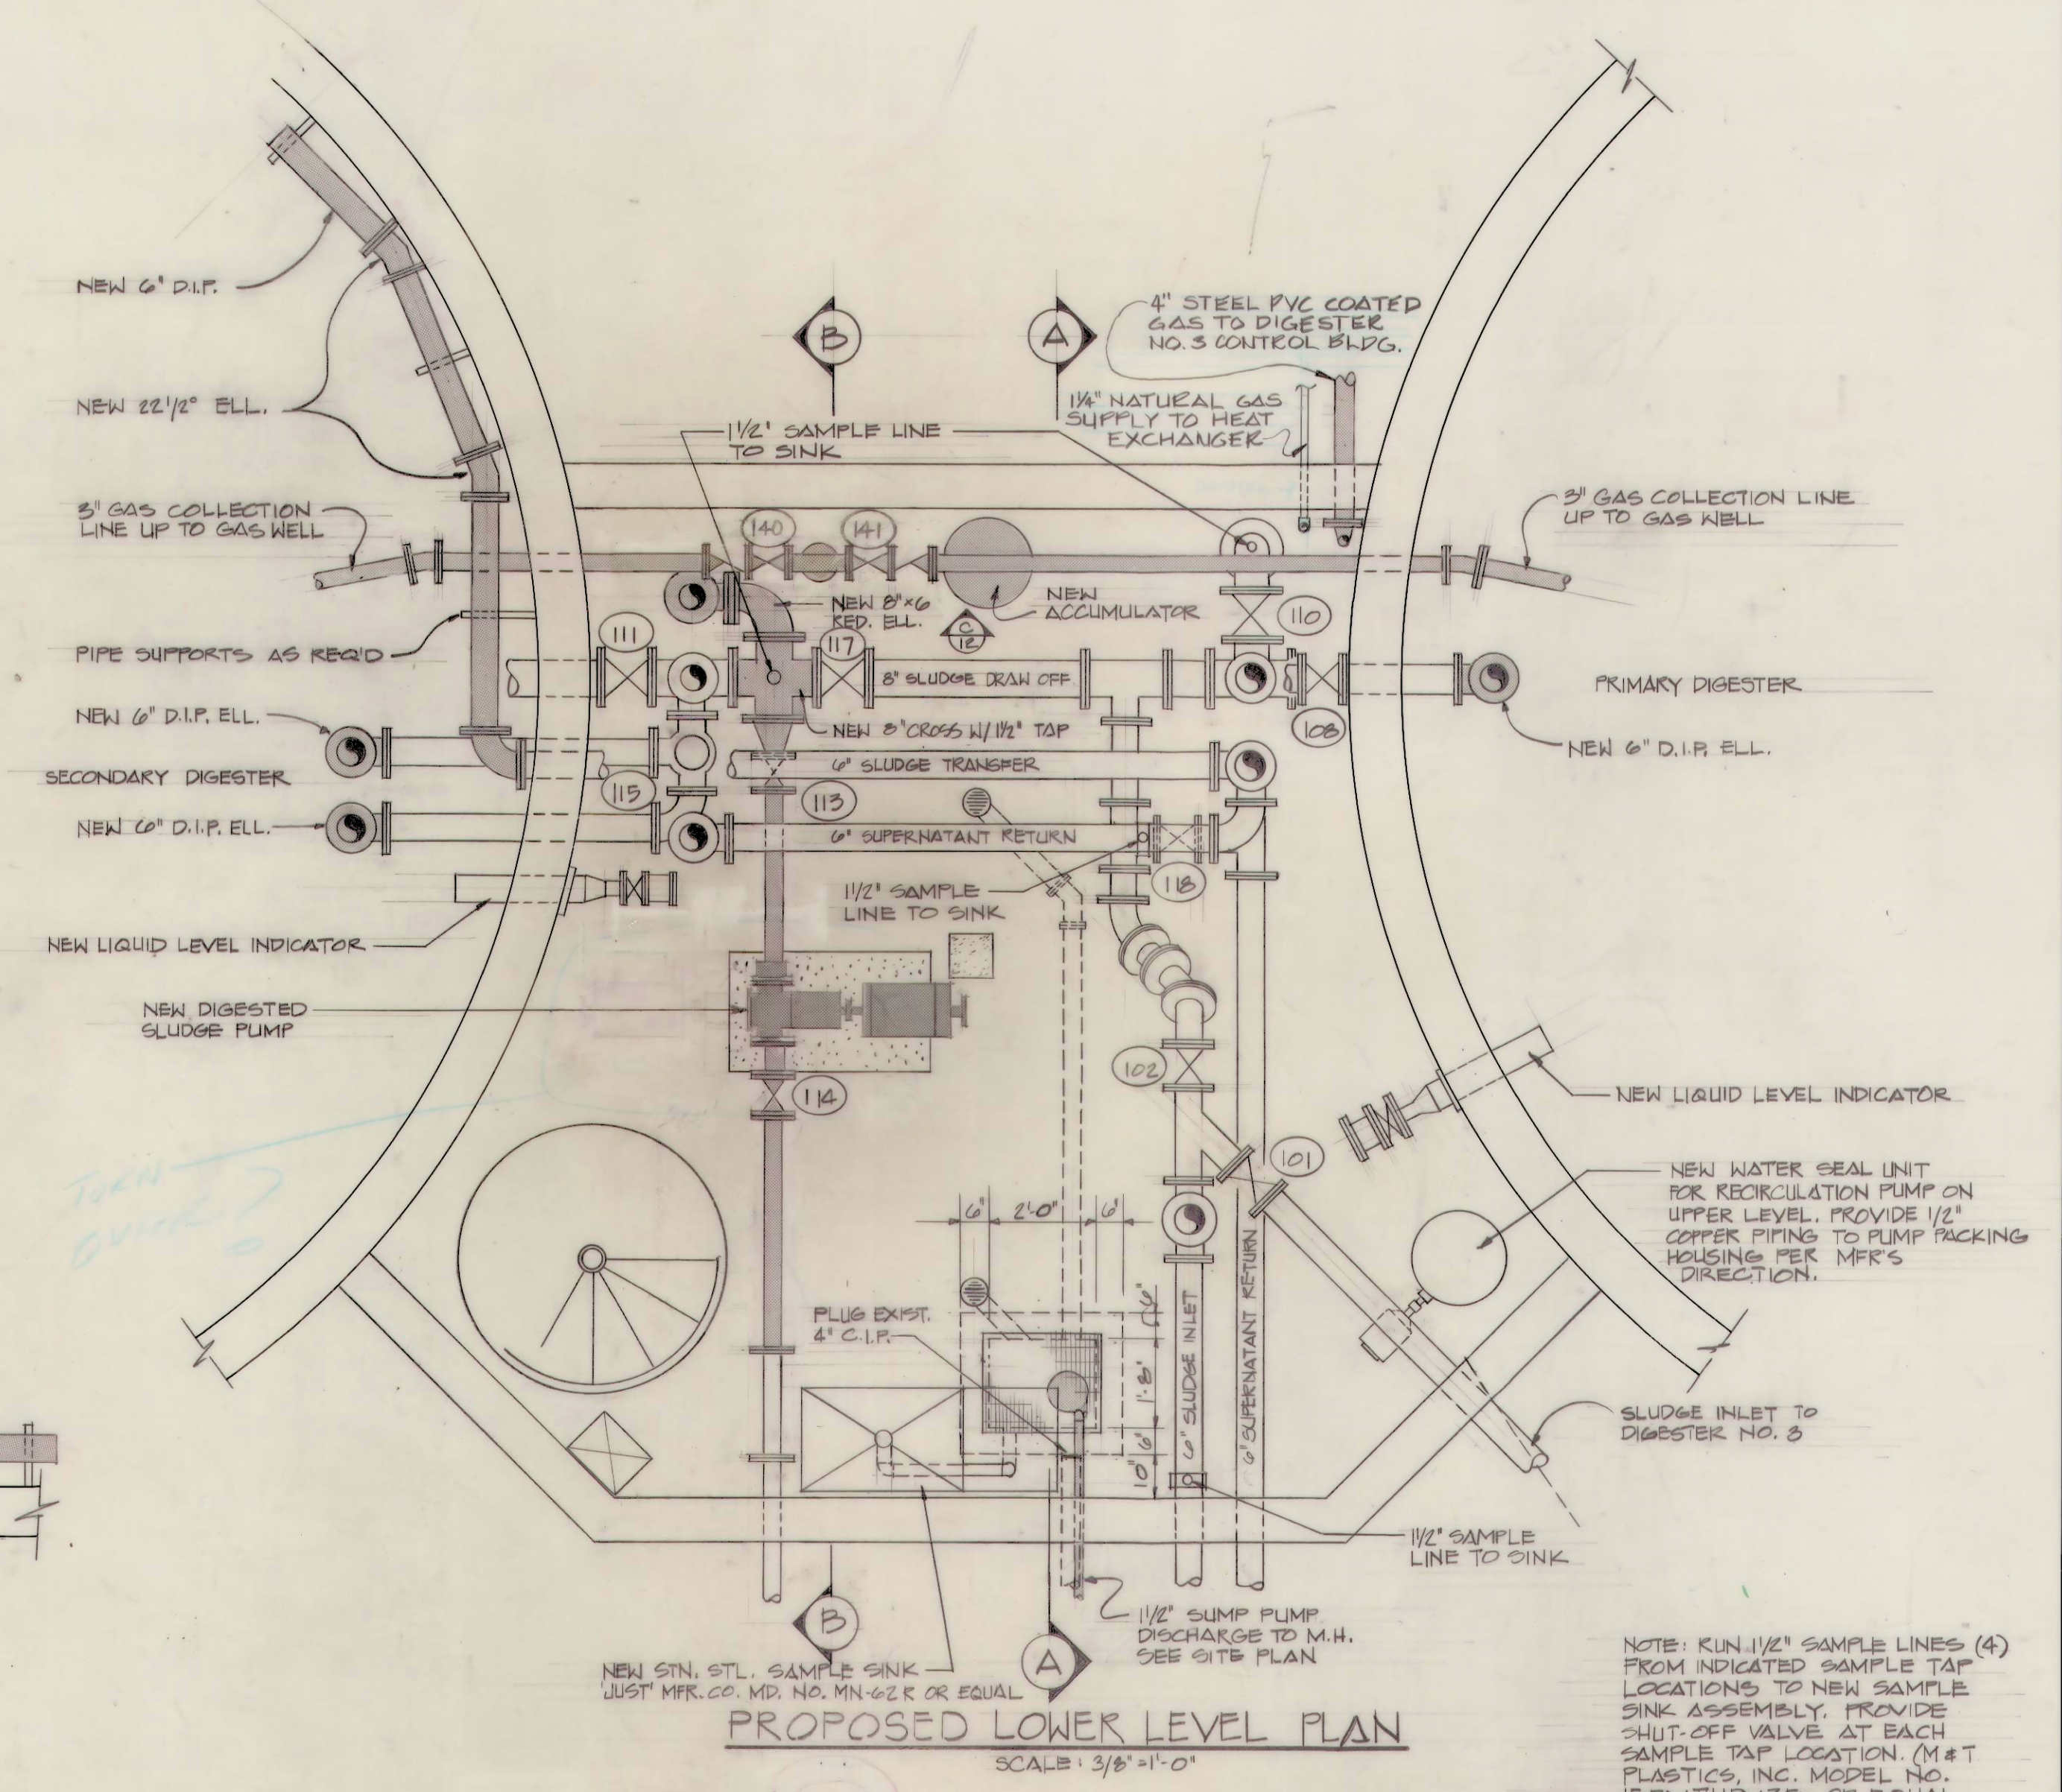

LEGEND	
	EXIST. PIPE
	NEW PIPE

NOTE: SEE DWG. 16 FOR MECHANICAL & ELECTRICAL PLAN.

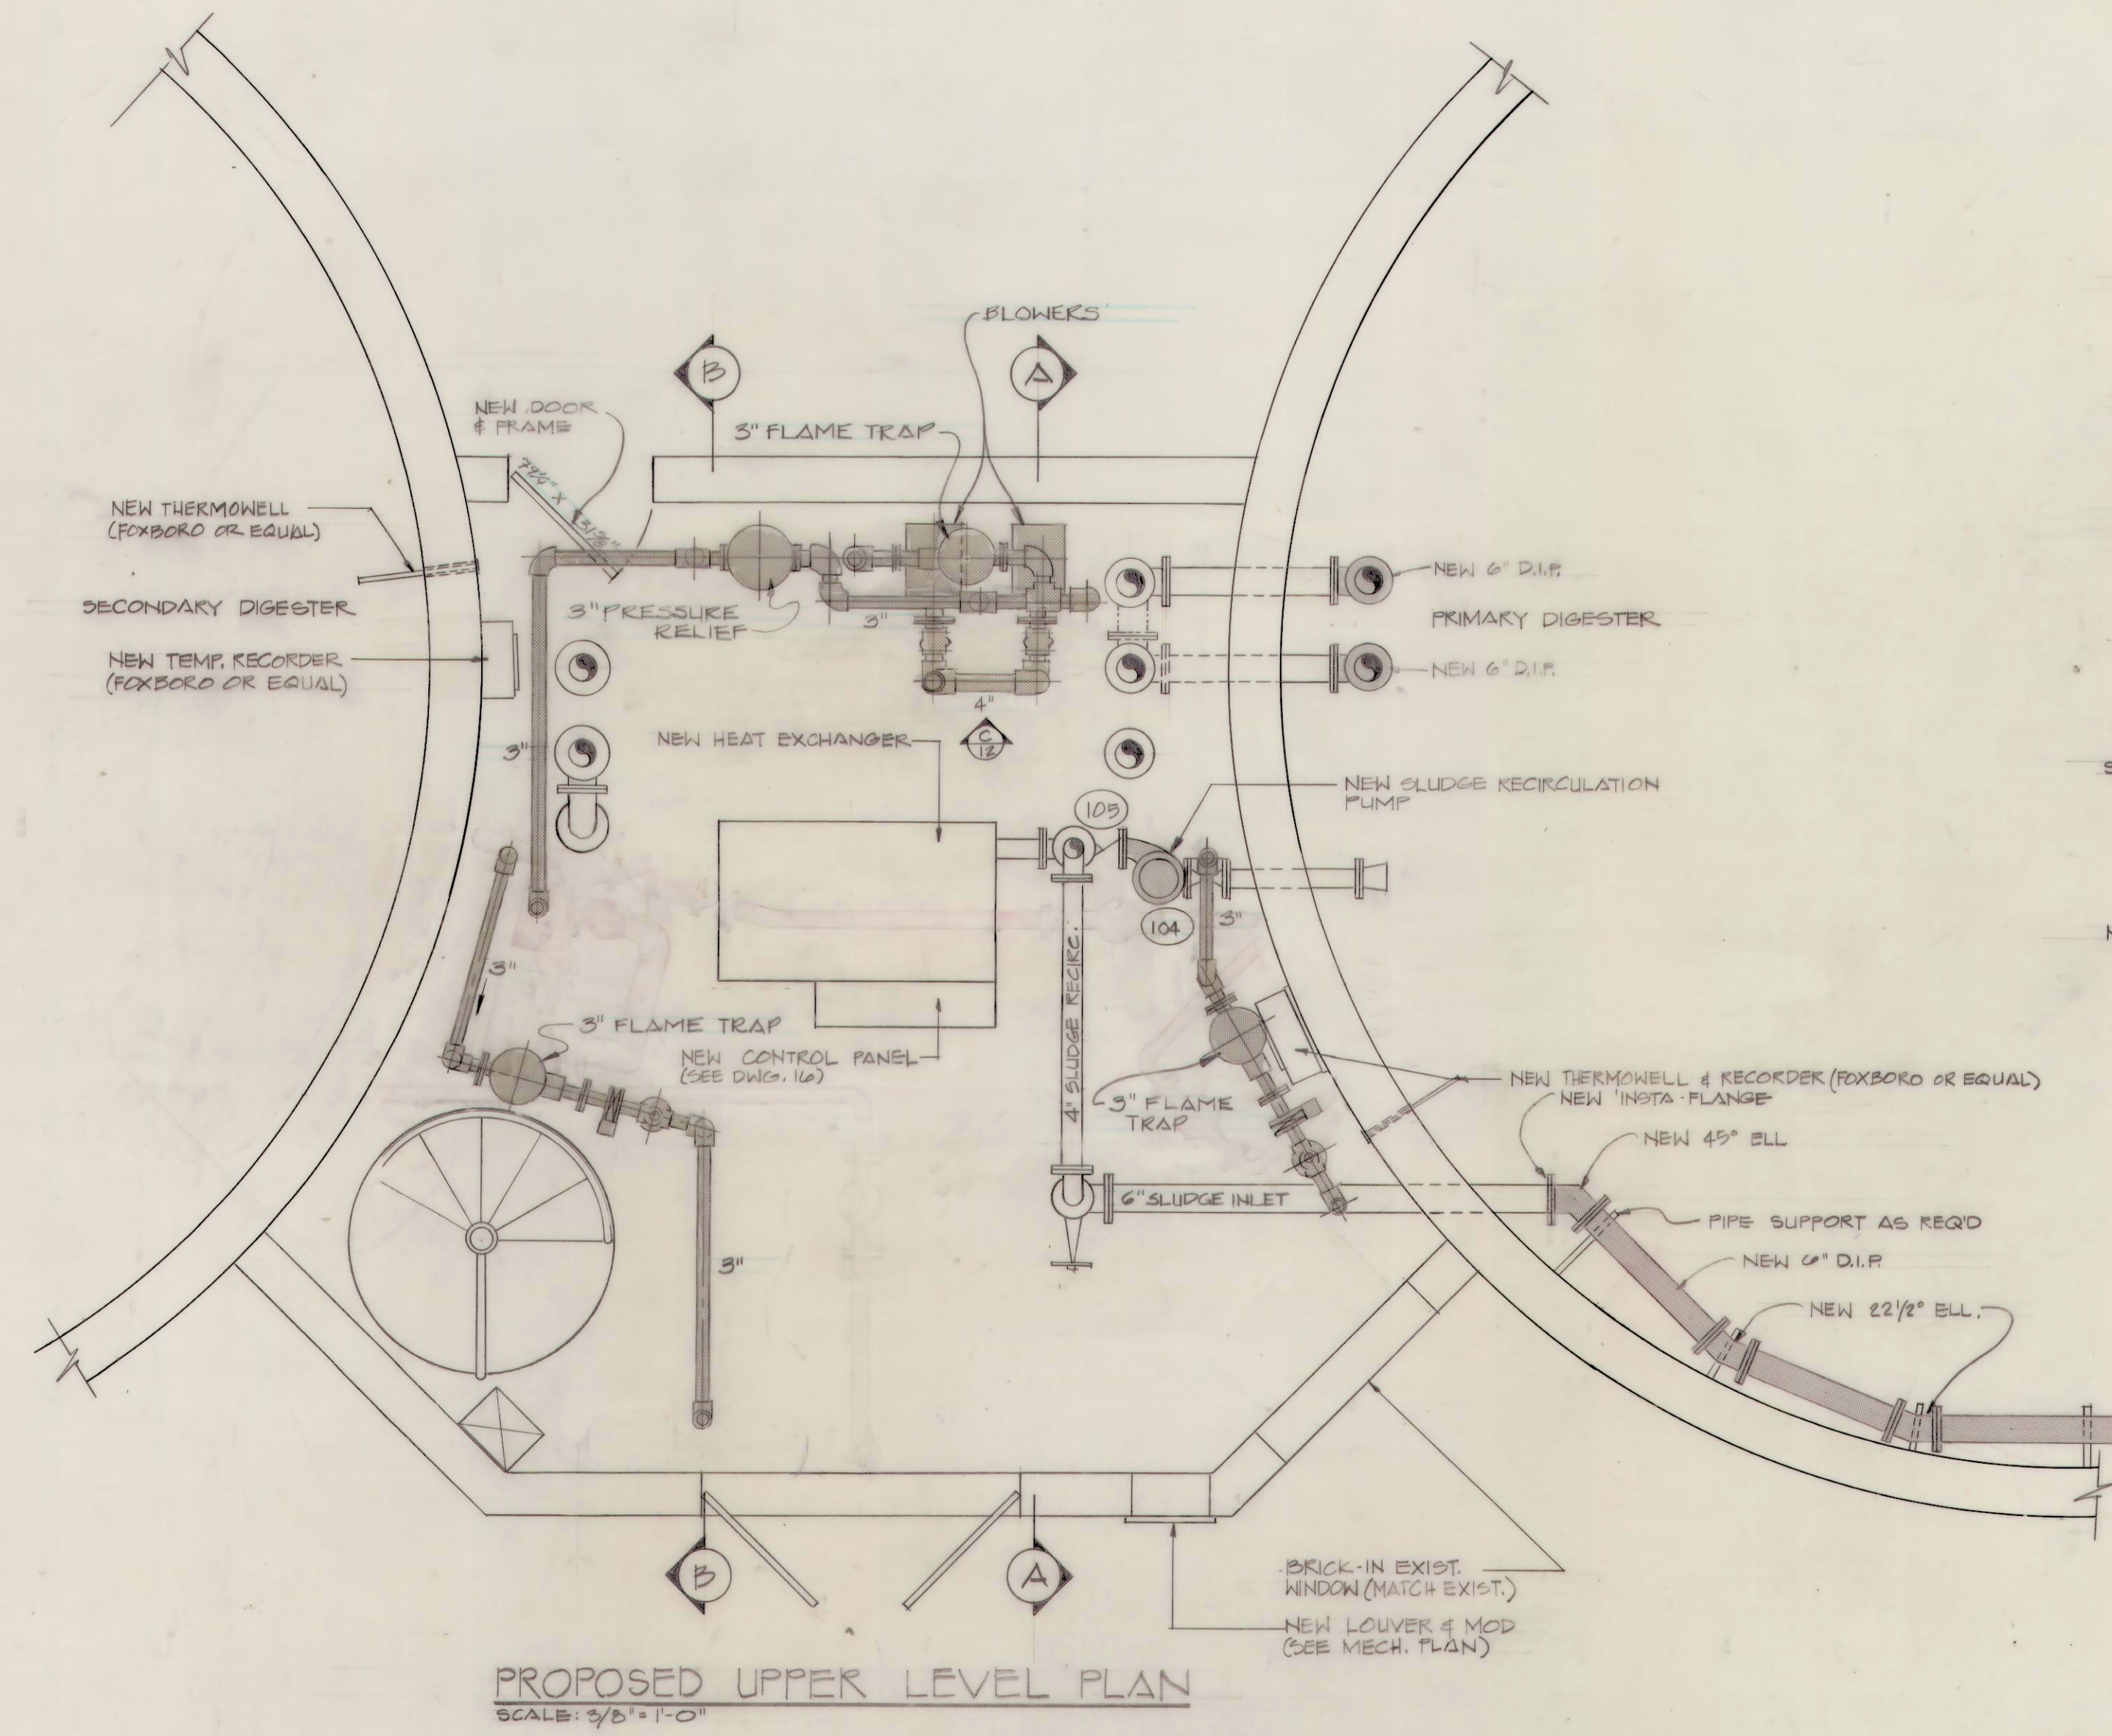