


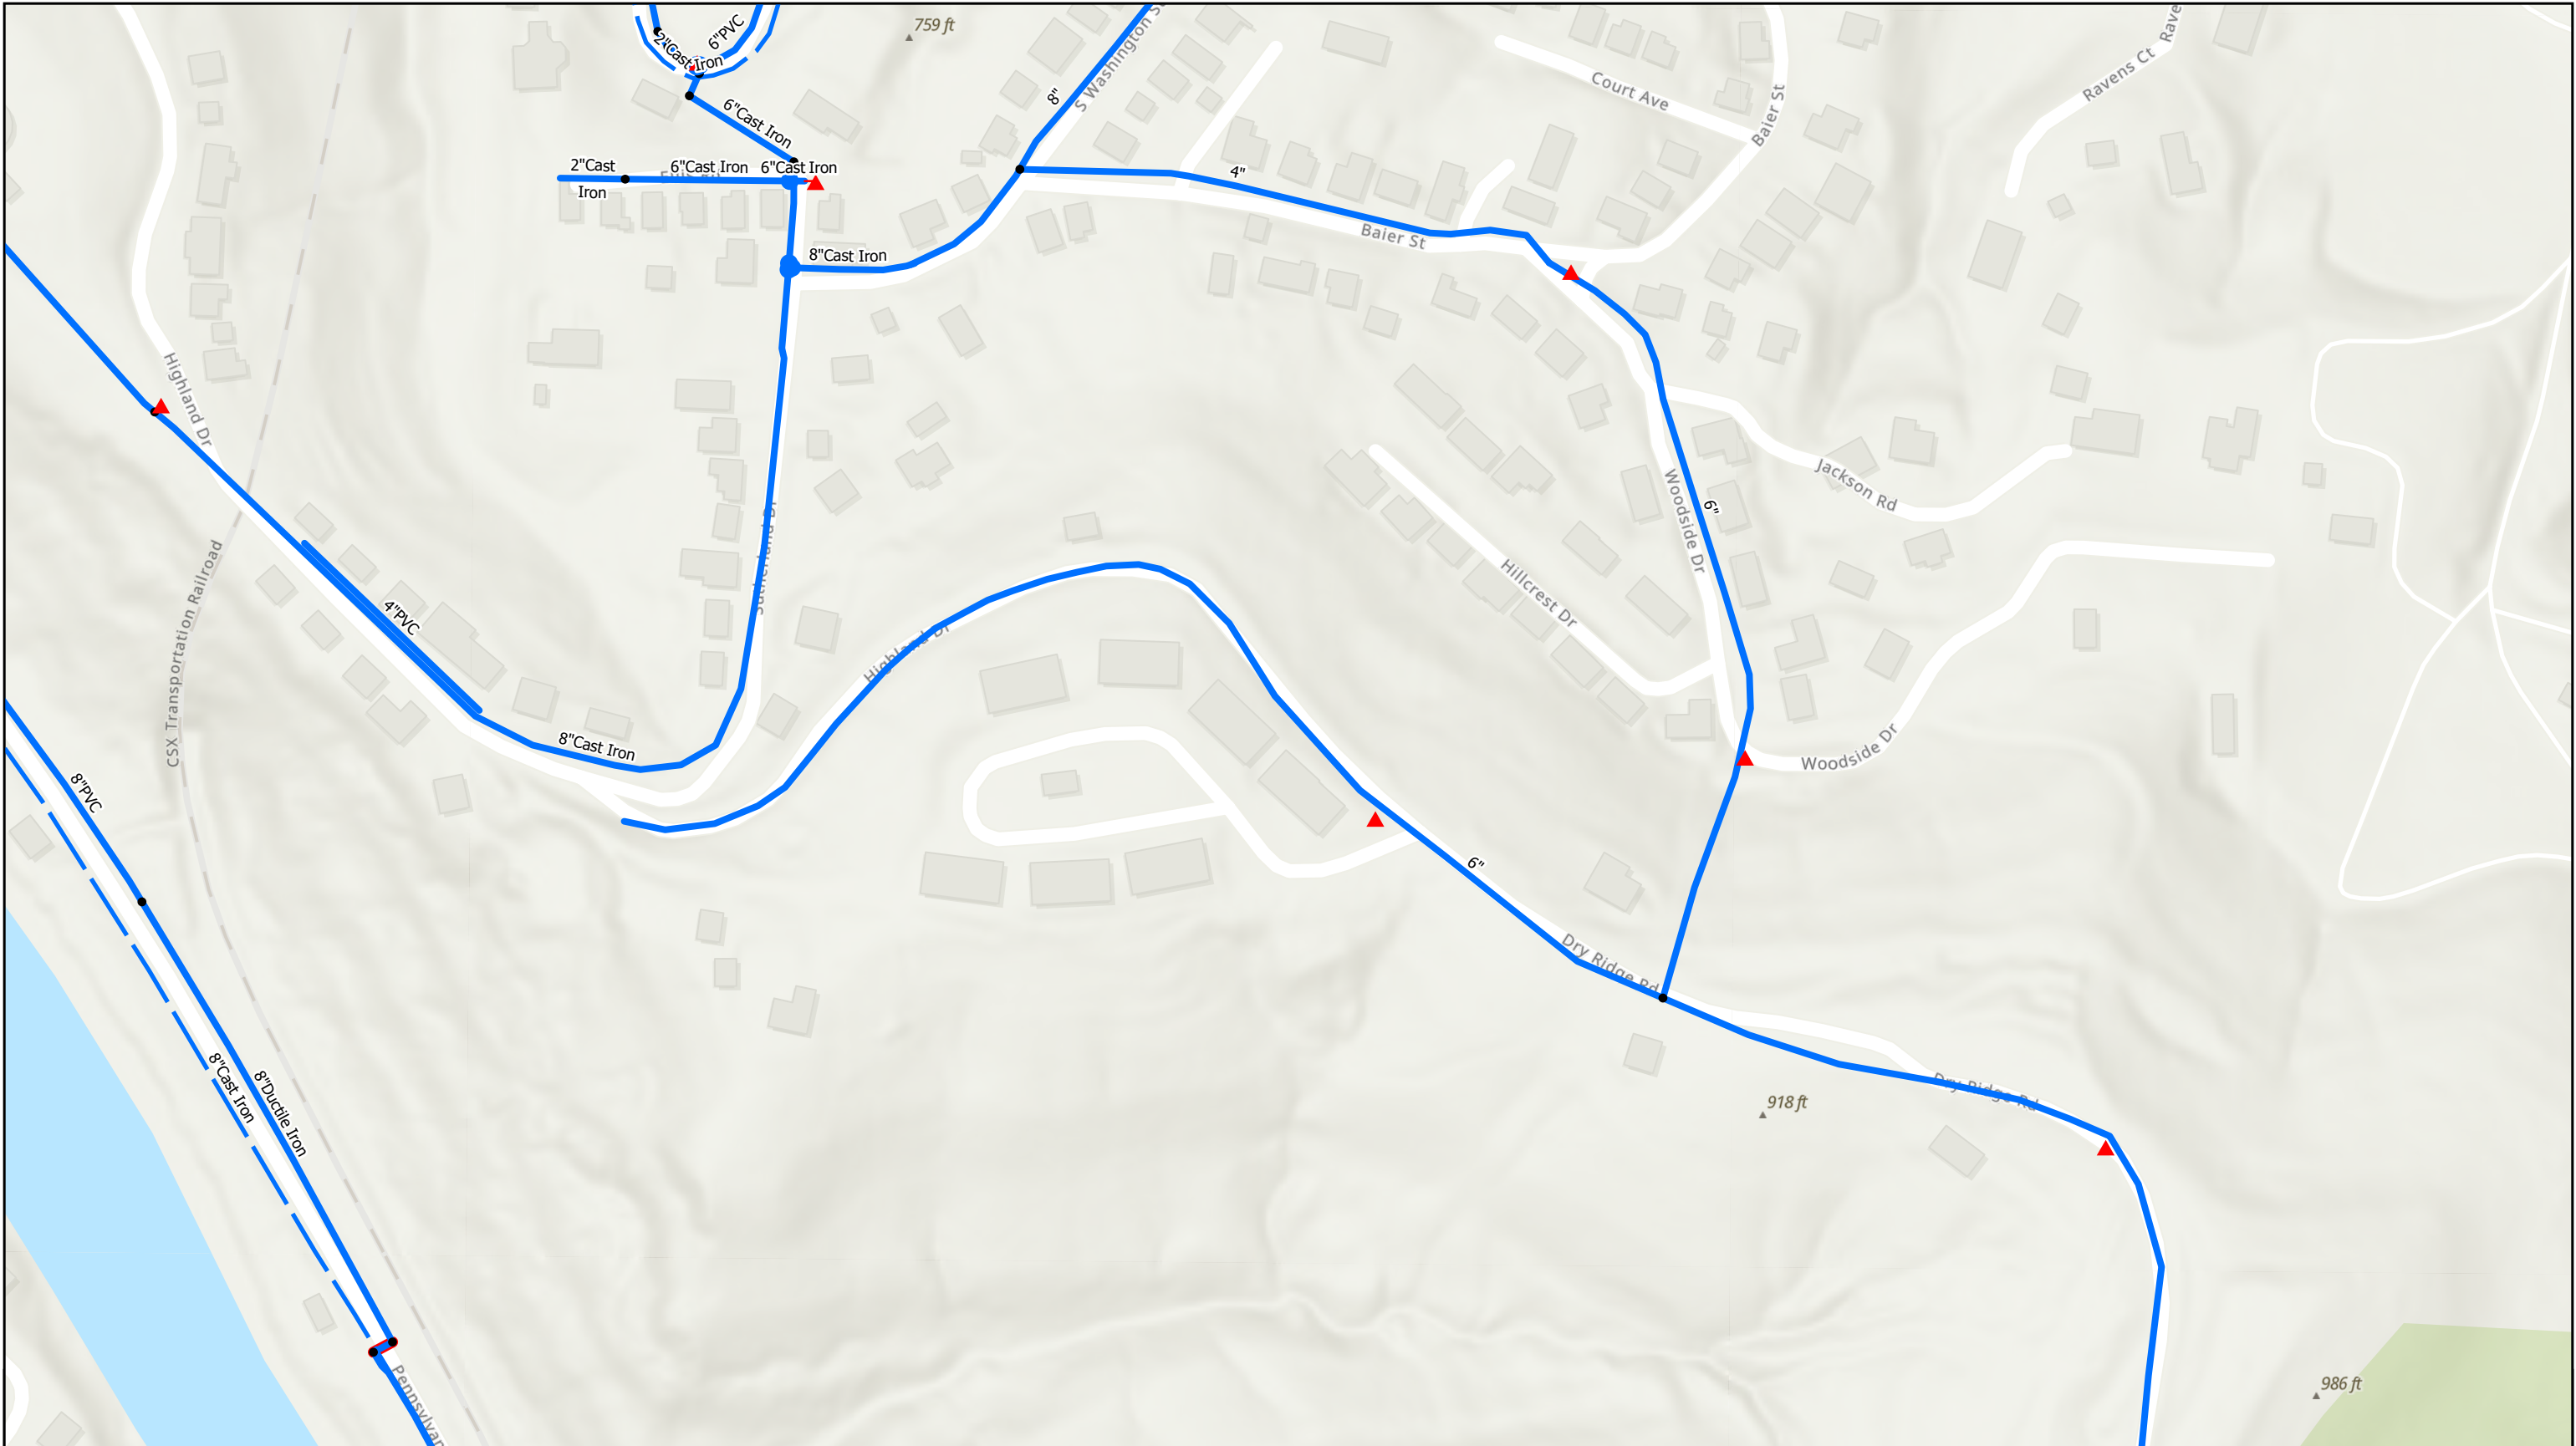

Key Map

A12	B12	C12	D12	E12	F12	G12
A11	B11	C11	D11	E11	F11	G11
A10	B10	C10	D10	E10	F10	G10
A9	B9	C9	D9	E9	F9	G9
A8	B8	C8	D8	E8	F8	G8
A7	B7	C7	D7	E7	F7	G7
A6	B6	C6	D6	E6	F6	G6
A5	B5	C5	D5	E5	F5	G5
A4	B4	C4	D4	E4	F4	G4
A3	B3	C3	D3	E3	F3	G3
A2	B2	C2	D2	E2	F2	G2
A1	B1	C1	D1	E1	F1	G1

Map: D7

Water System Legend

Water Treatment Plant	Meters	Abandoned Main
Valves	Hydrants	Active Main
Pump Station	Fitting	Casing
	Hydrant Service Line	Water Bore
	Service Line	Tank

N
W E S

0 100 200 400 Feet

Scale: 1" = 200'

GRW
engineering | architecture | geospatial

This map and Geographic Information System (GIS) have been prepared by GRW for the use of the MUC ONLY. St. Albans Municipal Utility Commission, its agents or assigns, make no representations as to its accuracy. It should not be relied upon by any other person, organization or entity.
GRW Project No. 25026.1

MUC
Municipal Utility Commission

St. Albans Municipal Utility Commission
St. Albans, West Virginia
Map Sheet 24 of 42
Date: 6/17/2026

Sources: Esri, TomTom, Garmin, FAO, NOAA, USGS, (c) OpenStreetMap contributors, and the GIS User Community, Sources: Esri, Vantor, Airbus DS, USGS, NGA, NASA, CGIAR, N Robinson, NCEAS, NLS, OS, NMA, Geodastyrrelsen, Rijkswaterstaat, GSA, Geoland, FEMA, Intermap, and the GIS user community