



ST. ALBANS
MUNICIPAL UTILITY COMMISSION
ST. ALBANS, WEST VIRGINIA
WASTEWATER SYSTEM MAPS




SEE DRAWING No. 6

SEE DRAWING No. 7

SUMMARY
MANHOLES - 69
 8"VC - 14260'
 8"DI - 185'
 6"VC - 1885'
 UNK - 525'
 6"FM - 2390'
 4"FM - 900'
 1"FM - 150'

DRAWN
P.FOGARTY
CHECKED
G.BELCHER
DATE
APRIL 1987
SCALE
1" = 200'
PROJECT NUMBER
86027
DRAWING NUMBER

10

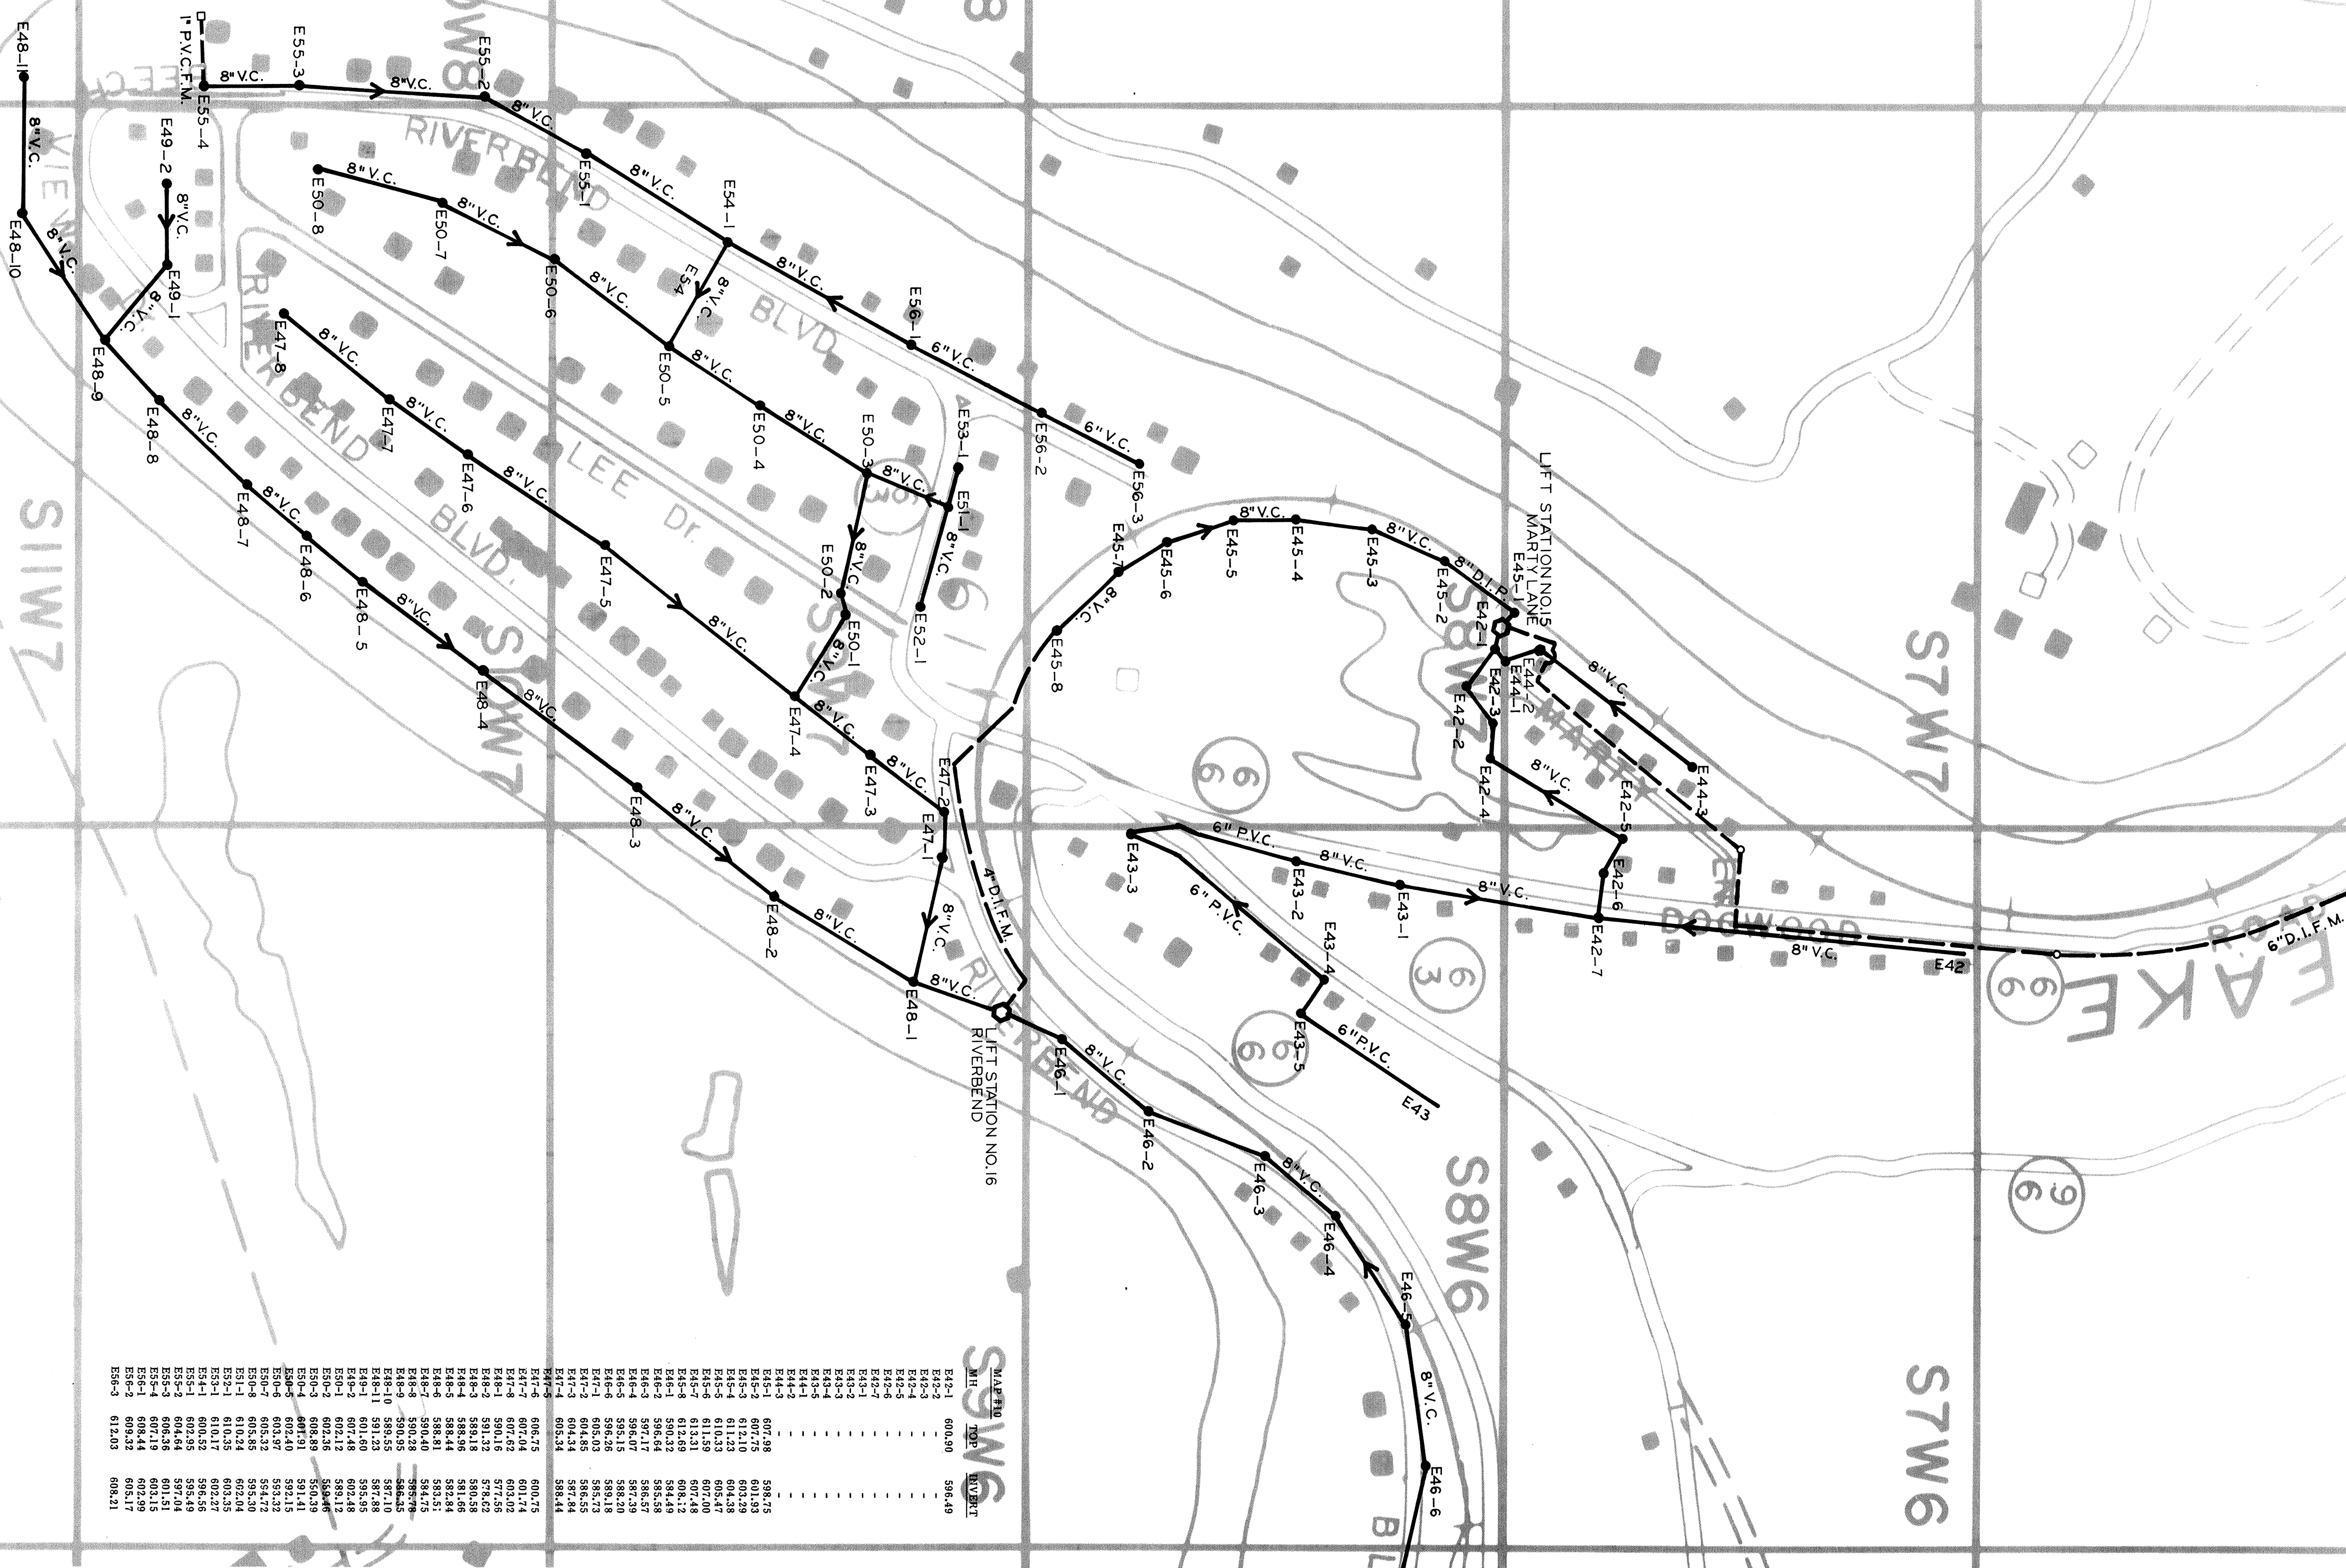

SEE DRAWING No. 11