


MAP 111		
MH	TOP	INVERT
E46-7	596.15	590.29
E46-8	597.20	591.18
E46-9	598.35	593.38
E46-10	599.40	594.43
E46-11	600.28	597.23

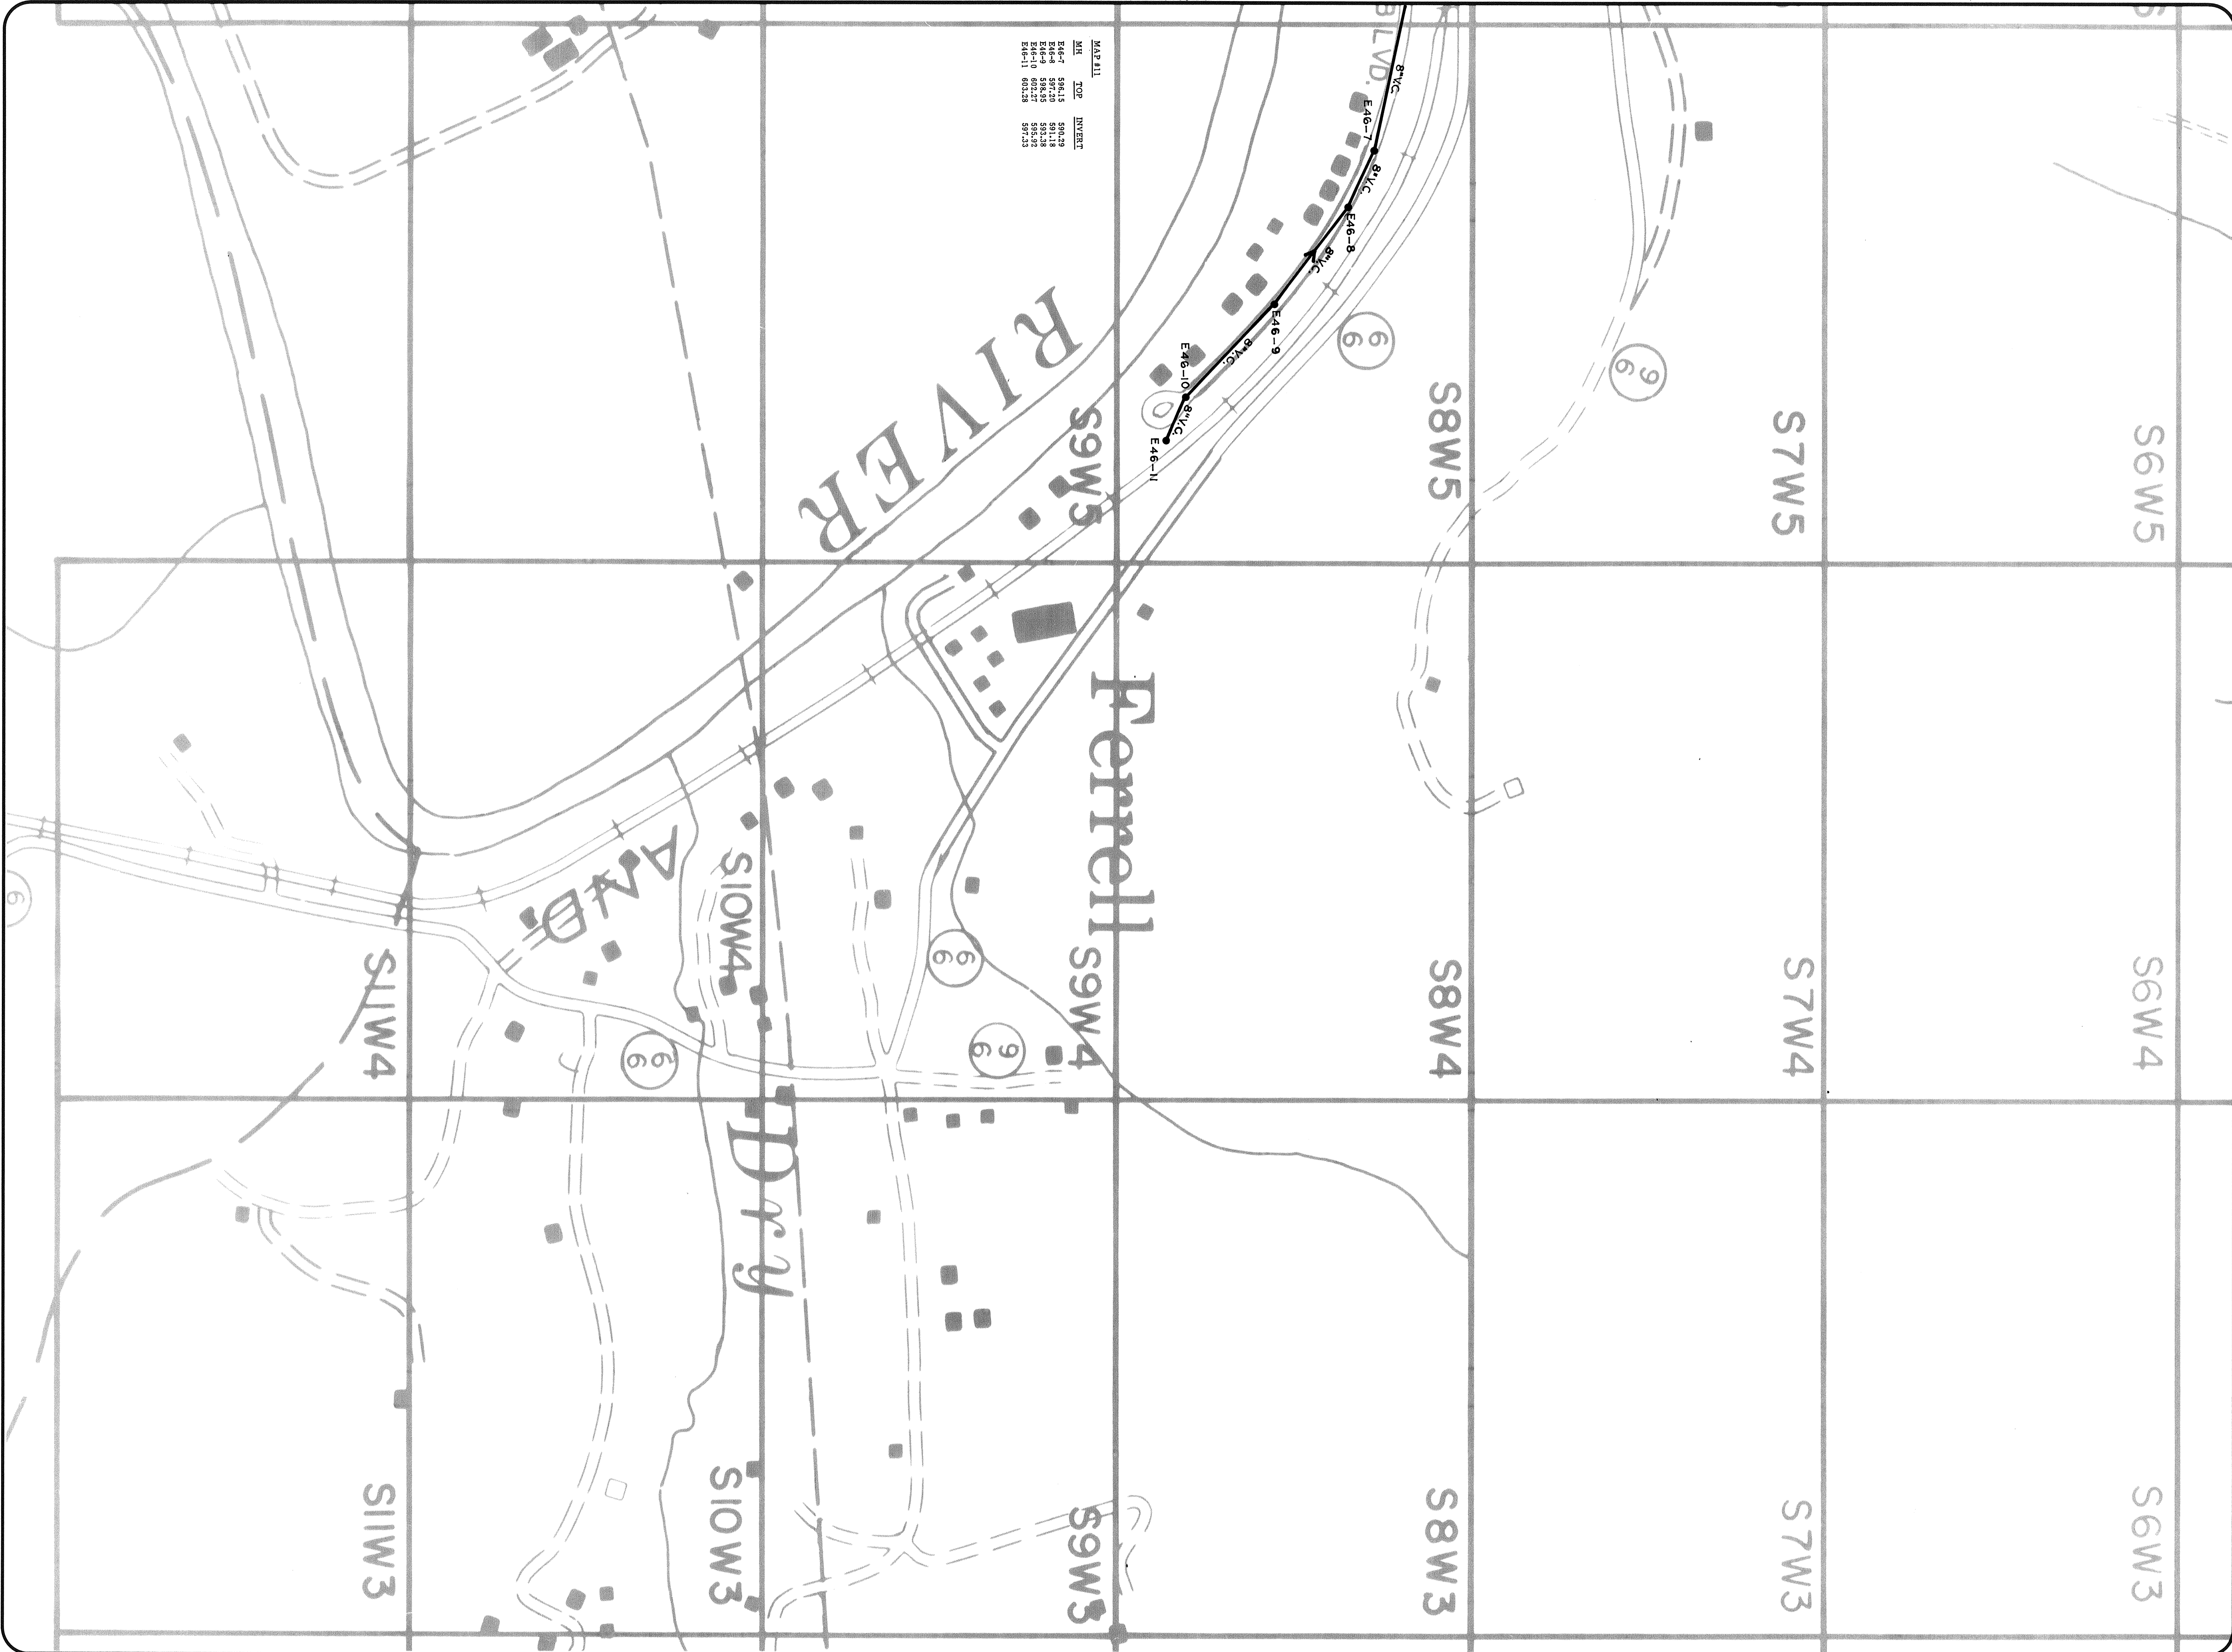

PROJECT INFORMATION
ST. ALBANS
MUNICIPAL UTILITY COMMISSION
ST. ALBANS, WEST VIRGINIA
WASTEWATER SYSTEM MAPS



Chapman Technical Group

SEE DRAWING No. 7

SUMMARY
MANHOLES - 5
8"VC - 1375'

DRAWING TITLE

DESIGNED BY
P.FOGARTY
CHECKED BY
G.BELCHER
DATE
APRIL 1987
SCALE
1" = 200'
PROJECT NUMBER
86027
DRAWING NUMBER