
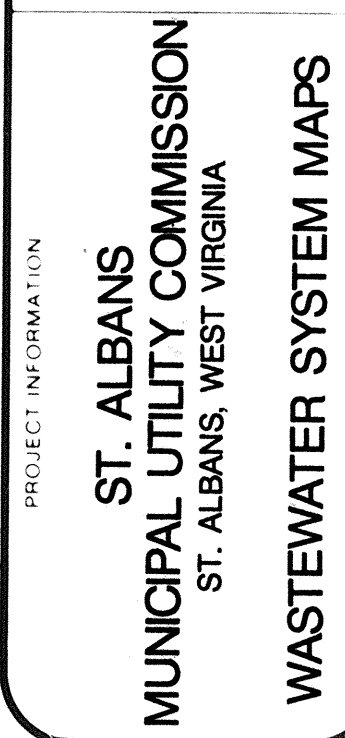


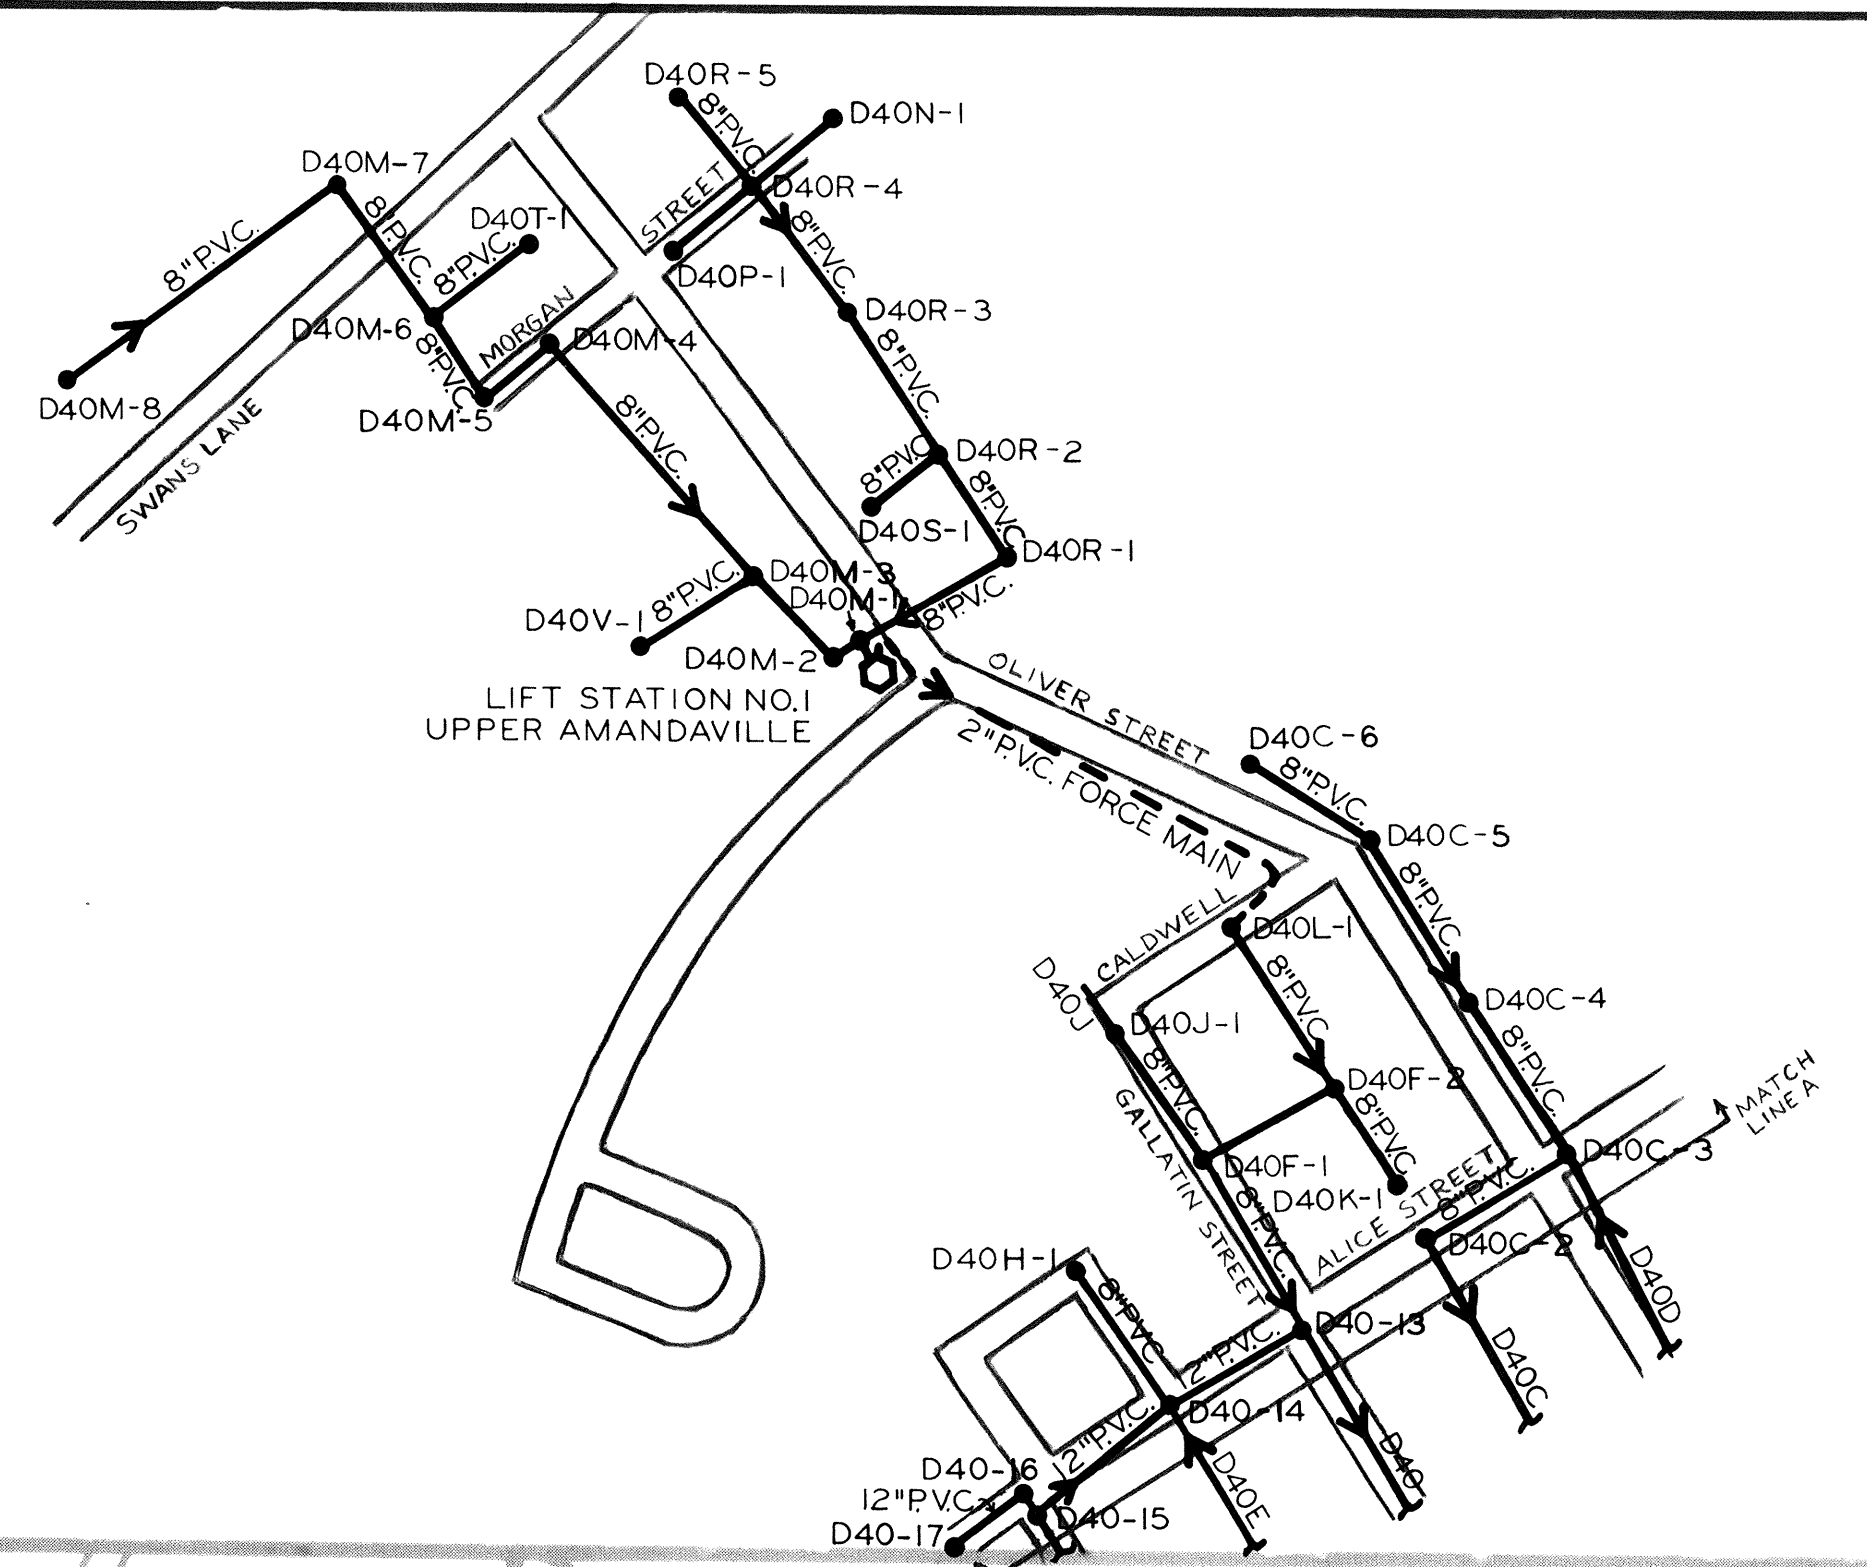

SUMMARY

MANHOLES - 210

18"VC - 1925'
15"VC - 2490'
14"ACP - 1150'
12"VC - 8690'
10"VC - 520'
8"VC - 27025'
6"VC - 4650'
4"VC - 290'
UNK - 3905'
8"FM - 1800'
4"FM - 800'
3"FM - 225'
2"FM - 500'
1-1/2"FM - 525'

G.BELCHER
C.H.A.M.MAN
CITY
APRIL 1987

1" = 200'
DRAWN BY: N. MUMFORD
CHECKED BY: N. MUMFORD
86027

1