



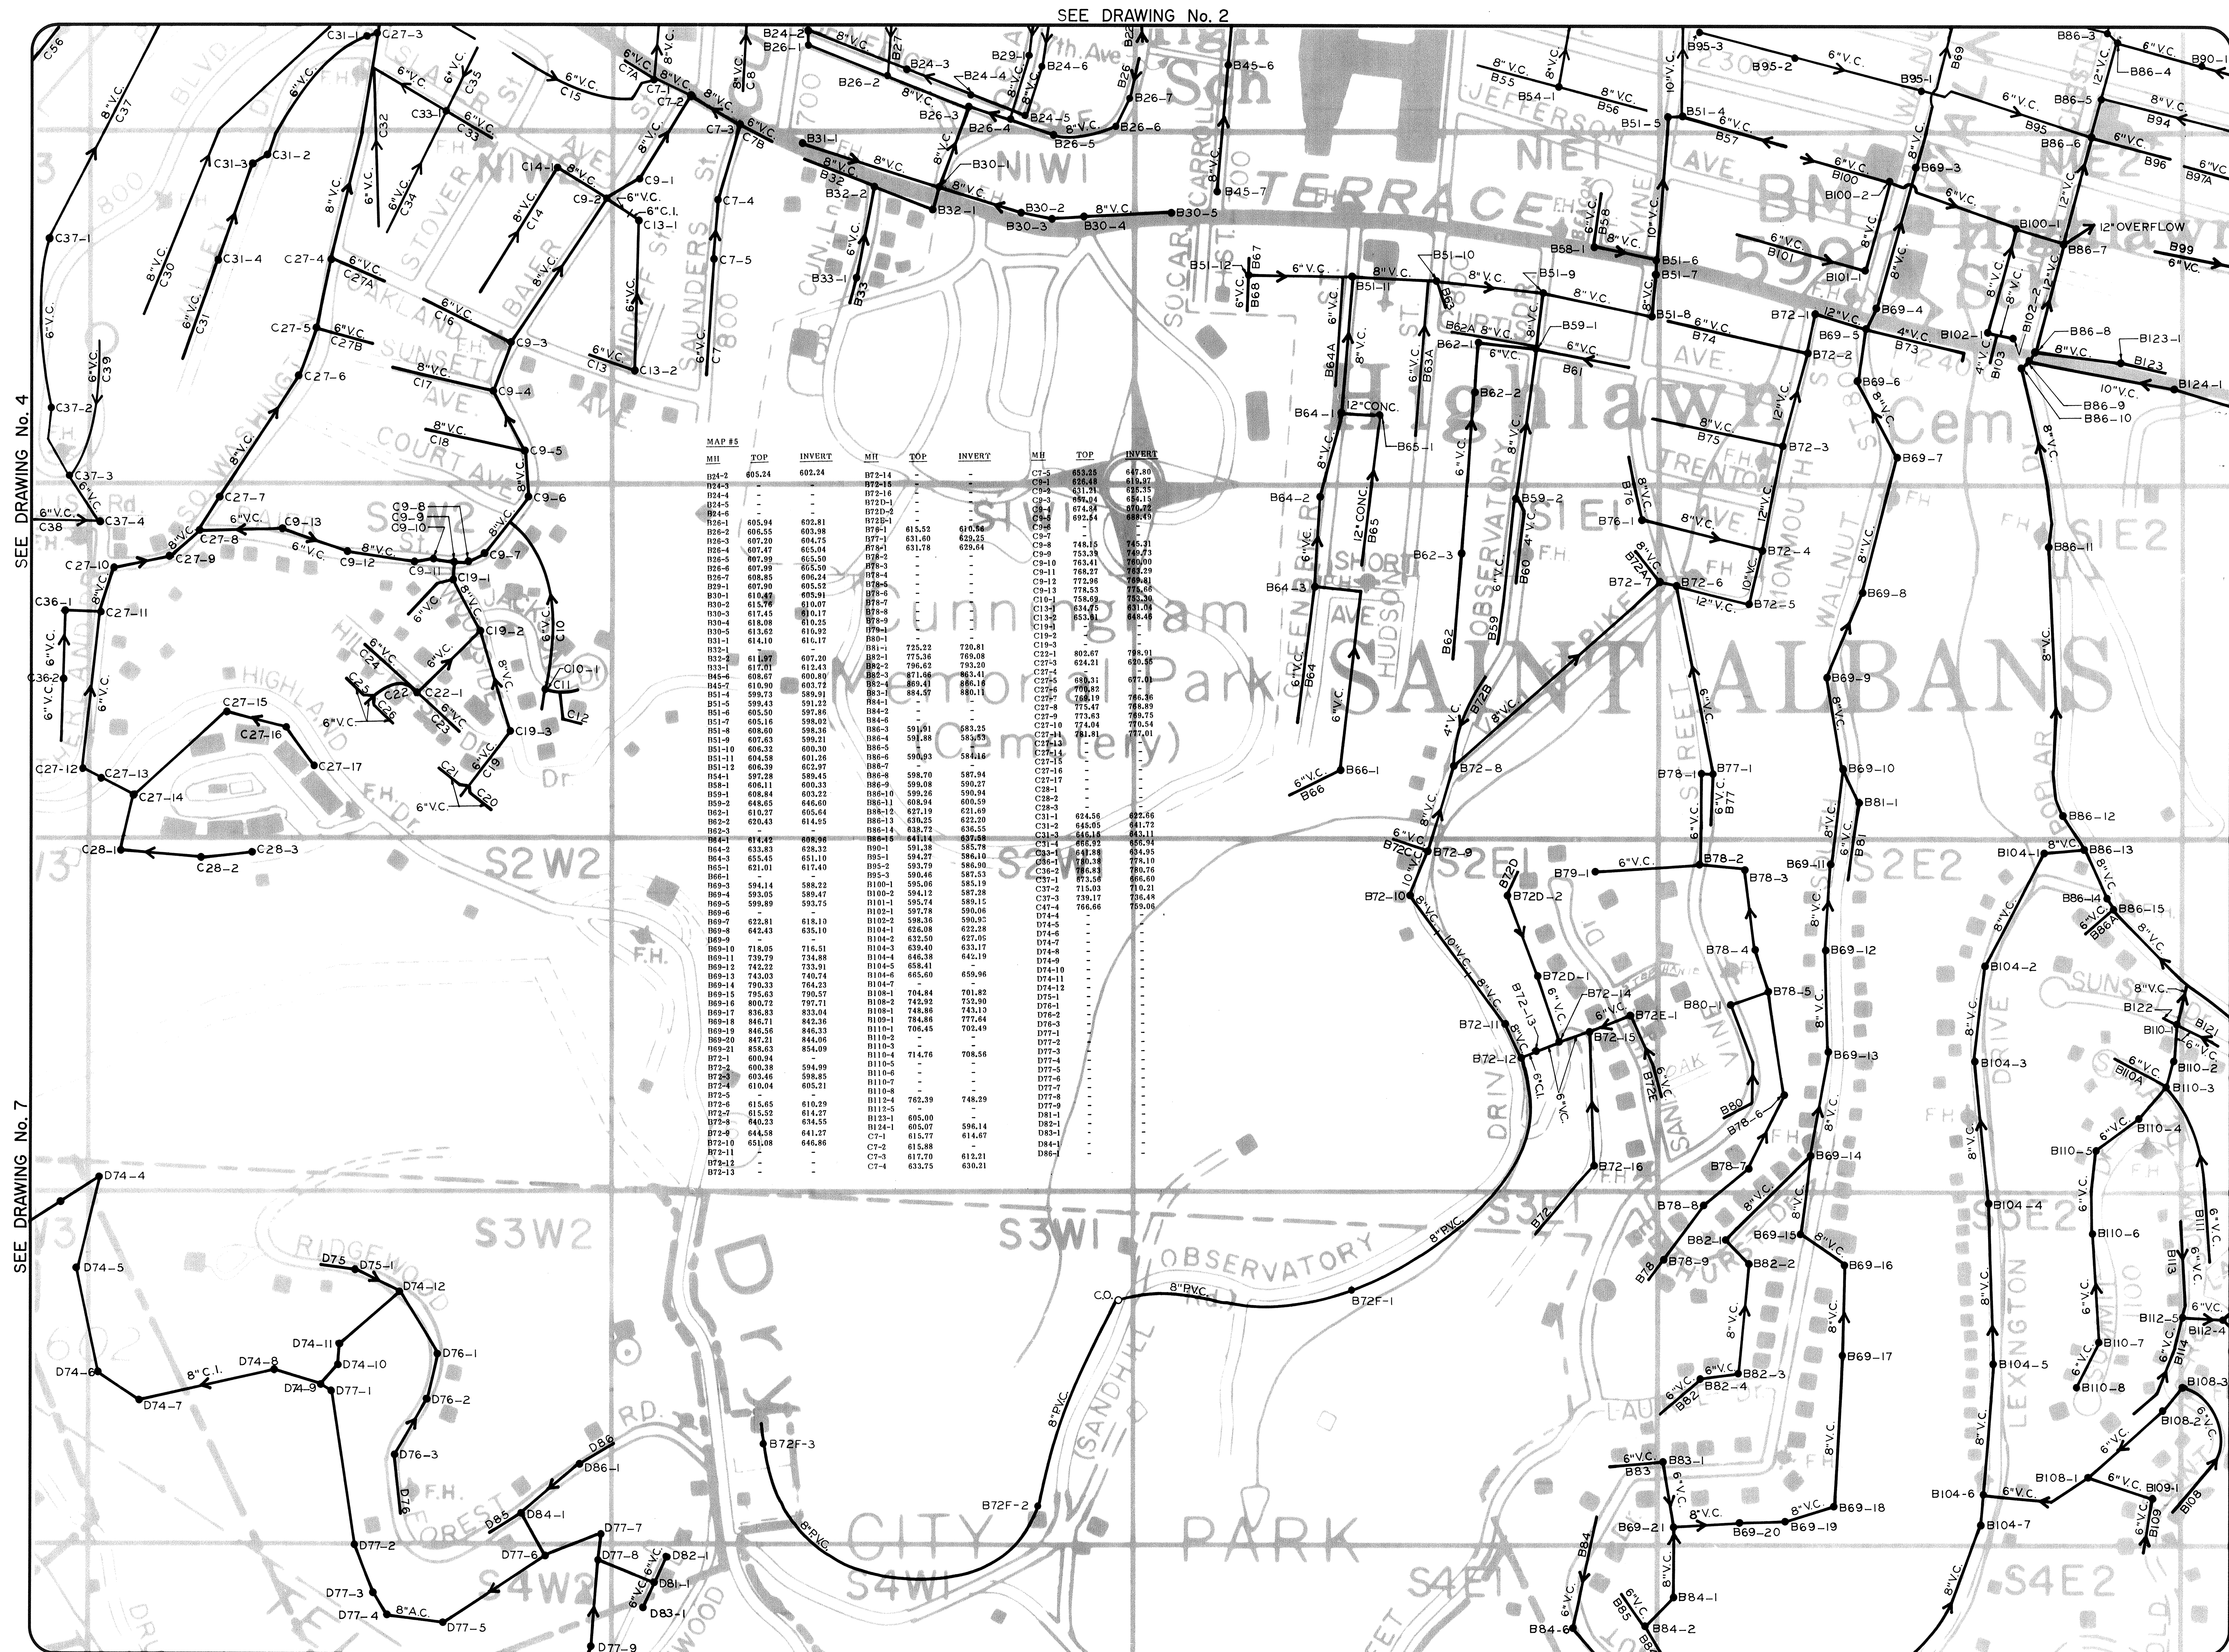

MIH	TOP	INVERT	MIH	TOP	INVERT	MIH	TOP	INVERT

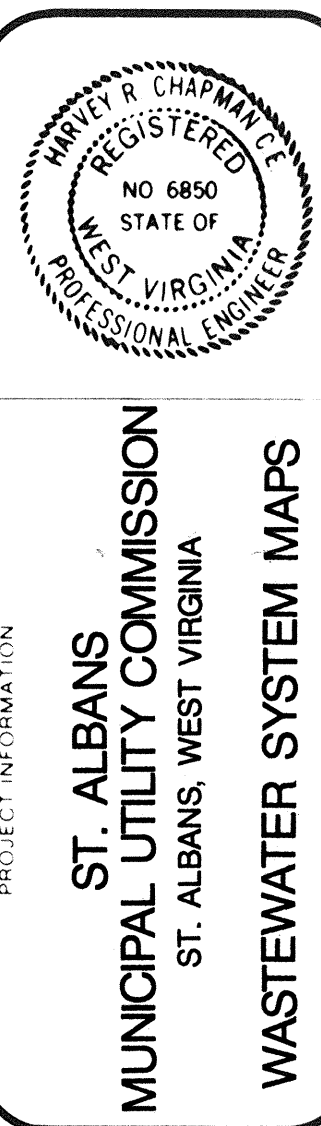

SUMMARY
MANHOLES - 180
 12" CONC - 525'
 12" VC - 1825'
 10" VC - 800'
 8" VC - 22180'
 8" CI - 400'
 6" VC - 19210'
 6" CI - 80'
 4" VC - 900'
 UNK - 6625'
 8" PVC - 26550'
 P. FOGARTY
 G. BELCHER
 APRIL 1987
 1' = 200'
 PROJECT NO. 86027
 SHEET NO. 10 OF 10