





PROJECT INFORMATION
ST. ALBANS
MUNICIPAL UTILITY COMMISSION
ST. ALBANS, WEST VIRGINIA
WASTEWATER SYSTEM MAPS

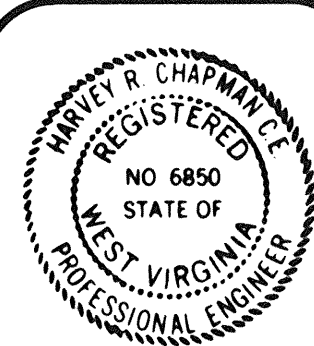

Chapman Technical Group

SUMMARY
MANHOLES - 81
8"VC - 10875'
6"VC - 6400'
4"VC - 400'
UNK - 2050'
6"FM - 1600'
4"FM - 725'

DRAWN BY
J. BIRD
G. BELCHER
APRIL 1987
PROJECT NUMBER
86027
DRAWING NUMBER

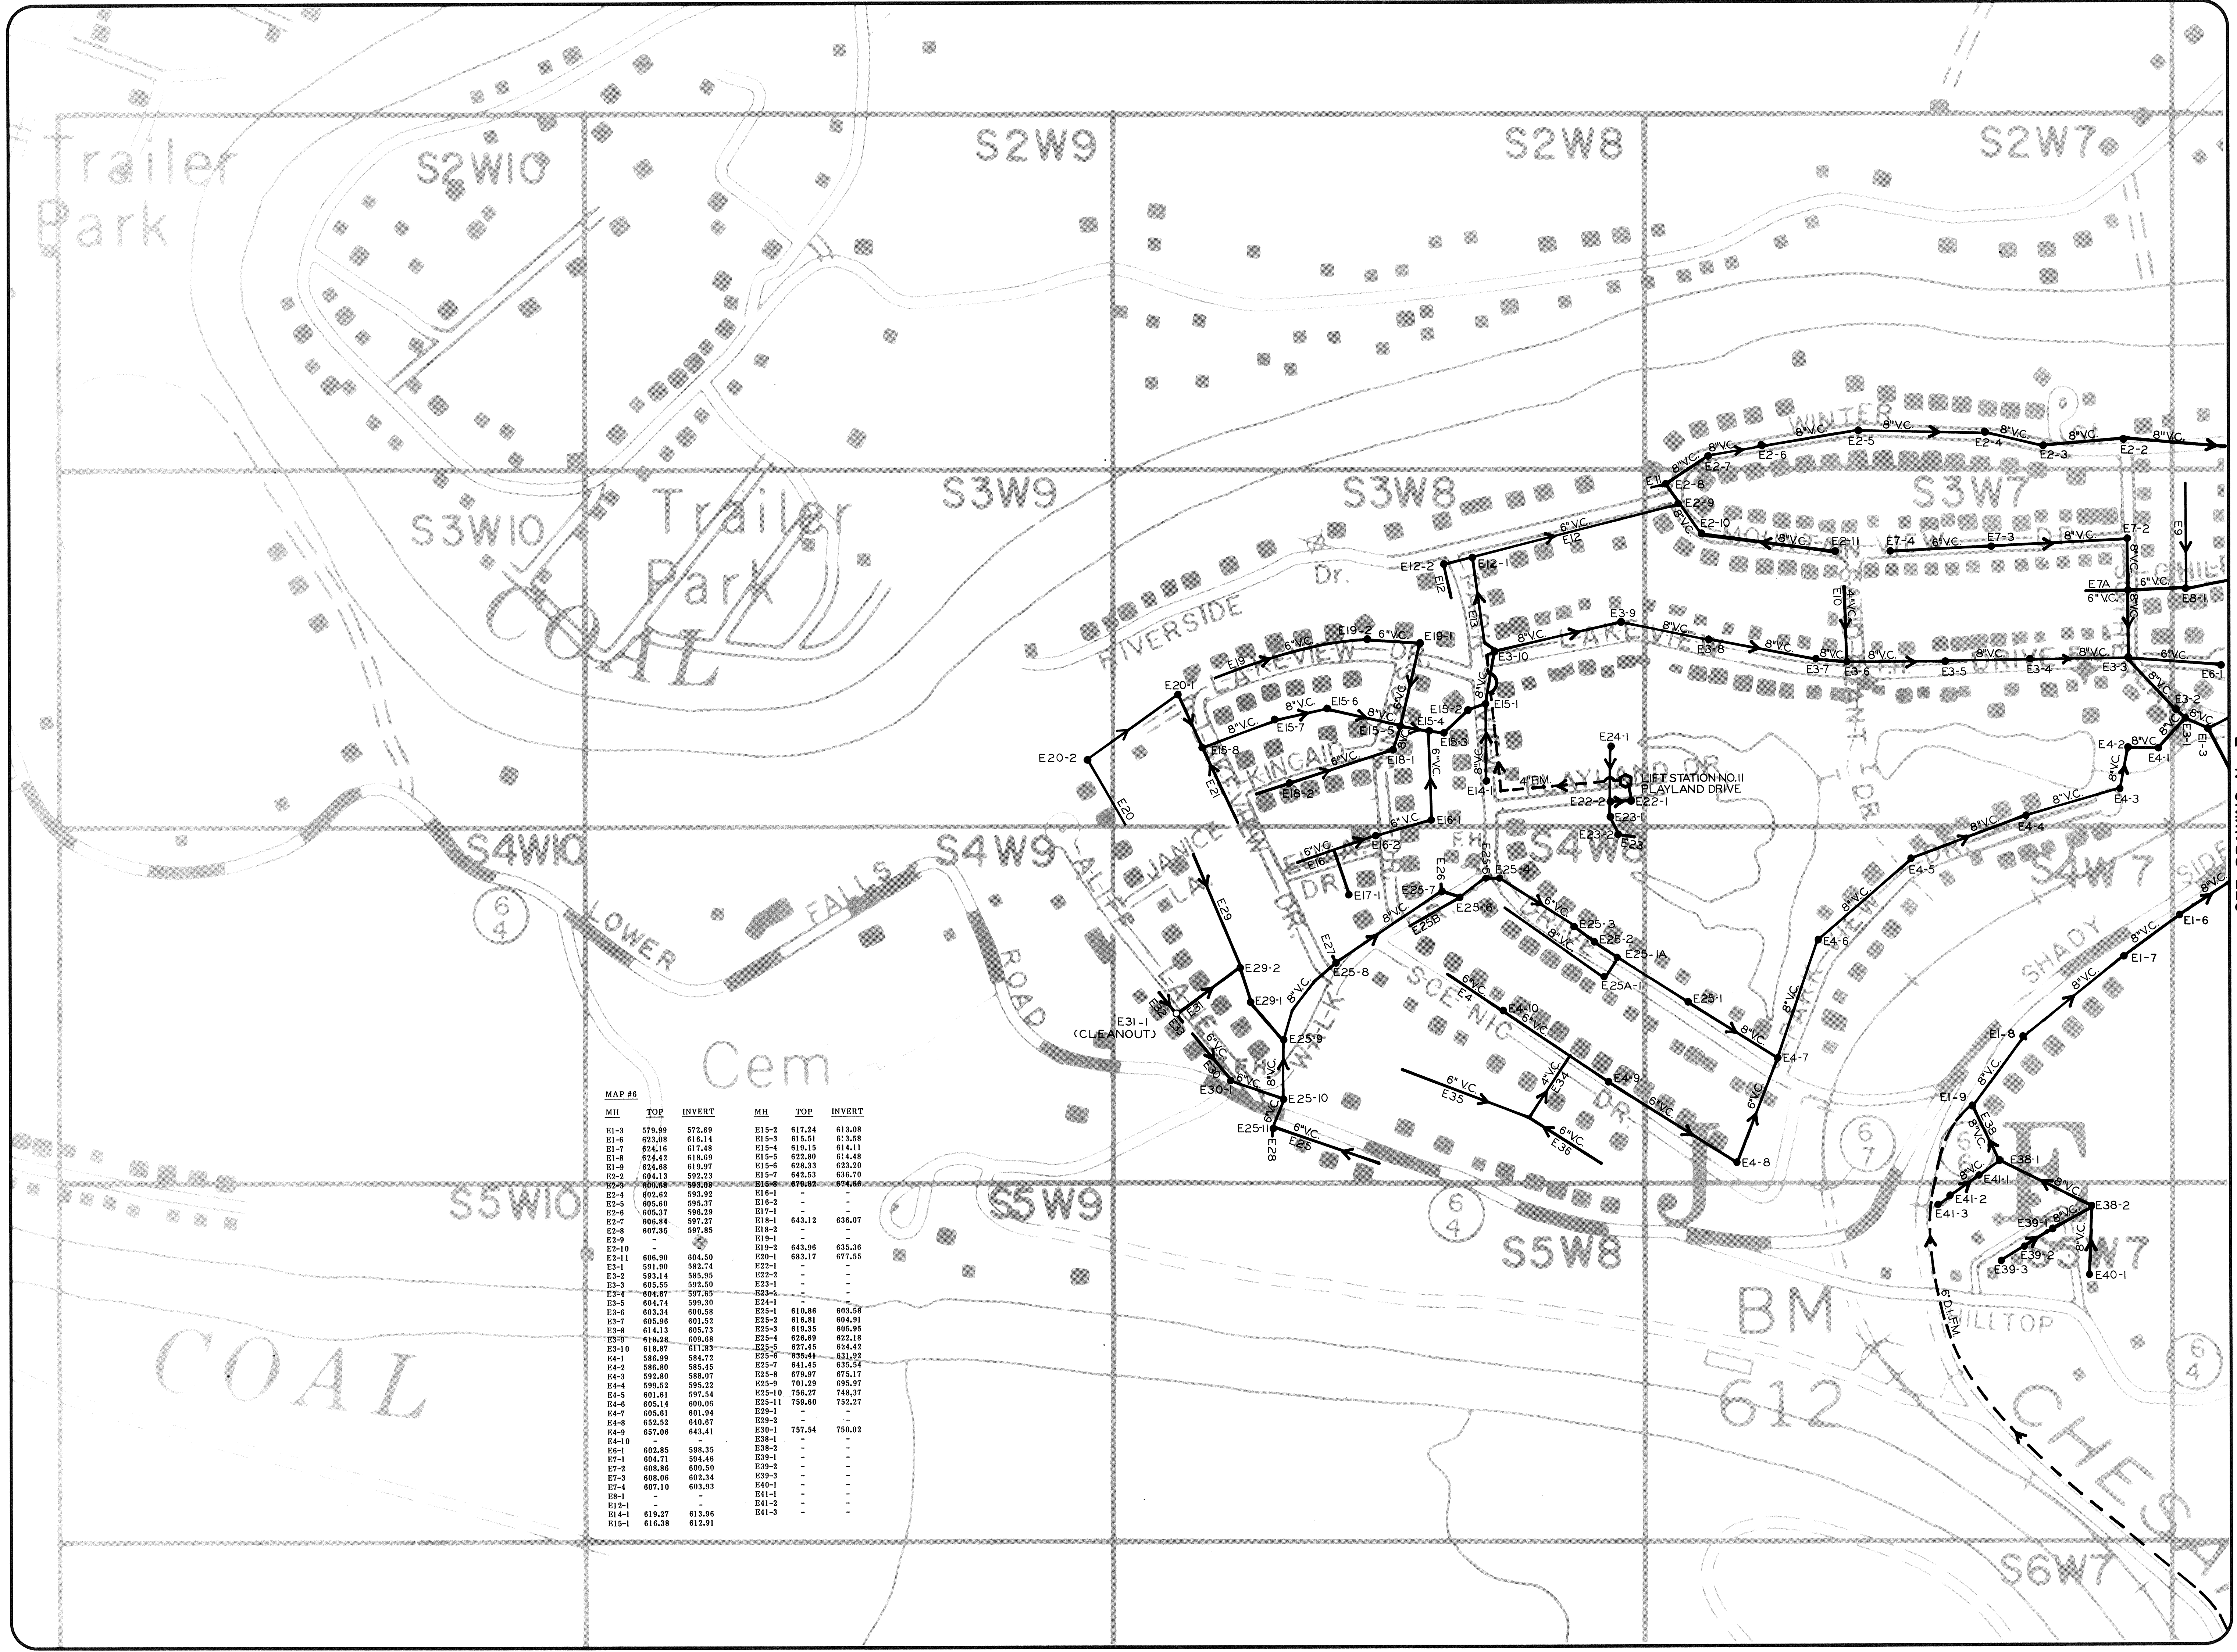

MAP #6					
MH	TOP	INVERT	MH	TOP	INVERT
E1-3	579.99	572.69	E15-2	617.24	613.08
E1-6	623.08	616.14	E15-3	615.51	613.58
E1-7	624.16	617.48	E15-4	619.15	614.11
E1-8	624.42	618.69	E15-5	622.80	614.48
E1-9	624.68	619.07	E15-6	628.33	623.20
E2-2	604.13	592.23	E15-7	642.53	636.70
E2-3	600.68	595.08	E15-8	670.82	674.66
E2-4	602.62	593.92	E16-1	-	-
E2-5	605.60	595.37	E16-2	-	-
E2-6	605.37	596.09	E17-1	643.12	636.07
E2-7	606.84	597.27	E18-1	-	-
E2-8	607.35	597.85	E18-2	-	-
E2-9	-	-	E19-1	-	-
E2-10	-	-	E19-2	643.96	635.36
E2-11	606.90	604.50	E20-1	683.17	677.55
E3-1	591.90	582.74	E22-1	-	-
E3-2	593.14	585.95	E22-2	-	-
E3-3	605.55	592.50	E23-1	-	-
E3-4	604.07	597.65	E23-2	-	-
E3-5	604.74	599.30	E24-1	-	-
E3-6	603.34	600.58	E25-1	610.86	603.58
E3-7	605.96	601.52	E25-2	616.81	604.91
E3-8	614.13	605.73	E25-3	619.35	605.95
E3-9	618.28	609.68	E25-4	626.69	622.18
E3-10	618.87	611.93	E25-5	627.45	624.42
E4-1	586.99	584.72	E25-6	635.41	631.92
E4-2	586.80	585.45	E25-7	641.45	635.54
E4-3	592.80	588.07	E25-8	679.97	675.17
E4-4	599.52	595.29	E25-9	701.29	695.97
E4-5	601.61	597.54	E25-10	756.27	748.37
E4-6	605.14	600.06	E25-11	758.60	752.27
E4-7	605.61	601.94	E29-1	-	-
E4-8	652.52	640.67	E29-2	-	-
E4-9	657.06	643.41	E30-1	757.54	750.02
E4-10	-	-	E38-1	-	-
E6-1	602.85	598.35	E38-2	-	-
E7-1	604.71	594.46	E39-1	-	-
E7-2	608.86	600.50	E39-2	-	-
E7-3	608.06	602.34	E39-3	-	-
E7-4	607.10	603.93	E40-1	-	-
E8-1	-	-	E41-1	-	-
E12-1	-	-	E41-2	-	-
E12-2	-	-	E41-3	-	-
E19-1	619.27	613.96			
E19-2	616.38	612.91			

SEE DRAWING No. 10

SEE DRAWING No. 7