



SEE DRAWING No. 7


SEE DRAWING No. 11

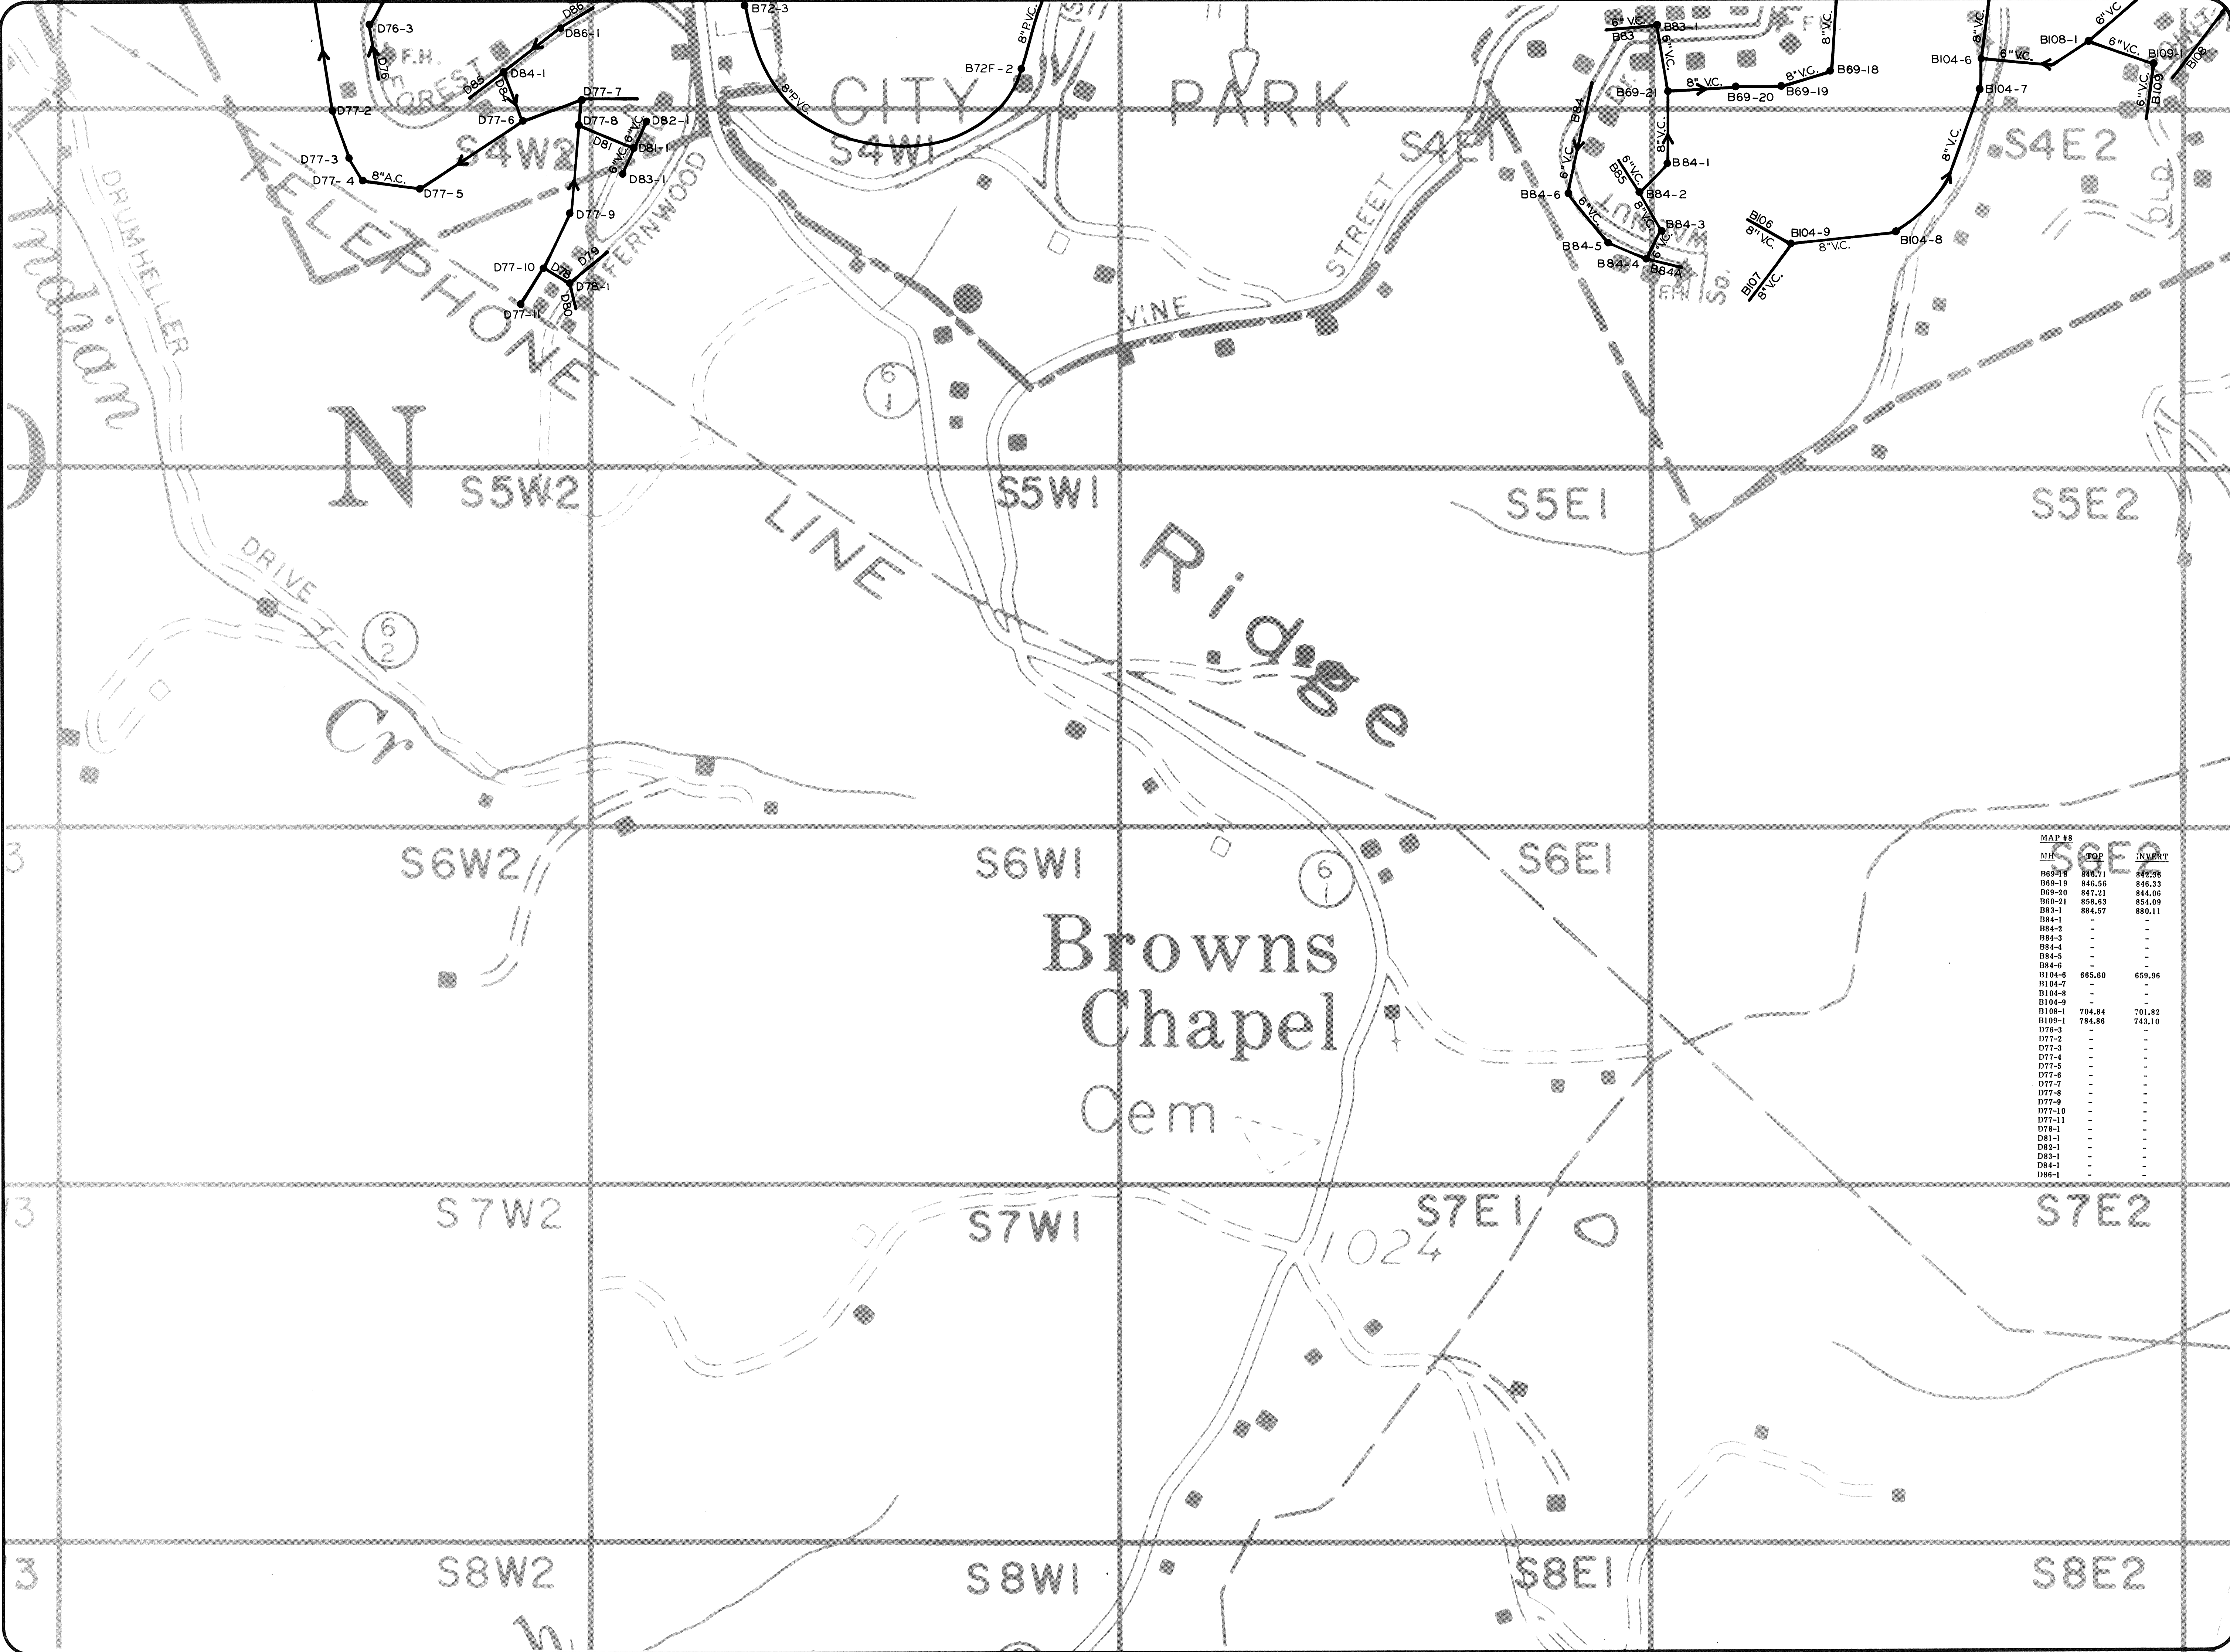

MAP #8		
MANHOLE	TOP	INVERT
B69-18	846.71	846.38
B69-19	846.56	846.33
B69-20	847.21	844.06
B69-21	858.53	854.09
B83-1	884.57	880.11
D84-1		
D84-2		
D84-3		
D84-4		
D84-5		
D84-6		
B104-6	665.60	659.96
B104-7		
B104-8		
B104-9		
B108-1	704.84	701.82
B109-1	784.88	743.10
D76-3		
D77-2		
D77-3		
D77-4		
D77-5		
D77-6		
D77-7		
D77-8		
D77-9		
D77-10		
D77-11		
D81-1		
D82-1		
D83-1		
D84-1		
D86-1		

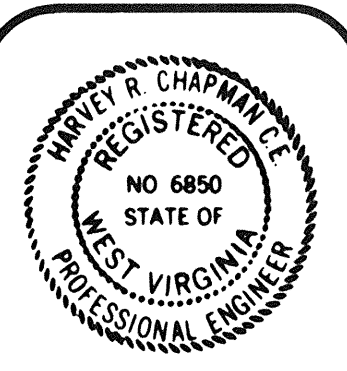

PROJECT INFORMATION
ST. ALBANS
MUNICIPAL UTILITY COMMISSION
ST. ALBANS, WEST VIRGINIA
WASTEWATER SYSTEM MAPS

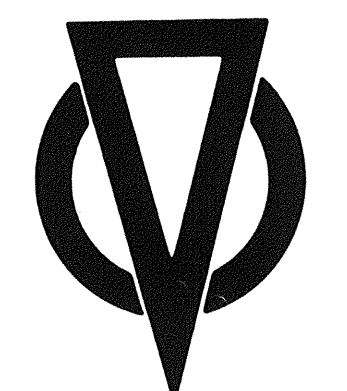

Chapman Technical Group

SUMMARY
MANHOLES - 21
8"VC - 1325'
8"AC - 150'
6"VC - 975'
UNK - 1700'
8"PVC - 600'

DRAWN
G. BELCHER
CHECKED
H. CHAPMAN
DATE
APRIL 1987
SCALE
1" = 200'
PROJECT NUMBER
86027
DRAWING NUMBER

SEE DRAWING No. 9