


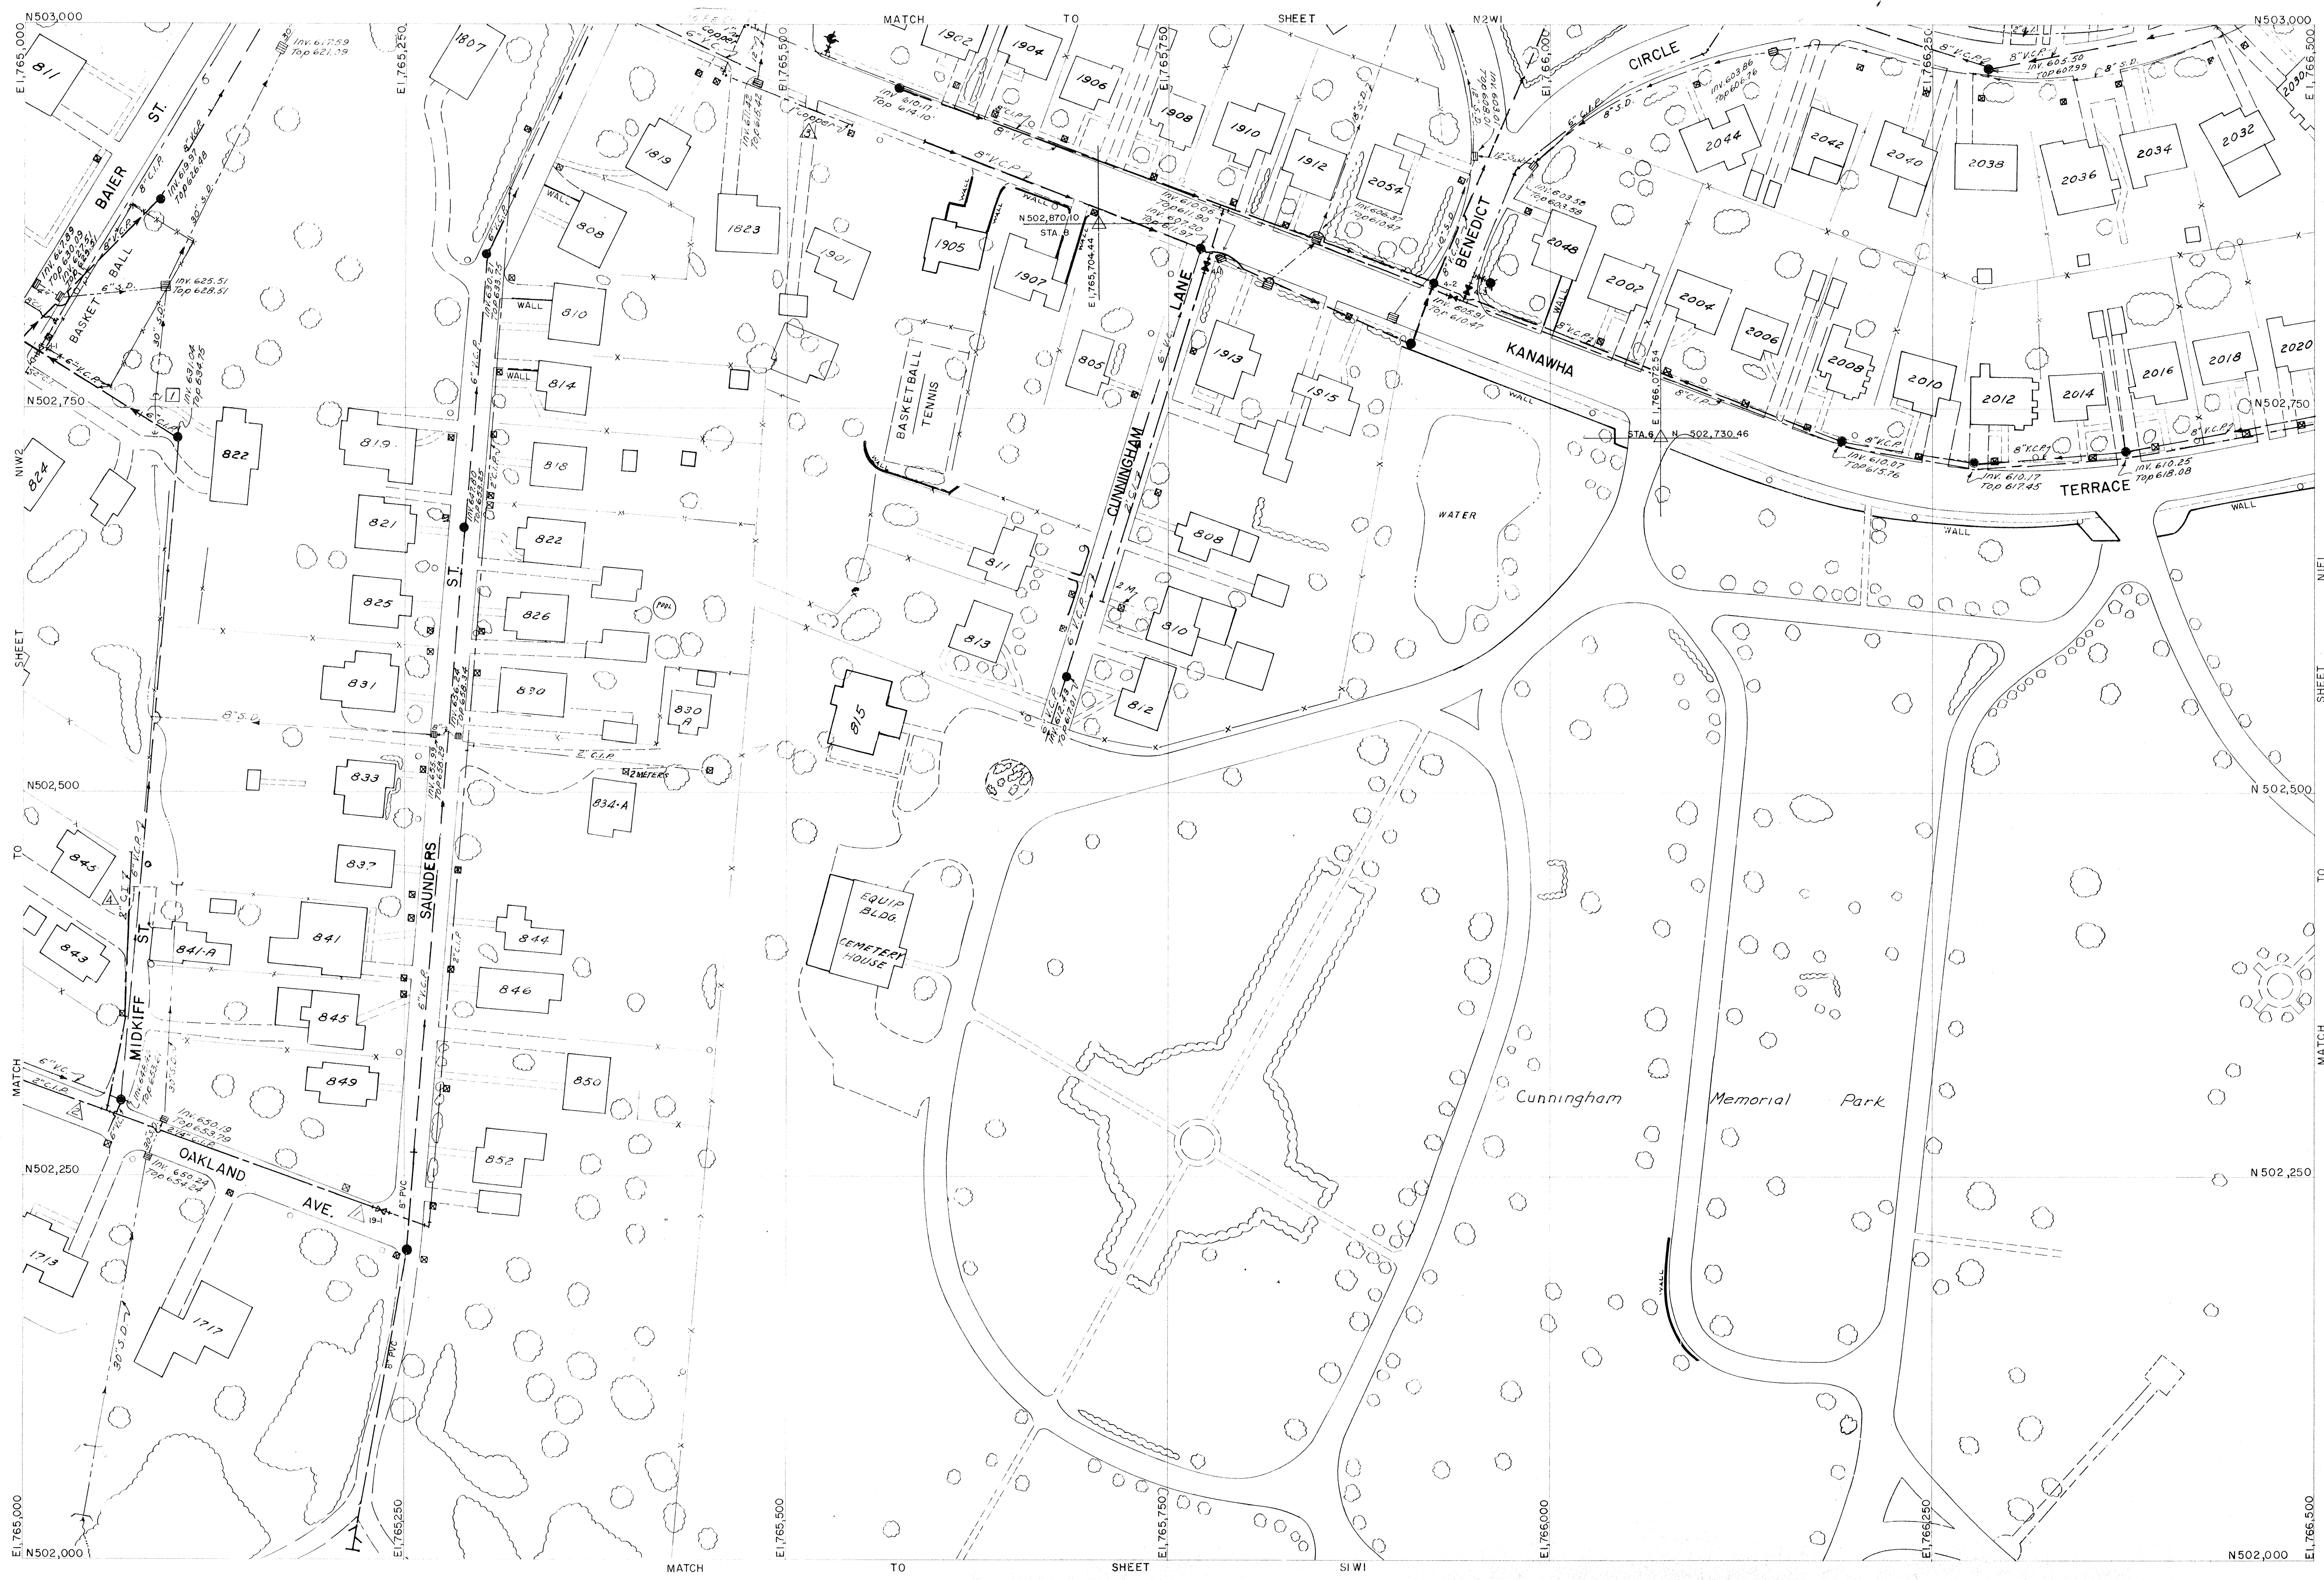

REVISIONS	
2-70	1.12.1
WATER LINES	
8" - 1262.1	
6" - 1262.1	
4" - 1262.1	
2" - 1300.1	
1" - 1300.1	
VALVES	
8" - 1	
6" - 1	
4" - 1	
FIRE HYDRANTS	
SMALL HYDRANT	1
4" STEAMER	1
4 1/2" STEAMER	
METERS	69
SEWER LINES	
8" - 1300.1	
6" - 1300.1	
4" - 1300.1	
MANHOLES SAN.	
LAMP HOLES	13
MANHOLES S.D.	
CATCH BASINS	16
CURB BOXES	
WATER EXTENSIONS	
1480 Oakland Ave.	
1449 Oakland Ave.	
14262 Kanawha Terrace	
14369 Midkiff Drive	
SEWER EXTENSIONS	
13484 Baier Ave. & Slater St.	