


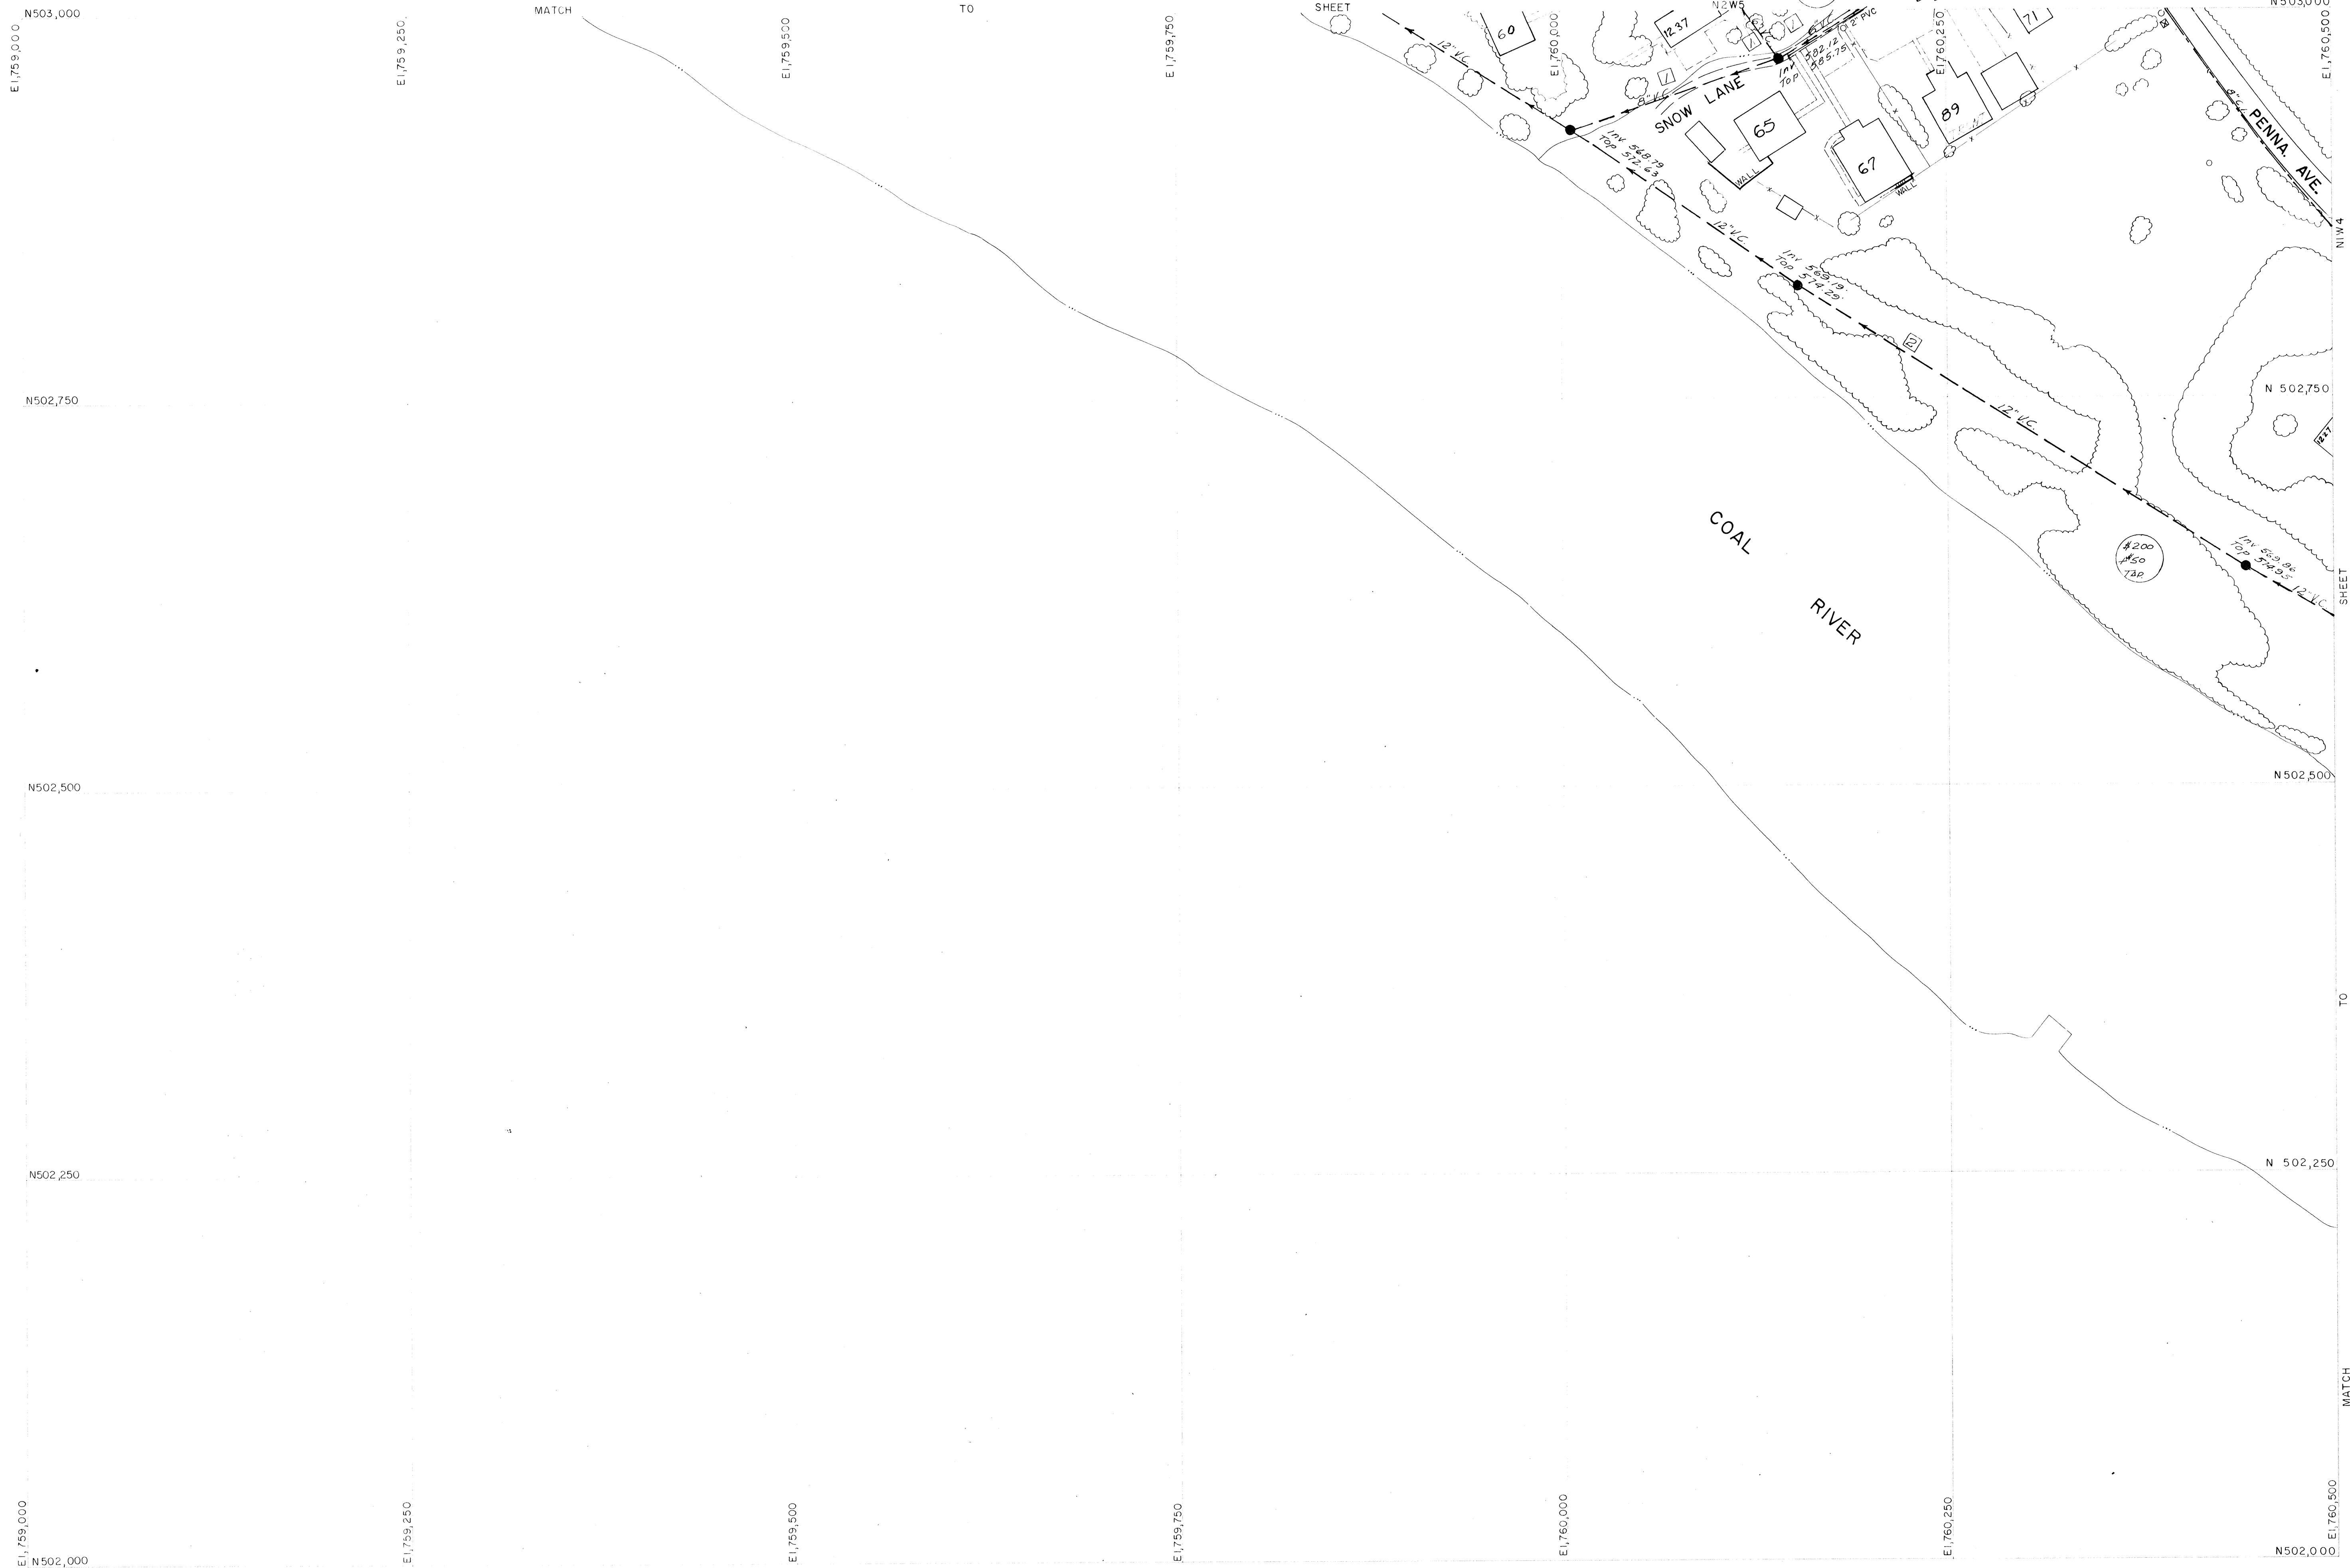

REVISIONS
1-7-66
2-15-71
1/15/82

WATER LINES

8" VC	175'

VALVES

FIRE HYDRANTS

- SMALL HYDRANT
- 4" STEAMER
- 4 1/2" STEAMER

METERS

SEWER LINES

12" VC	175'
8" VC	140'
6" VC	65'

- MANHOLES SAN. 4
- LAMP HOLES
- MANHOLES S.D.
- CATCH BASINS
- CURB BOXES

WATER EXTENSIONS

SEWER EXTENSIONS

1 3182 Snow Lane
2 3143 Coal River Interc

CITY OF ST. ALBANS, W. VA.
MUNICIPAL UTILITY COMMISSION
SCALE: 1" = 50'

DATE PLAT PREPARED Sept. 22, 1965
WATER SYSTEM ADDED Nov. 16, 1965
SANITARY SEWERS ADDED Nov. 16, 1965
STORM SEWERS ADDED Nov. 16, 1965

PLAT NO.

NIW5

DRAFTED BY: LA
CHECKED BY: _____

AMERICAN AIR SURVEYS, INC.
PITTSBURGH, PENNA.