


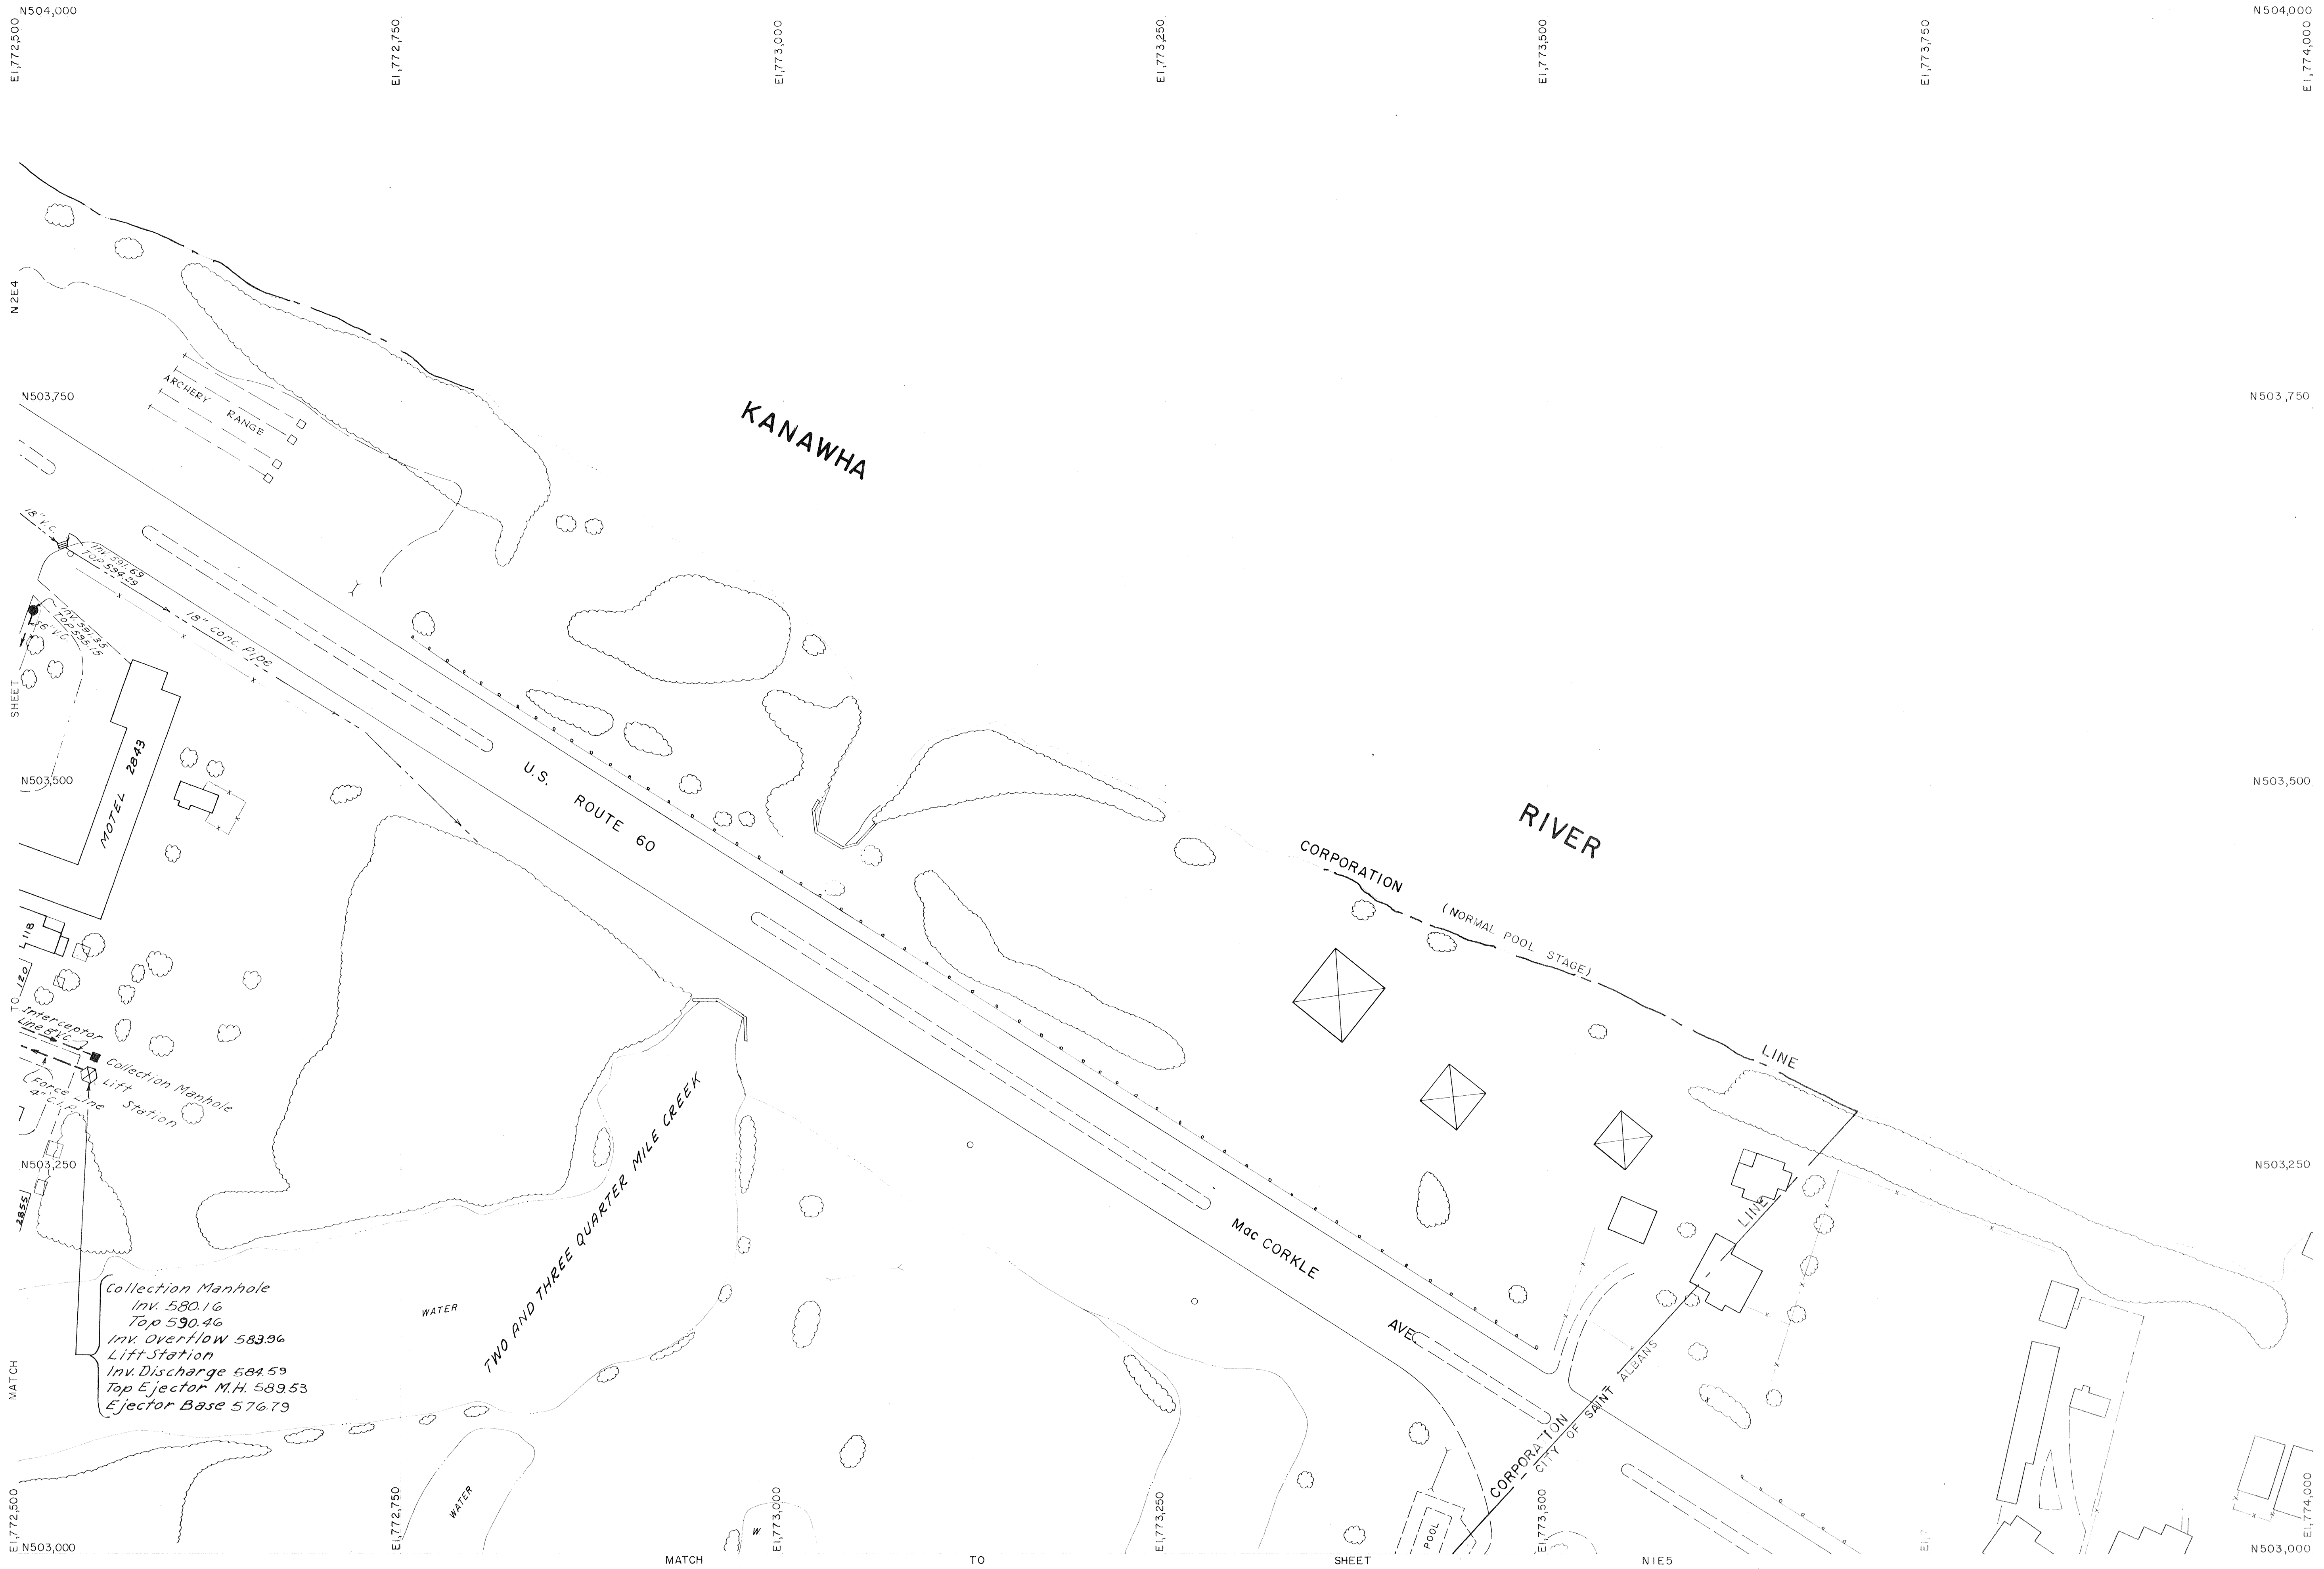

REVISIONS	

WATER LINES

VALVES

FIRE HYDRANTS
SMALL HYDRANT
4" STEAMER
4 1/2" STEAMER

METERS

SEWER LINES

MANHOLES SAN.
LAMP HOLES
MANHOLES S.D.
CATCH BASINS
CURB BOXES

WATER EXTENSIONS

SEWER EXTENSIONS

AMERICAN AIR SURVEYS, INC.
PITTSBURGH, PENNA.

CITY OF ST. ALBANS, W. VA.
MUNICIPAL UTILITY COMMISSION
SCALE: 1" = 50'

DATE PLAT PREPARED Mar. 1963
WATER SYSTEM ADDED Sept. 21, 1963
SANITARY SEWERS ADDED Sept. 21, 1965
STORM SEWERS ADDED Sept. 21, 1965

PLAT NO.
N2E5

DRAFTED BY: Q.S.
CHECKED BY: A.P.P.

Very close to top of 50'