


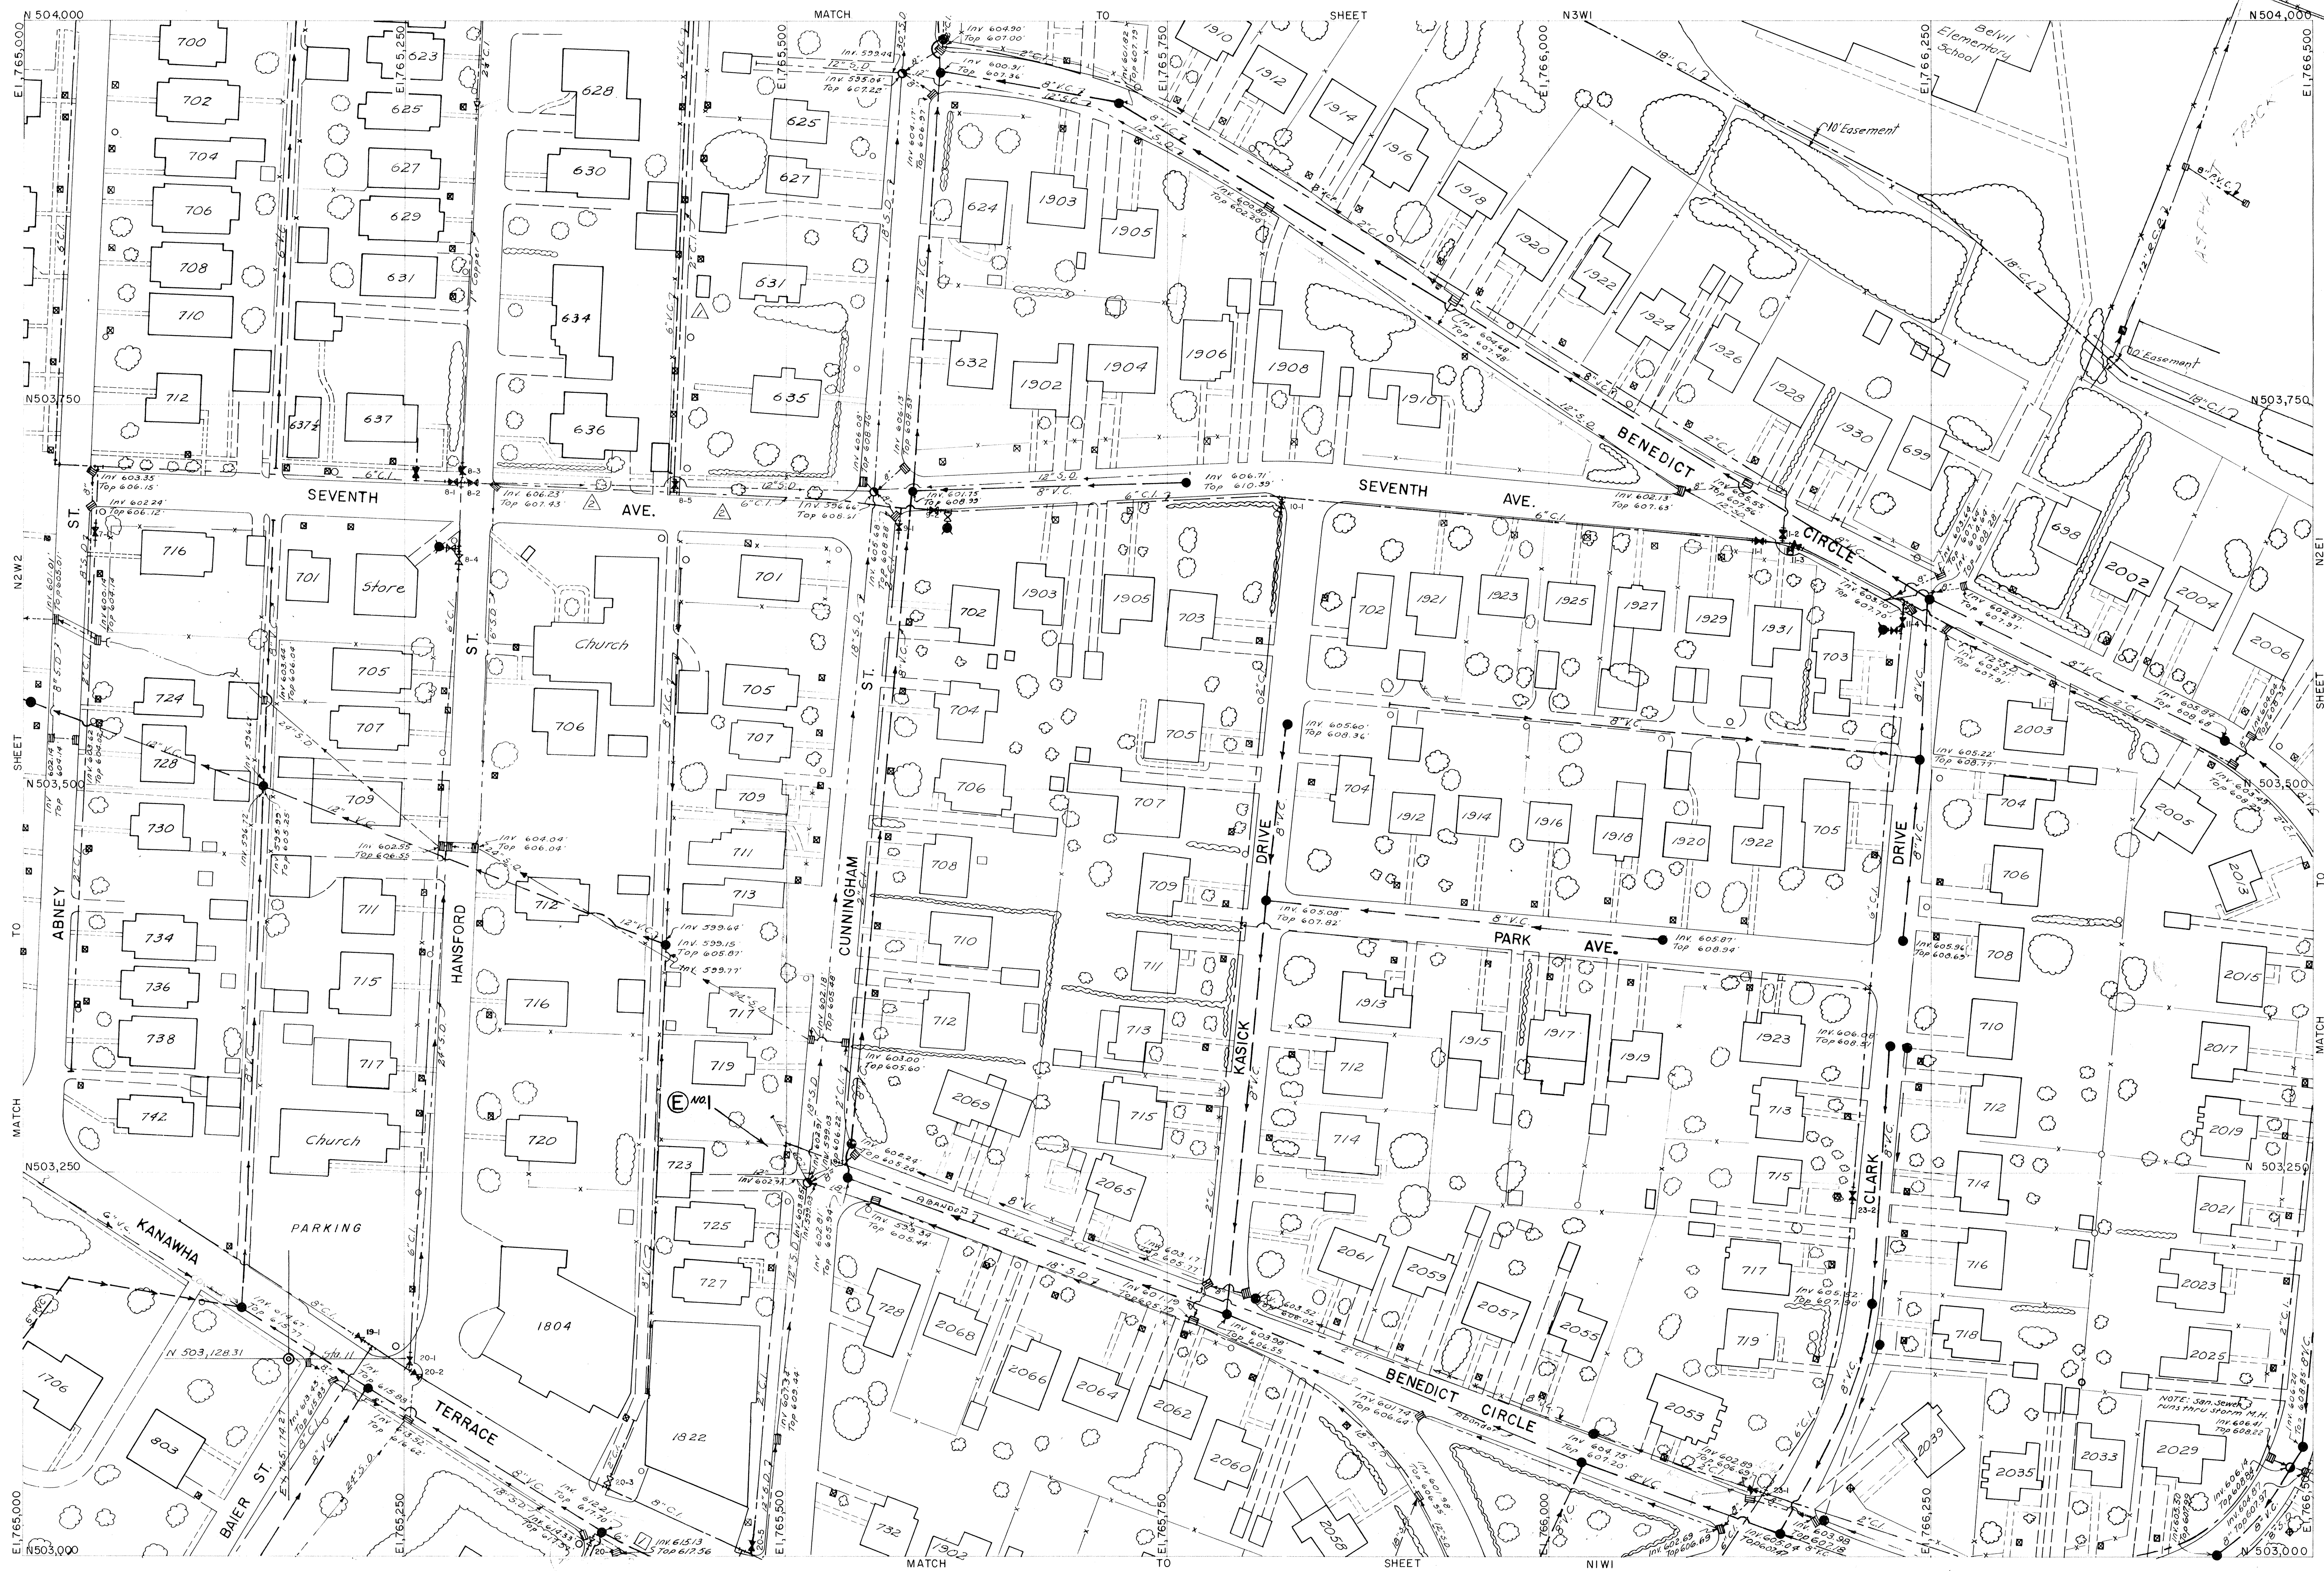

REVISIONS	
1-21-66	2-19-70
WATER LINES	
8" C.I.	3604
12" C.I.	6030.11
24" C.I.	6030.11
2" C.I.	11200.1
1" C.I.	240.1
VALVES	
8" - 2	
6" - 2	
4" - 9	
1" - 1	
FIRE HYDRANTS	
SMALL HYDRANT	3
4" STEAMER	
4 1/2" STEAMER	
METERS	
167	
SEWER LINES	
12" C.I.	3604
8" C.I.	4440.1
6" C.I.	210.1
MANHOLES SAN.	
LAMP HOLES	23
MANHOLES S.D.	4
CATCH BASINS	26
CURB BOXES	
WATER EXTENSIONS	
21.55 Alley E. of Hanford	
21.55 Seventh Ave.	
SEWER EXTENSIONS	
31.35 Kanawha Terrace	

DRAFTED BY: LA
CHECKED BY: RA
AMERICAN AIR SURVEYS, INC.
PITTSBURGH, PENNA.

CITY OF ST. ALBANS, W. VA.
MUNICIPAL UTILITY COMMISSION
SCALE: 1" = 50'

DATE PLAT PREPARED: Aug 18, 1965
WATER SYSTEM ADDED: Sept. 21, 1965
SANITARY SEWERS ADDED: Sept. 21, 1965
STORM SEWERS ADDED: Sept. 21, 1965

PLAT NO.

N2W1