


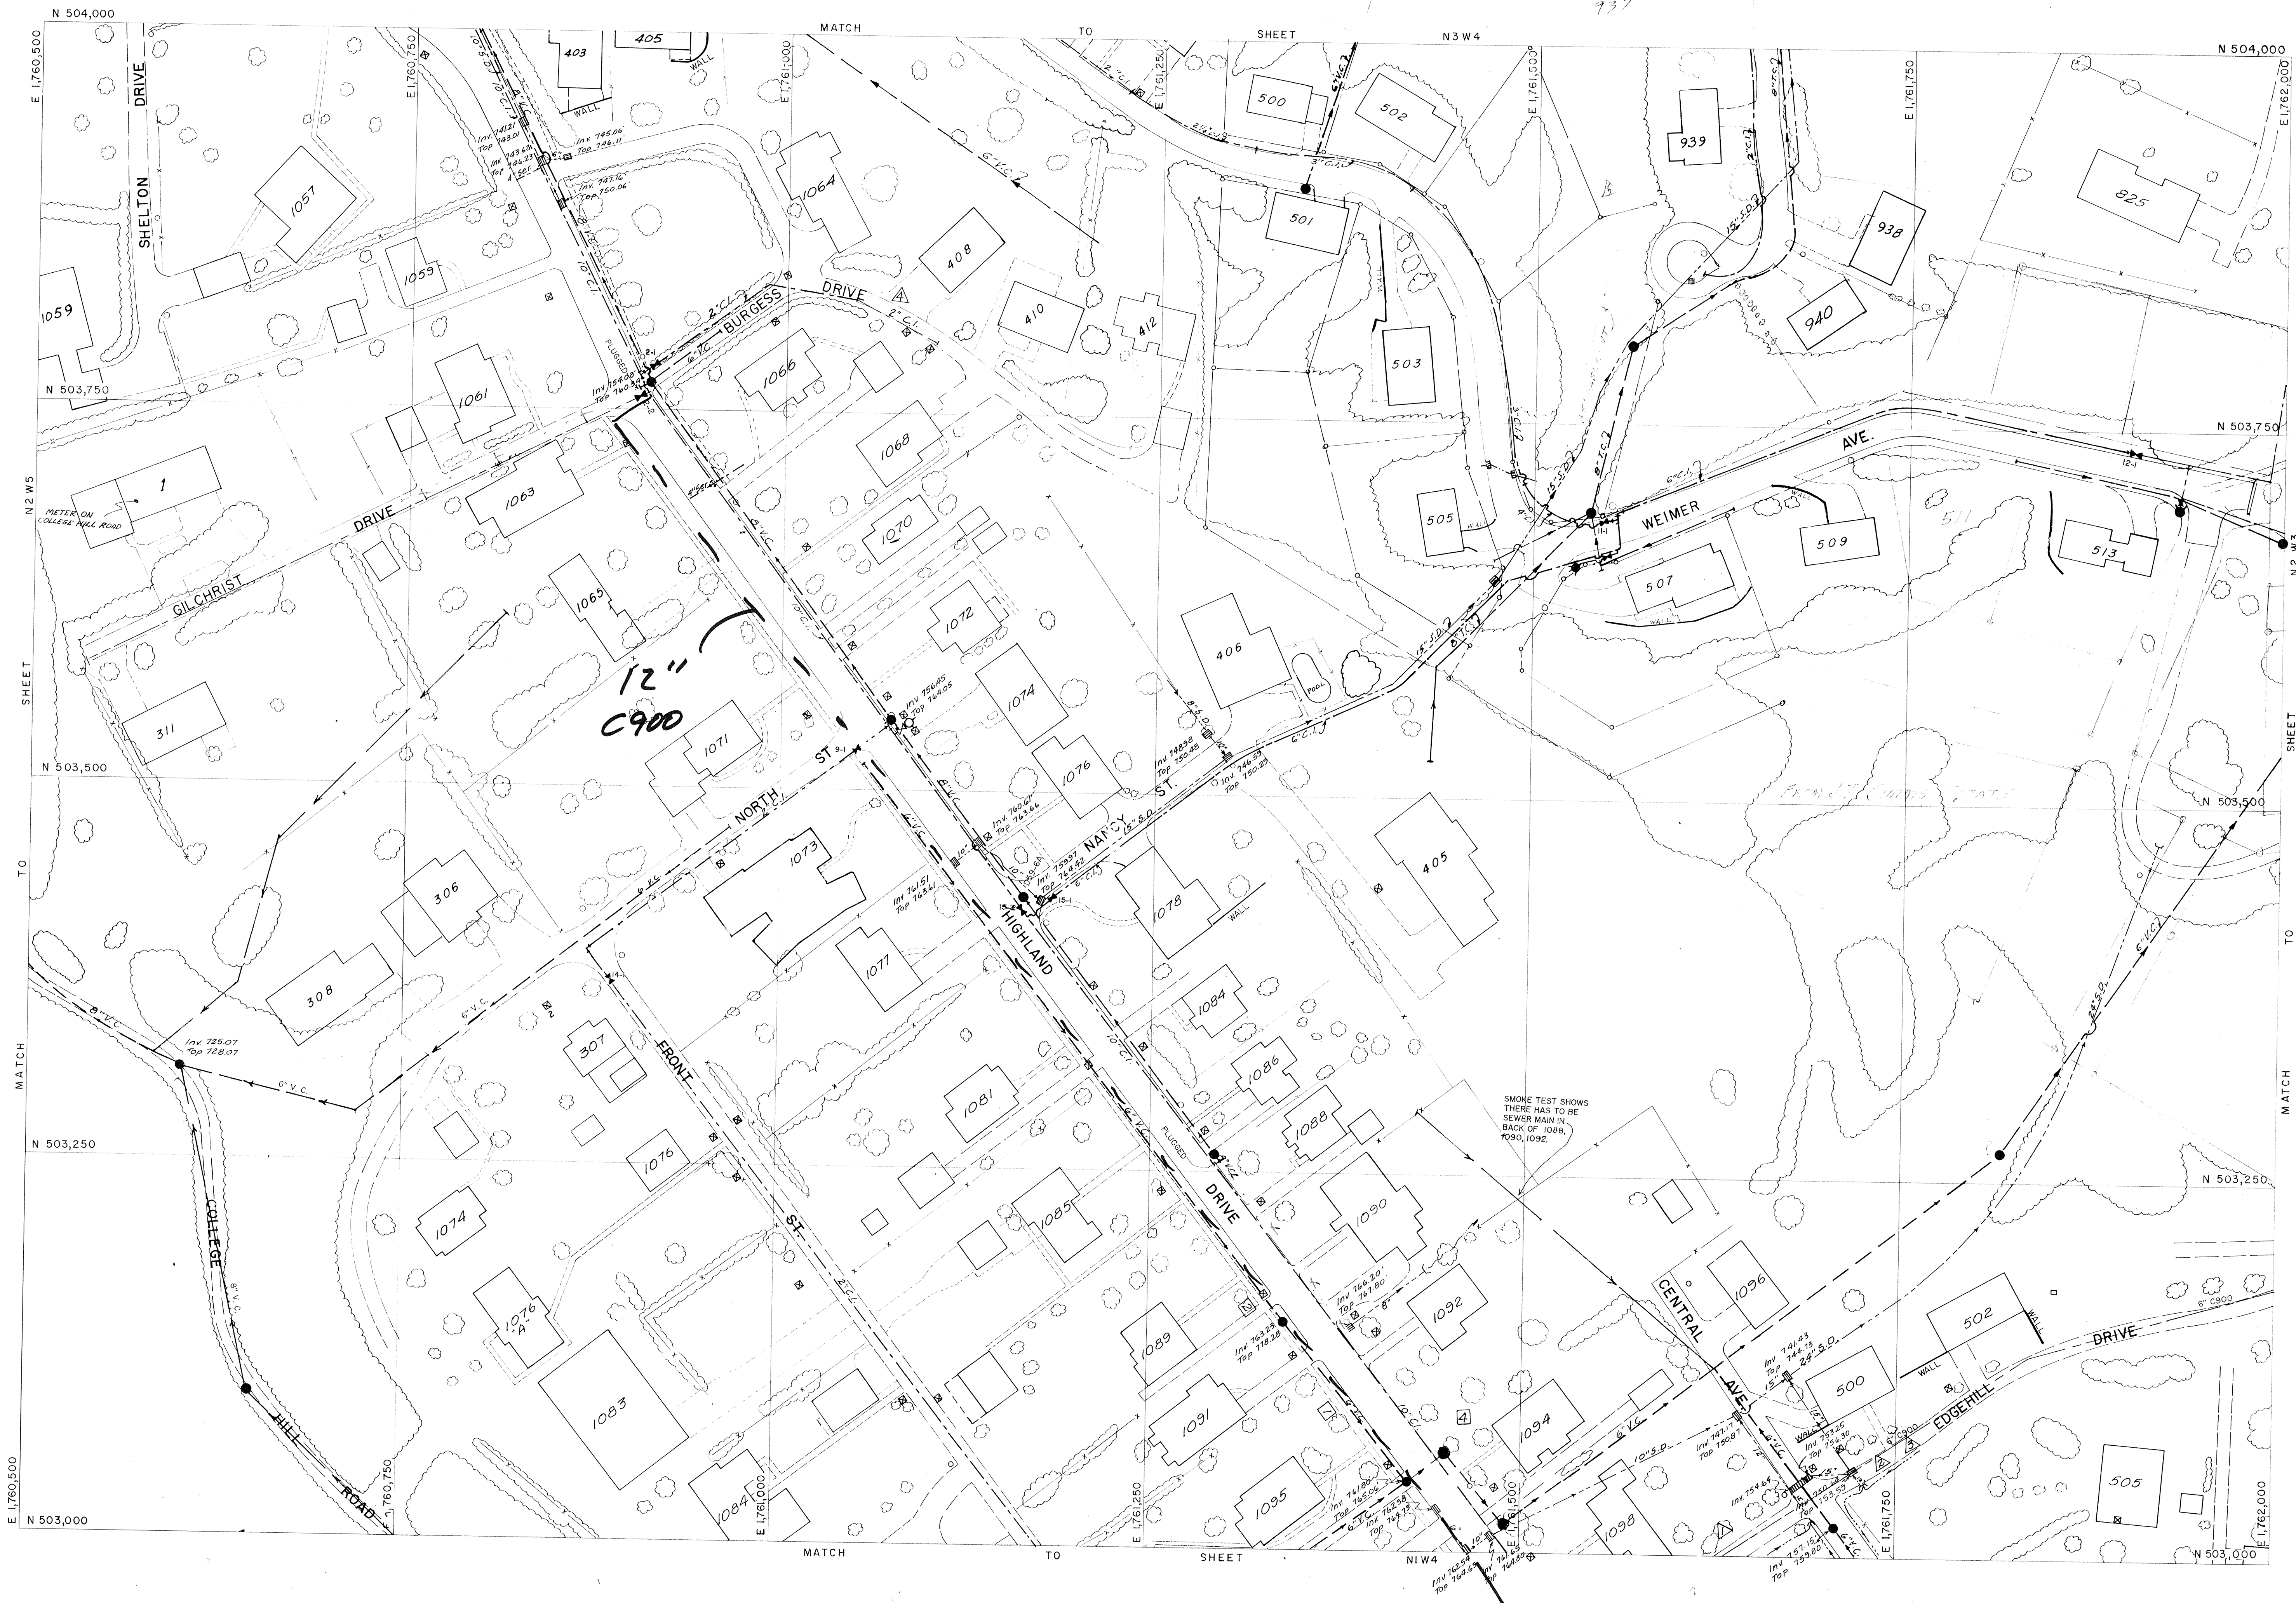

REVISIONS
1-6-66
2-70
10/76
12/81-82

WATER LINES

VALVES

FIRE HYDRANTS

- SMALL HYDRANT
- ◆ 4" STEAMER
- 4 1/2" STEAMER

METERS

SEWER LINES

MANHOLES SAN.

- LAMP HOLES
- MANHOLES S.D.
- CATCH BASINS
- CURB BOXES

WATER EXTENSIONS

- △ 1173 Edgehill Drive
- △ 1190 " "
- △ 1191 " "
- △ 11367 Burgess Drive
- △ 11397 Helene St.

SEWER EXTENSIONS

- 3158 Highland Drive
- 3160 " "
- 31154 Helene St.
- 31200 Highland Dr.

AMERICAN AIR SURVEYS, INC.
PITTSBURGH, PENNA.

CITY OF ST. ALBANS, W. VA.
MUNICIPAL UTILITY COMMISSION

SCALE: 1" = 50'

DATE PLAT PREPARED 9-22-65
WATER SYSTEM ADDED 11-8-65
SANITARY SEWERS ADDED 11-8-65
STORM SEWERS ADDED 11-8-65

PLAT NO.
N2W4