


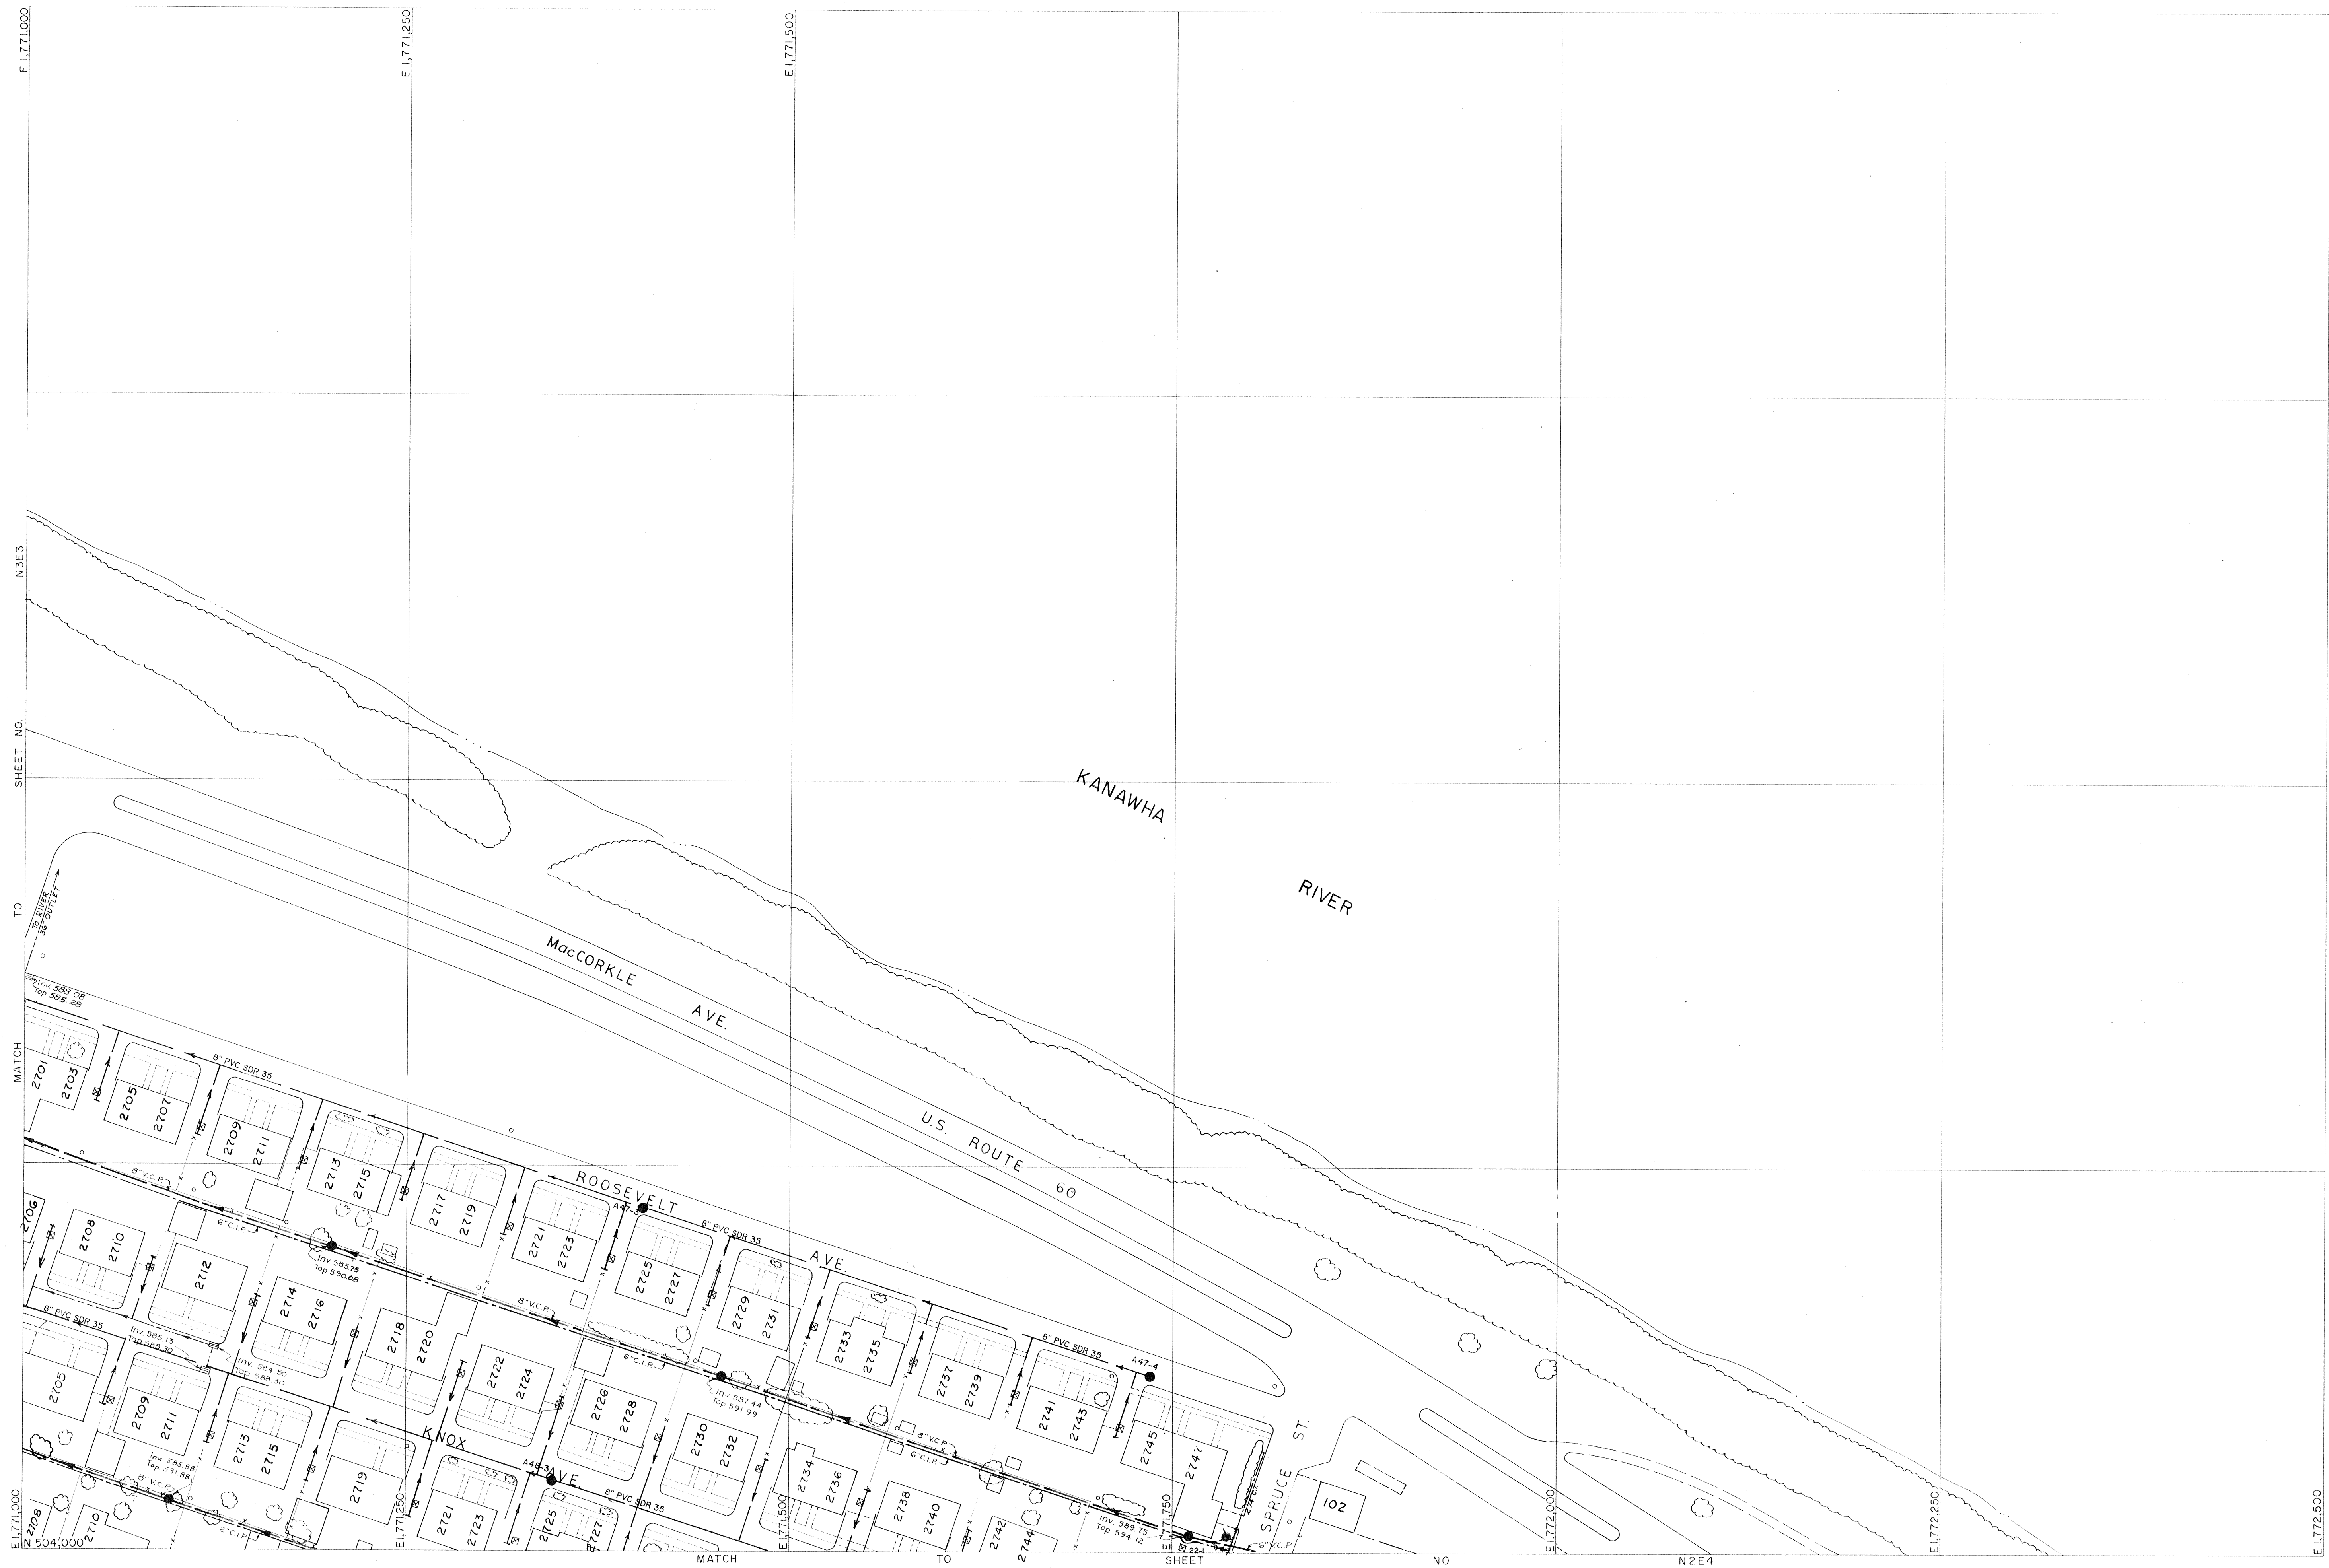

REVISIONS
2-70

WATER LINES

6" C.I. 820 ft
24" C.I. 4-7 ft
2" C.I. 100 ft

VALVES

6" - 1
24" - 1

FIRE HYDRANTS

● SMALL HYDRANT 1
● 4" STEAMER
○ 4 1/2" STEAMER

METERS
26

SEWER LINES

6" V.C. 1000 ft
16" V.C. 45 ft

MANHOLES SAN. 4

LAMP HOLES

MANHOLES S.D.

CATCH BASINS 1

CURB BOXES

WATER EXTENSIONS

SEWER EXTENSIONS

AMERICAN AIR SURVEYS, INC.
PITTSBURGH, PENNA.

CITY OF ST. ALBANS, W. VA.

MUNICIPAL UTILITY COMMISSION

SCALE: 1" = 50'

DATE PLAT PREPARED 10-26-65
WATER SYSTEM ADDED 11-8-65
SANITARY SEWERS ADDED 11-8-65
STORM SEWERS ADDED 11-8-65

PLAT NO.
N3E4