


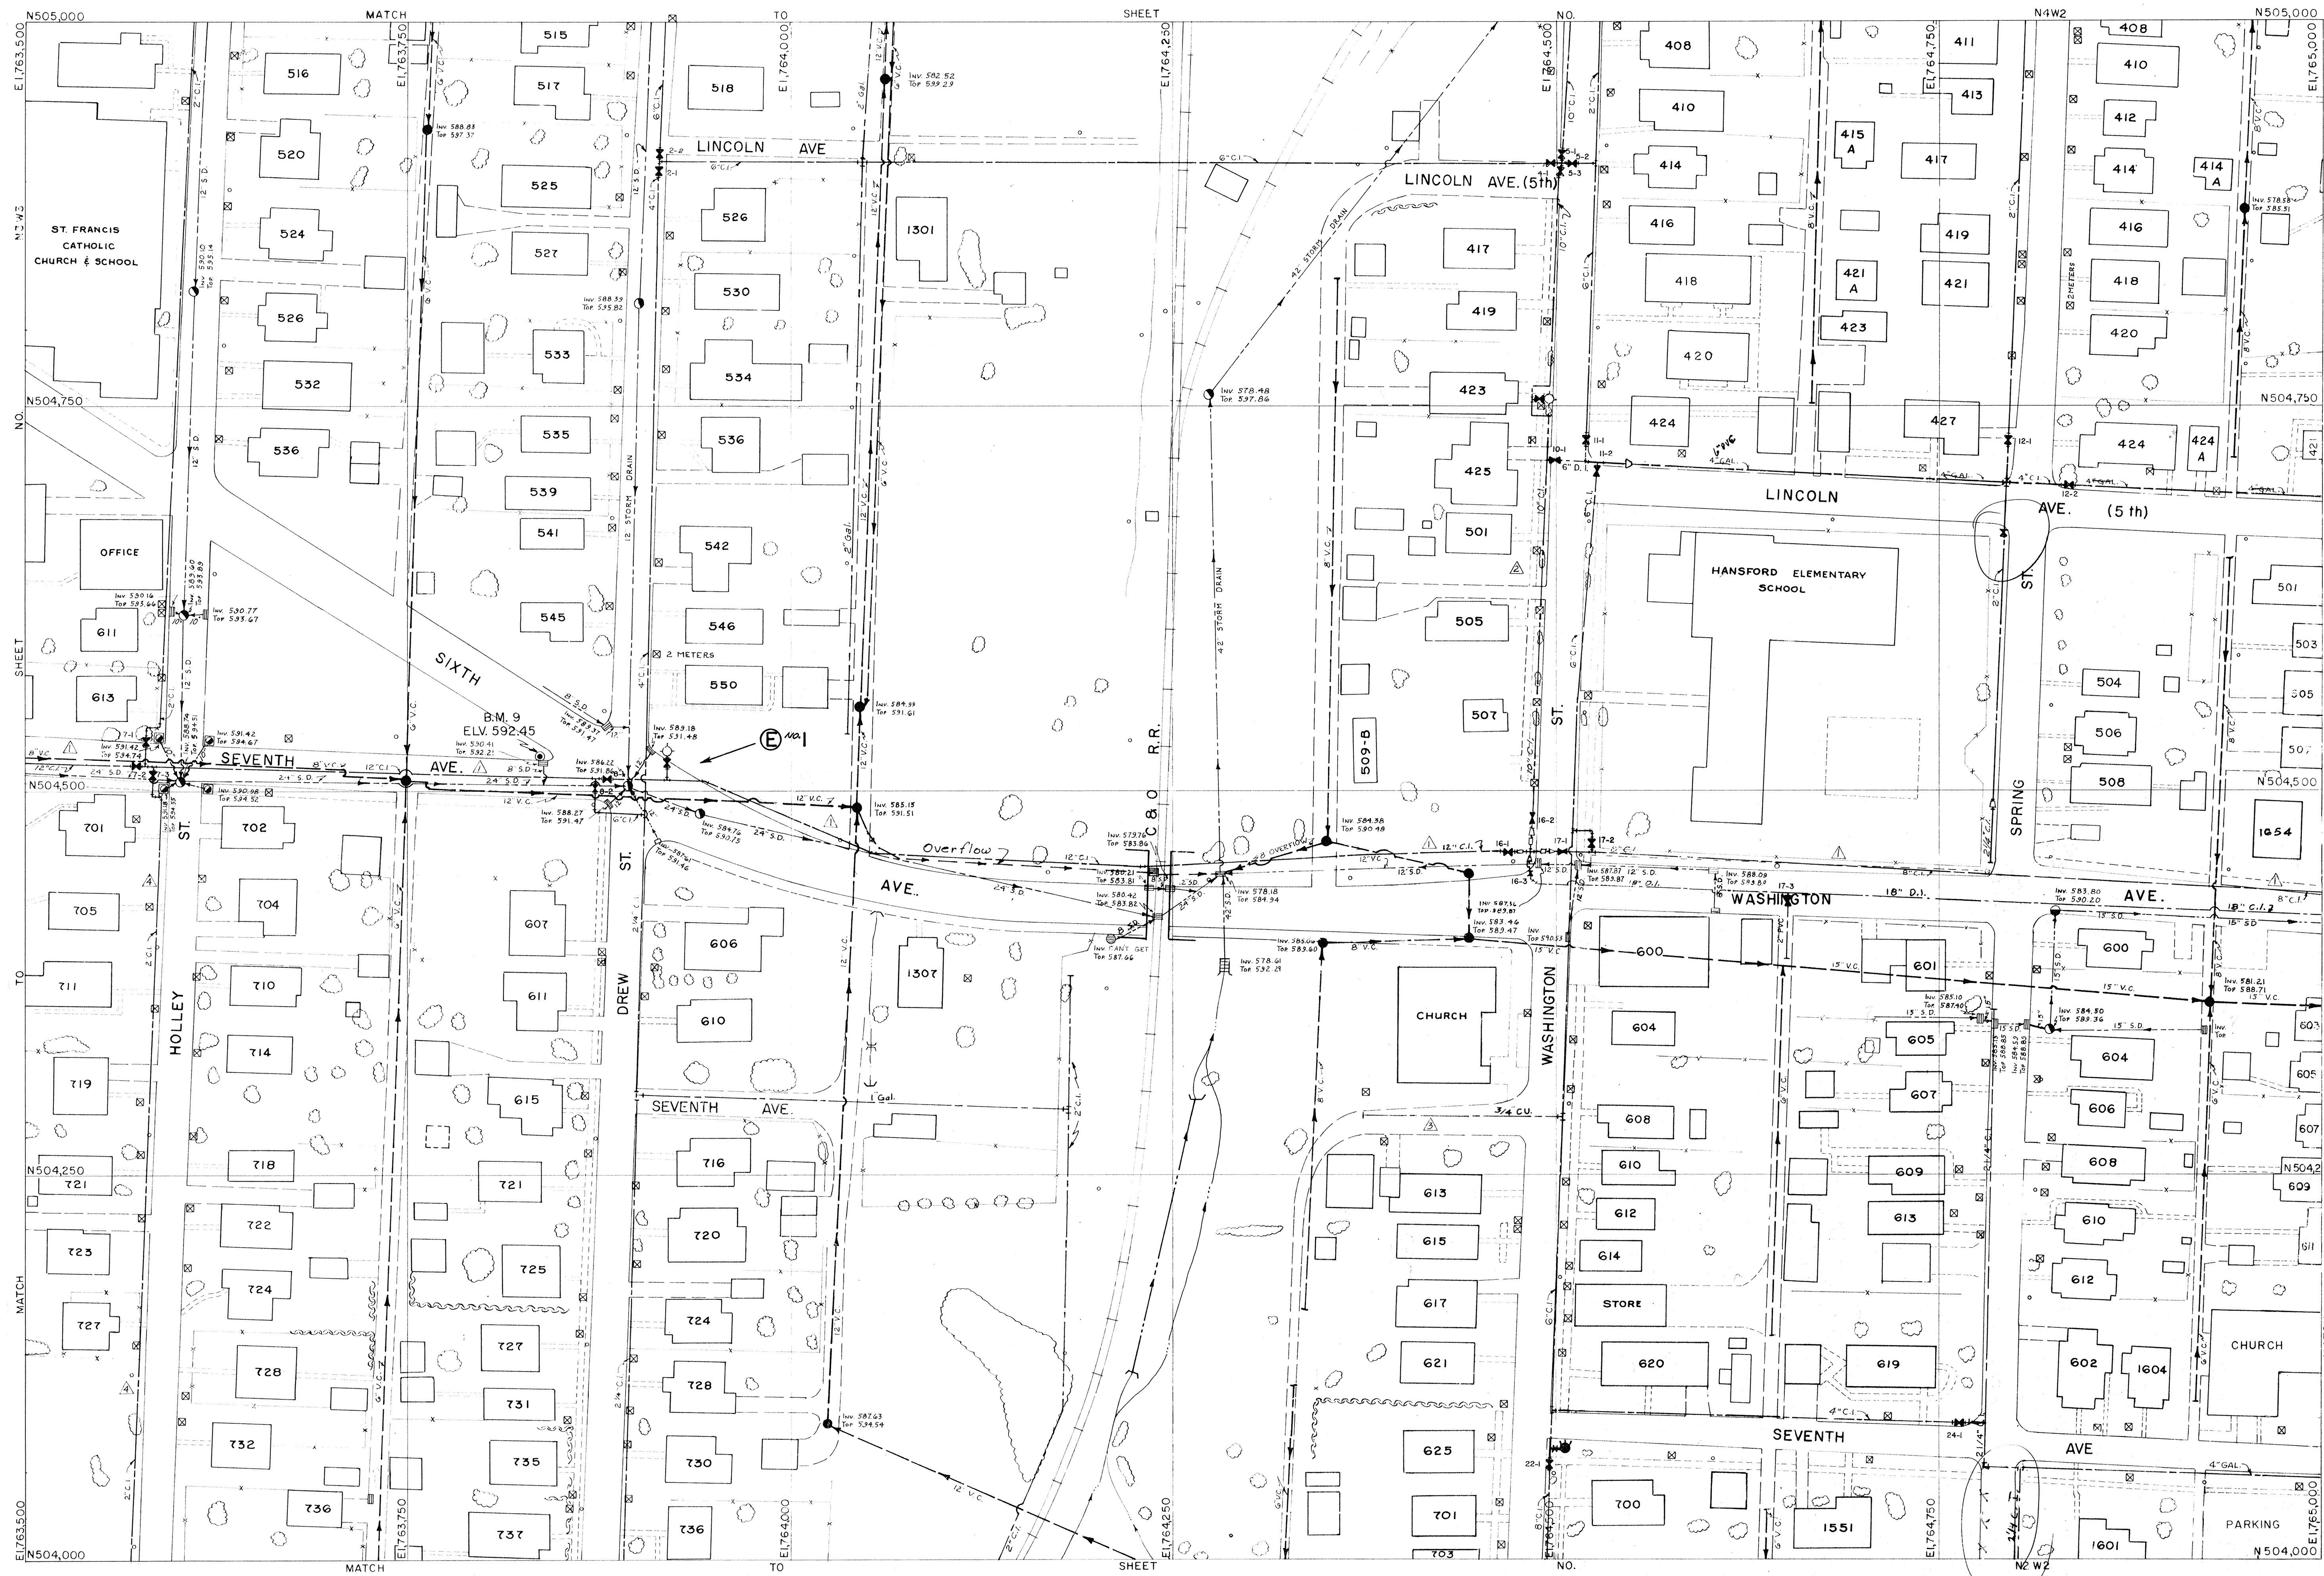

REVISIONS
11-18-64
1981-84

WATER LINES

12" C.I. - 285' 10" C.I. - 530'
24" C.I. - 130' 12" C.I. - 985'
2" C.I. - 1833' 2" C.I. - 460'
2 1/4" C.I. - 1172'
4" Gal. - 475'
4" C.I. - 1973'
8" C.I. - 585'

VALVES

2"	3	12"	4
2 1/4"	2		
4"	2		
6"	7		
8"	1		
12"	4		

FIRE HYDRANTS

SMALL HYDRANT 1
4" STEAMER 1
4 1/2" STEAMER 2
METERS

134

SEWER LINES

4" V.C. - 2085'
3" V.C. - 1830'
12" V.C. - 1530'
15" V.C. - 555'

MANHOLES SAN.

LAMP HOLES 11

MANHOLES S.D.

6

CATCH BASINS

23

CURB BOXES

4

WATER EXTENSIONS

2455 Washington Ave
2455 Washington St
14252 7th Ave
14213 Holley St

SEWER EXTENSIONS

CITY OF ST. ALBANS, W. VA.

MUNICIPAL UTILITY COMMISSION

SCALE: 1" = 50'

AMERICAN AIR SURVEYS, INC.
PITTSBURGH, PENNA.

PLAT NO.
N3W2

DATE PLAT PREPARED Dec 22, 1965
WATER SYSTEM ADDED Jan 16, 1966
SANITARY SEWERS ADDED
STORM SEWERS ADDED