


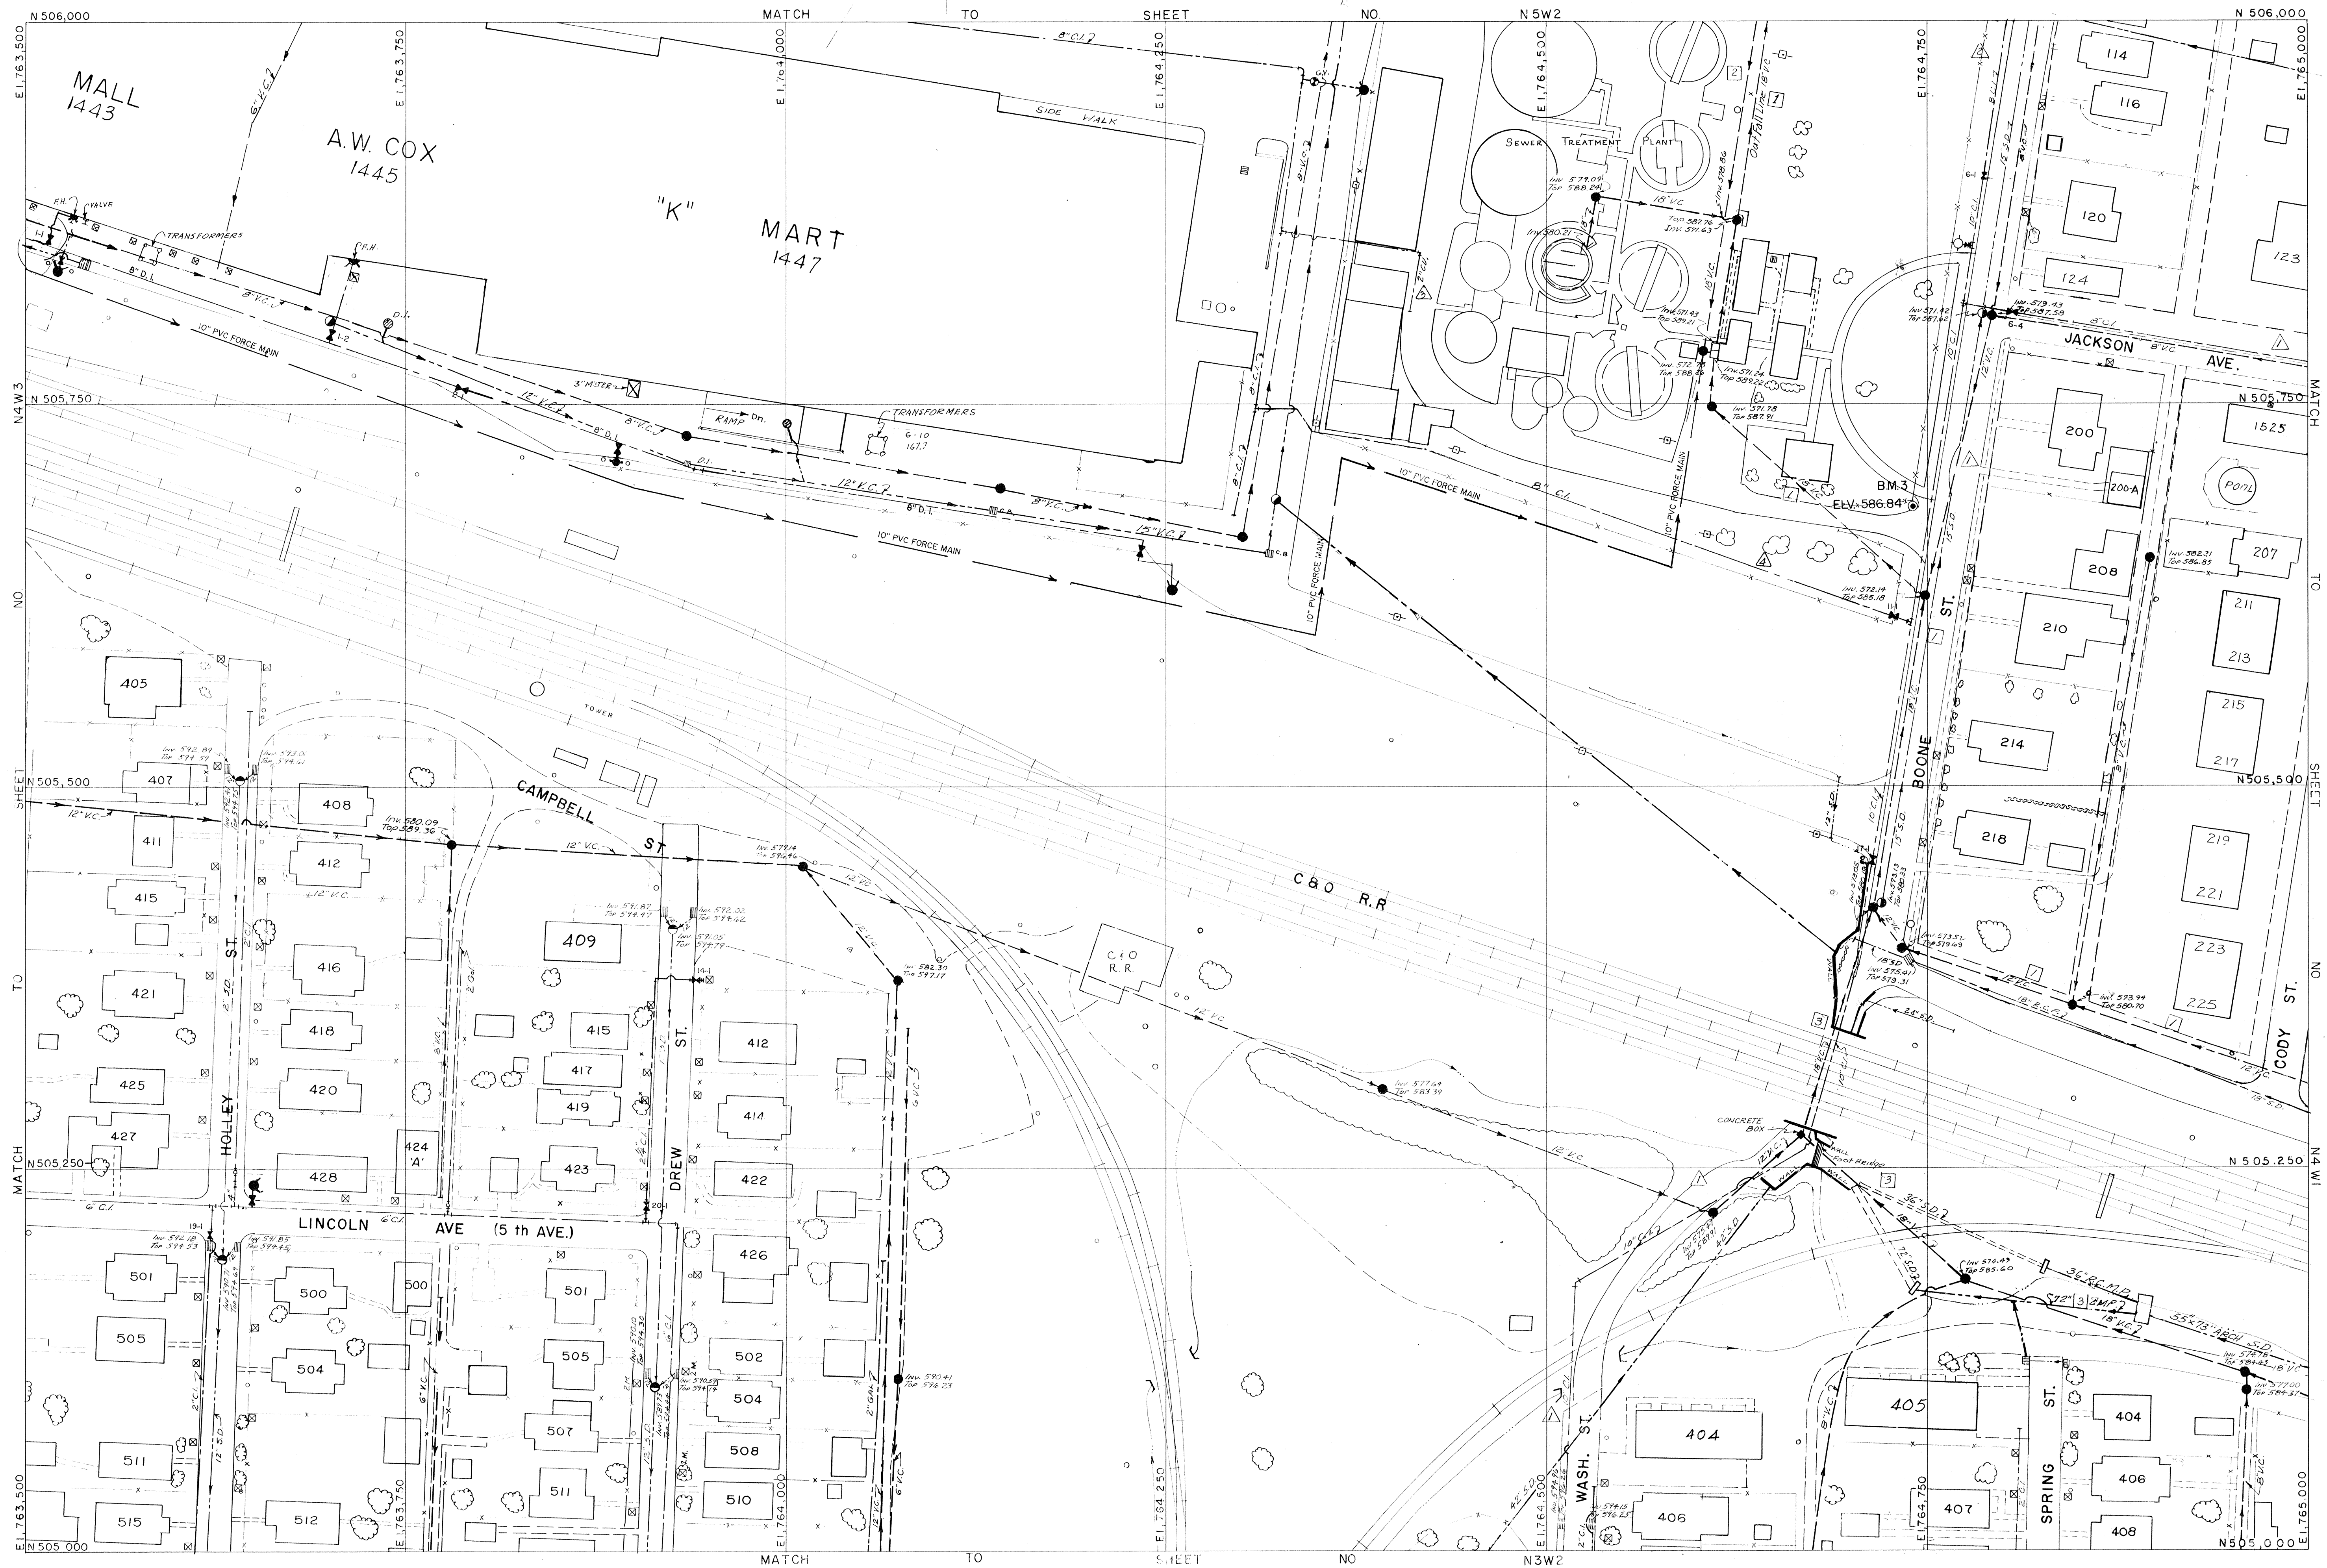

REVISIONS

2/11/76
1981-92

WATER LINES

2" C.I. - 635'
2" GALV. - 360'
2 1/4" C.I. - 165'
6" C.I. - 635'
8" C.I. - 411'
10" C.I. - 1000'

VALVES

FIRE HYDRANTS

SMALL HYDRANT 1
4" STEAMER 1
4 1/2" STEAMER 1
METERS 50

SEWER LINES

6" V.C. - 340'
2" V.C. - 535'
12" V.C. - 200'
18" V.C. - 1165'
24" V.C. - 370'

MANHOLES SAN. 20

AMP HOLES 1
MANHOLES S.D. 6
CATCH BASINS 13
CURB BOXES 1

WATER EXTENSIONS

246 Wash. Boone & Jack
2455 Boone St.
1413 Sewer Plant
2425 St. Albans Ma

SEWER EXTENSIONS

1341 Adams & Boone to F.
23136 West End Inter.
3341 Wilson Ave "

CITY OF ST. ALBANS, W. VA.

MUNICIPAL UTILITY COMMISSION

SCALE: 1" = 50'

AMERICAN AIR SURVEYS, INC.
PITTSBURGH, PENNA.

DATE PLAT PREPARED Dec. 14, 1965
WATER SYSTEM ADDED Jan. 18, 1966
SANITARY SEWERS ADDED
STORM SEWERS ADDED

PLAT NO.
N 4W2