


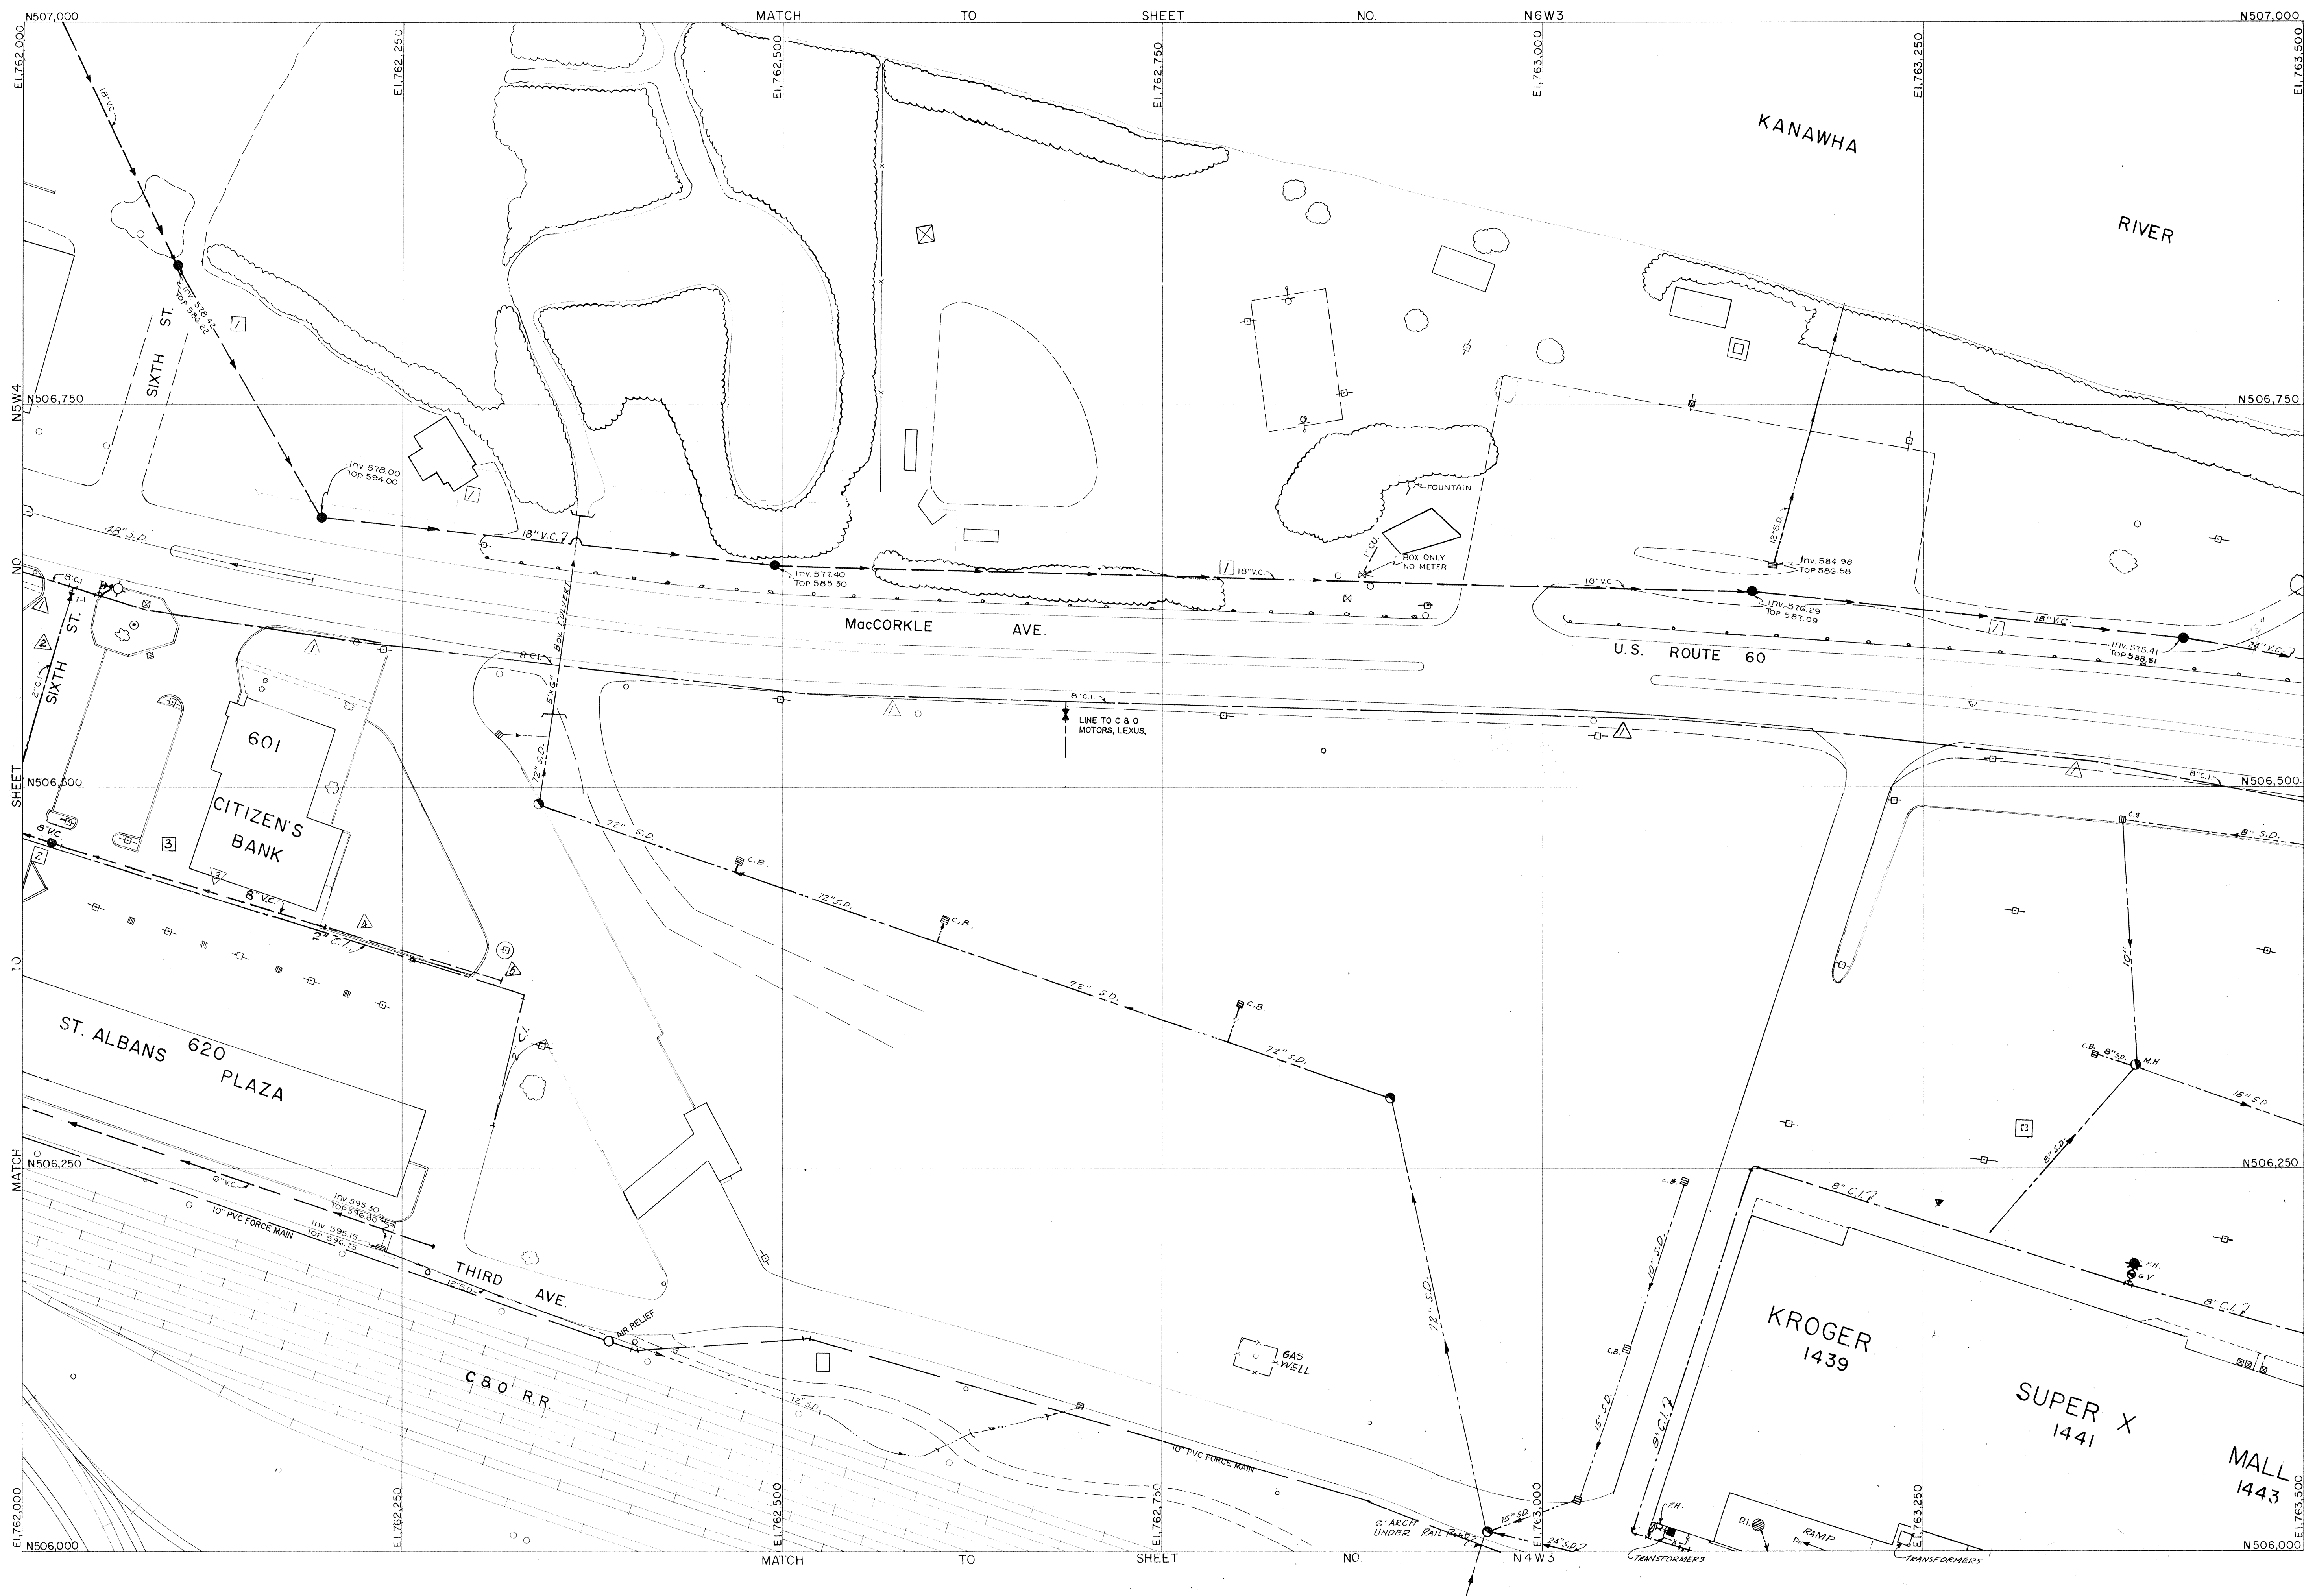

REVISIONS	
2-70	
197-37	
WATER LINES	
8" C.I.	1507
2" C.I.	130
1" Gal.	452
VALVES	
8"	1
2"	1
FIRE HYDRANTS	
SMALL HYDRANT	
4" STEAMER	
4 1/2" STEAMER	
METERS	
SEWER LINES	
18" V.C.	1652
6" V.C.	285
MANHOLES SAN.	
LAMP HOLES	
MANHOLES S.D.	
CATCH BASINS	3
CURB BOXES	
WATER EXTENSIONS	
2+55 MacCorkle Ave.	
1+125 6th St.	
1+125 Alley So. of MacCorkle	
1+394	
1+401	
SEWER EXTENSIONS	
3+43 MacCorkle Ave.	
3+103 Alley bet. MacCorkle and 3rd Ave.	
Alley between MacCorkle & 3rd Ave. at 6th St.	

AMERICAN AIR SURVEYS, INC.
PITTSBURGH, PENNA.

CITY OF ST. ALBANS, W. VA.
MUNICIPAL UTILITY COMMISSION
SCALE: 1" = 50'

DATE PLAT PREPARED Dec 14, 1965
WATER SYSTEM ADDED 120.6.1966
SANITARY SEWERS ADDED
STORM SEWERS ADDED

PLAT NO.
N5W3