


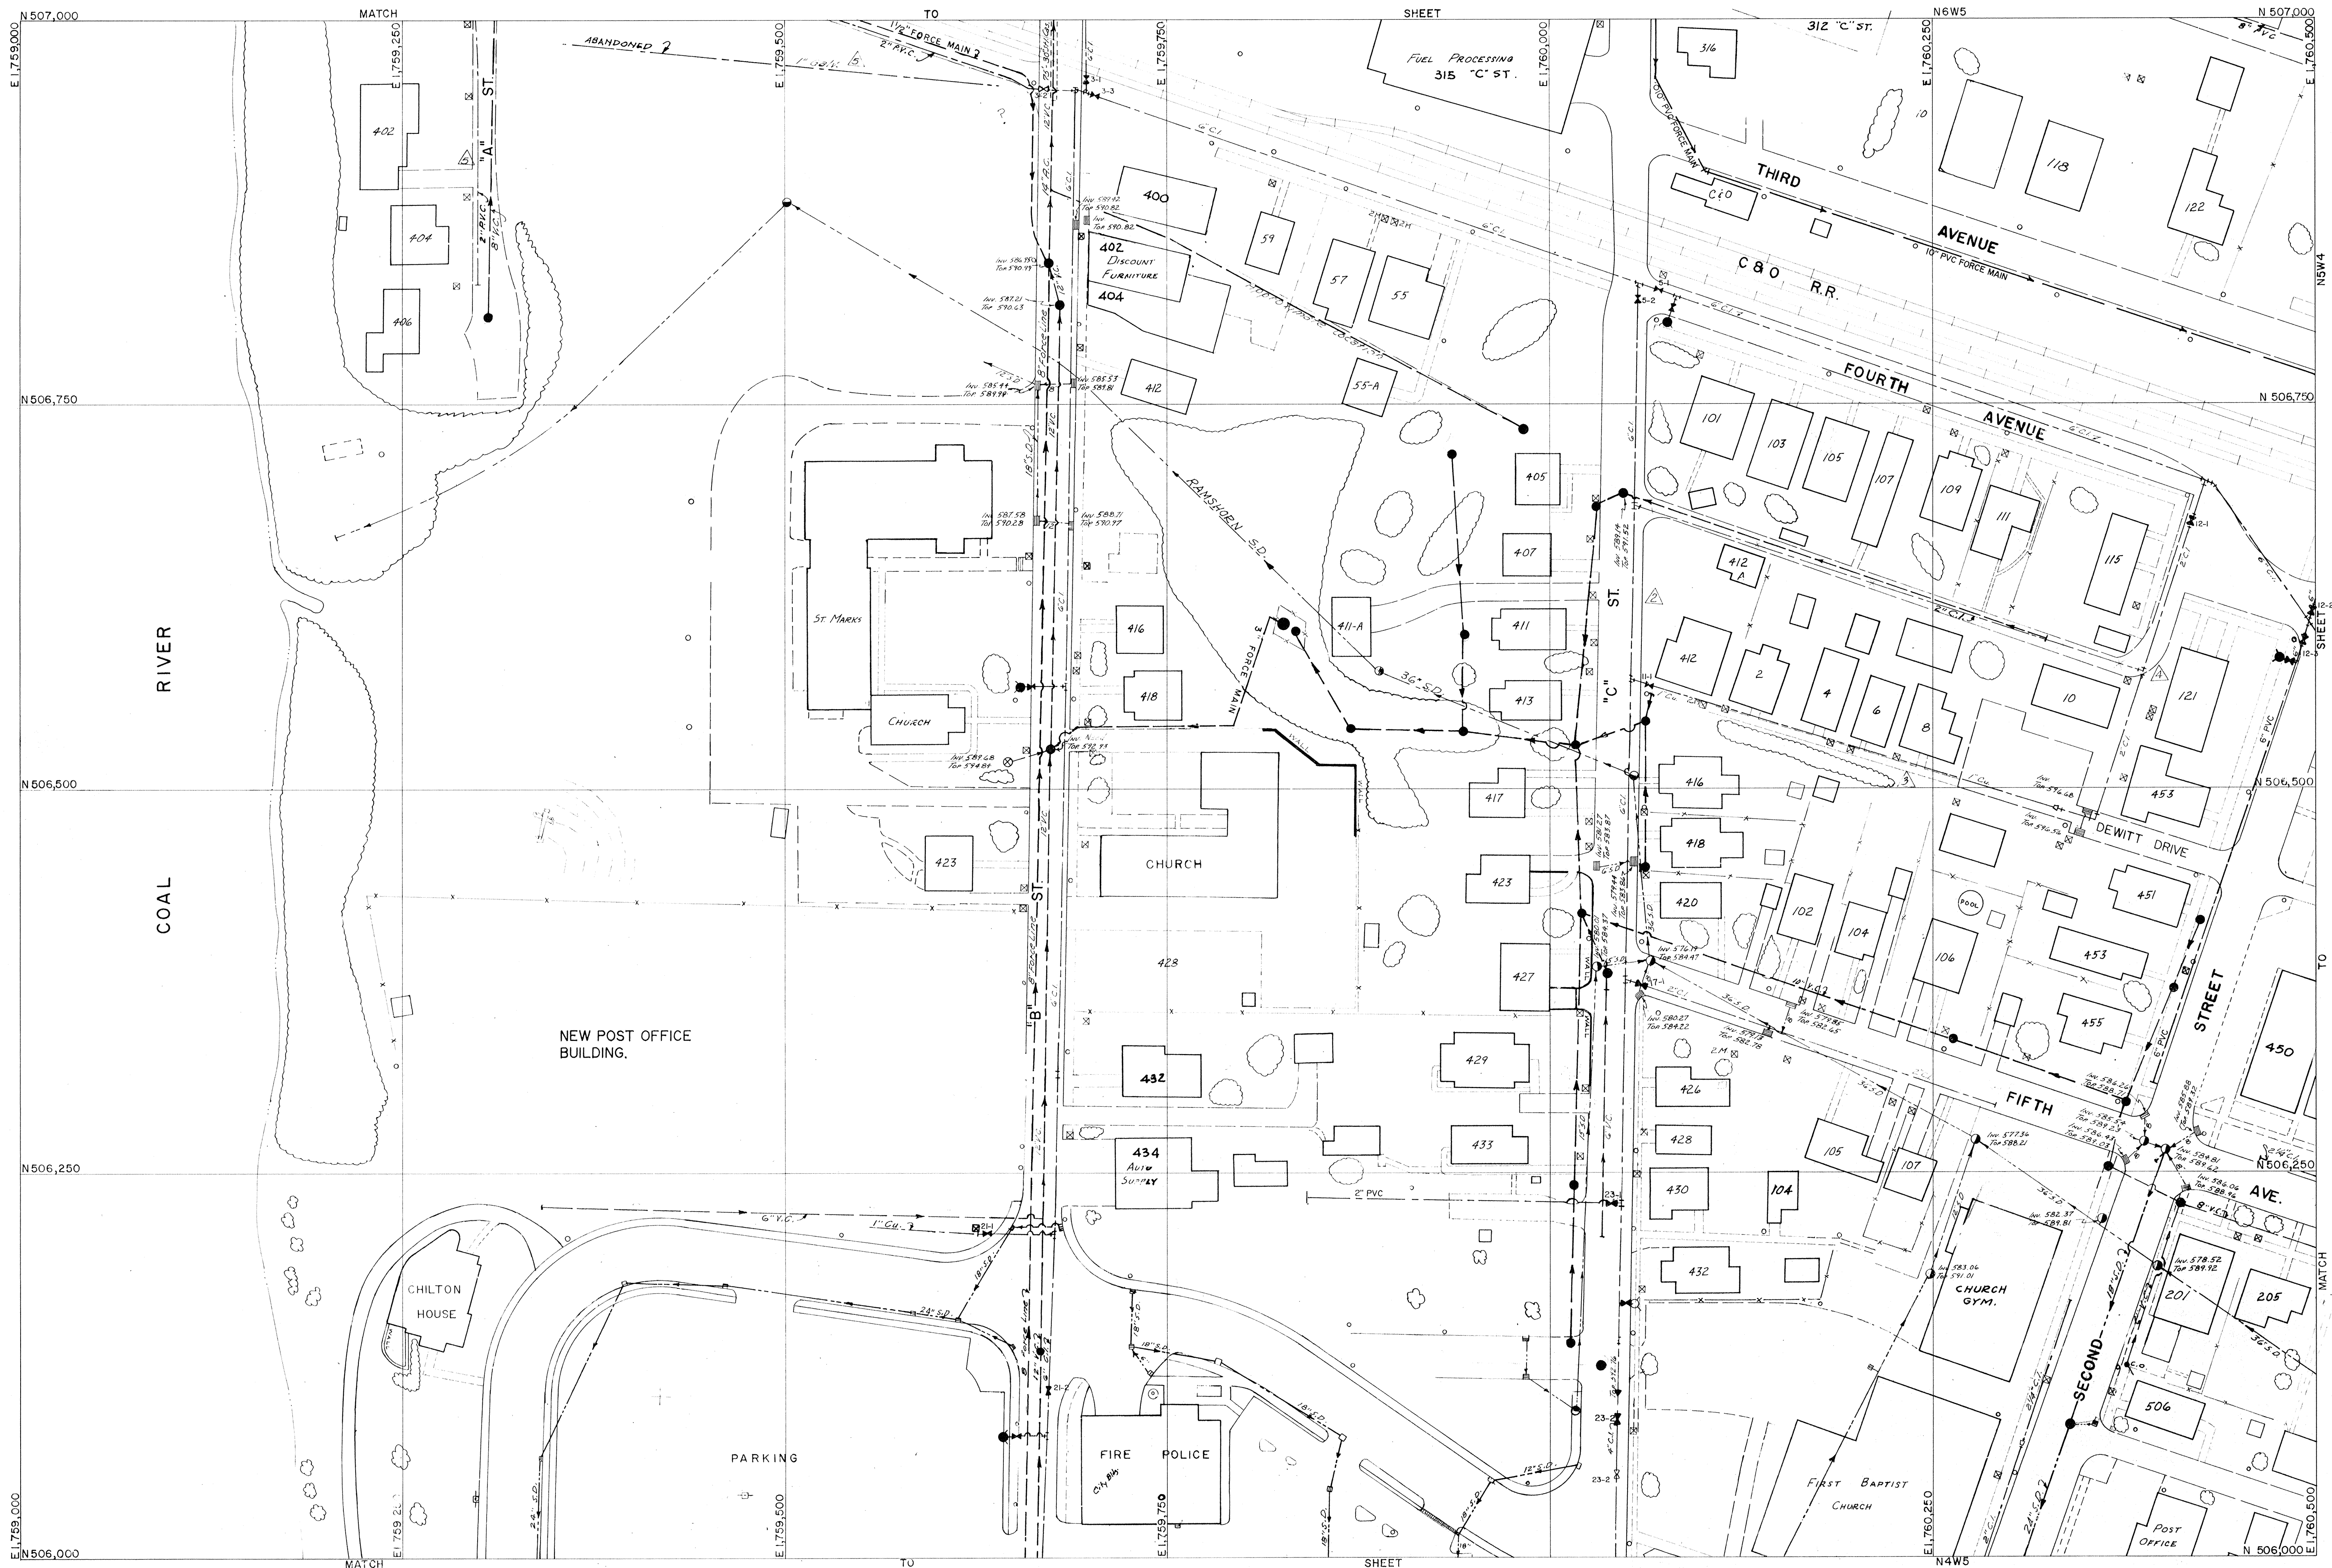

REVISIONS
2-70
WATER LINES

SEWER LINES

FIRE HYDRANTS
● SMALL HYDRANT
◆ 4" STEAMER
◇ 4 1/2" STEAMER
VALVES

MANHOLES SAN. 7
MANHOLES S.D. 10
LAMP HOLES 1
CATCH BASINS 24
METERS 82

WATER EXTENSIONS
△ 1+212 2' St. from Church
△ 2+53 'C' Street
△ 1+122 Lane S. of Dewitt Dr.
△ 1+122 Alley W. of 2nd St.
△ 1+63 'A' Street

SEWER EXTENSIONS

AMERICAN AIR SURVEYS, INC.
PITTSBURGH, PENNA.

CITY OF ST. ALBANS, W. VA.
MUNICIPAL UTILITY COMMISSION
SCALE: 1" = 50'

DATE PLAT PREPARED 12-14-1965
WATER SYSTEM ADDED 12-14-1965
SANITARY SEWERS ADDED
STORM SEWERS ADDED

PLAT NO.
N5W5