


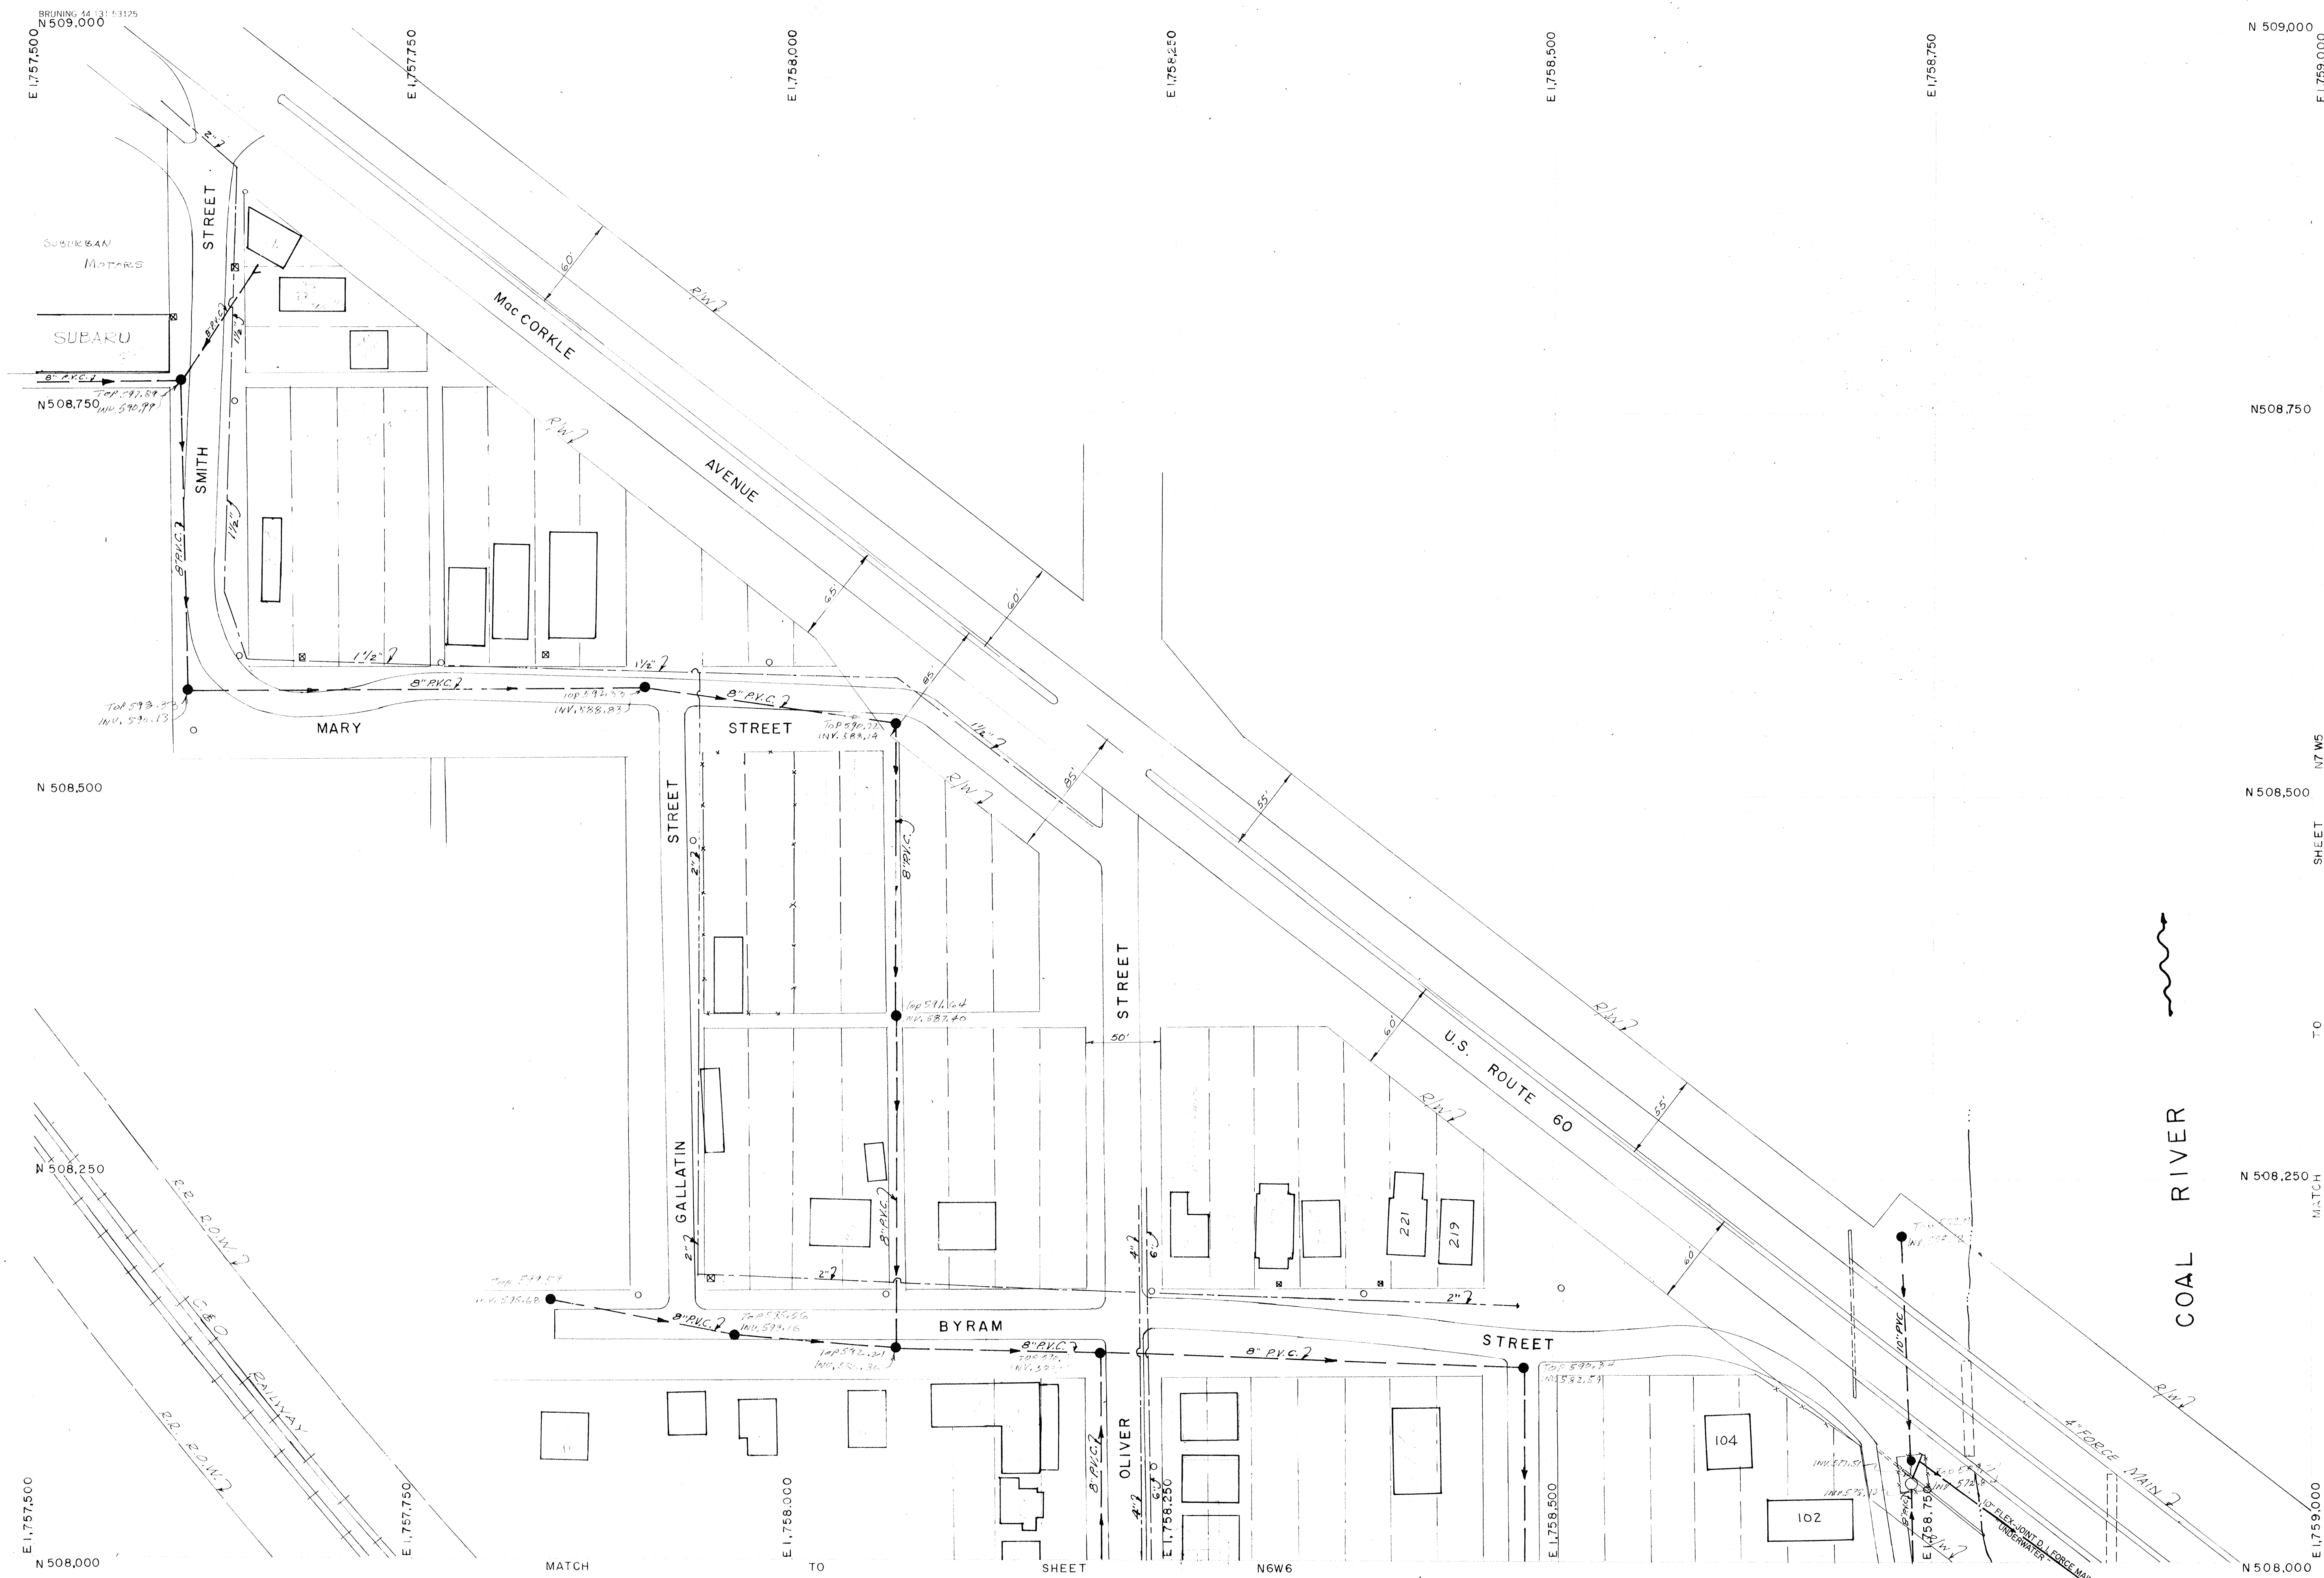

REVISIONS

WATER LINESVALVES

FIRE HYDRANTS

 SMALL HYDRANT _____

 4" STEAMER _____

 4 1/2" STEAMER _____

METERSSEWER - LINES

MANHOLES SAN. _____
LAMP HOLES _____
MANHOLES S.D. _____
CATCH BASINS _____
CURB BOXES _____

WATER EXTENSIONSSEWER EXTENSIONS

CITY OF ST. ALBANS, W. VA.
MUNICIPAL UTILITY COMMISSION
SCALE: 1" = 50'

PLAT NO.
N 7 W 6

DATE PLAT PREPARED

WATER SYSTEM ADDED

SANITARY SEWERS ADDED

STORM SEWERS ADDED