


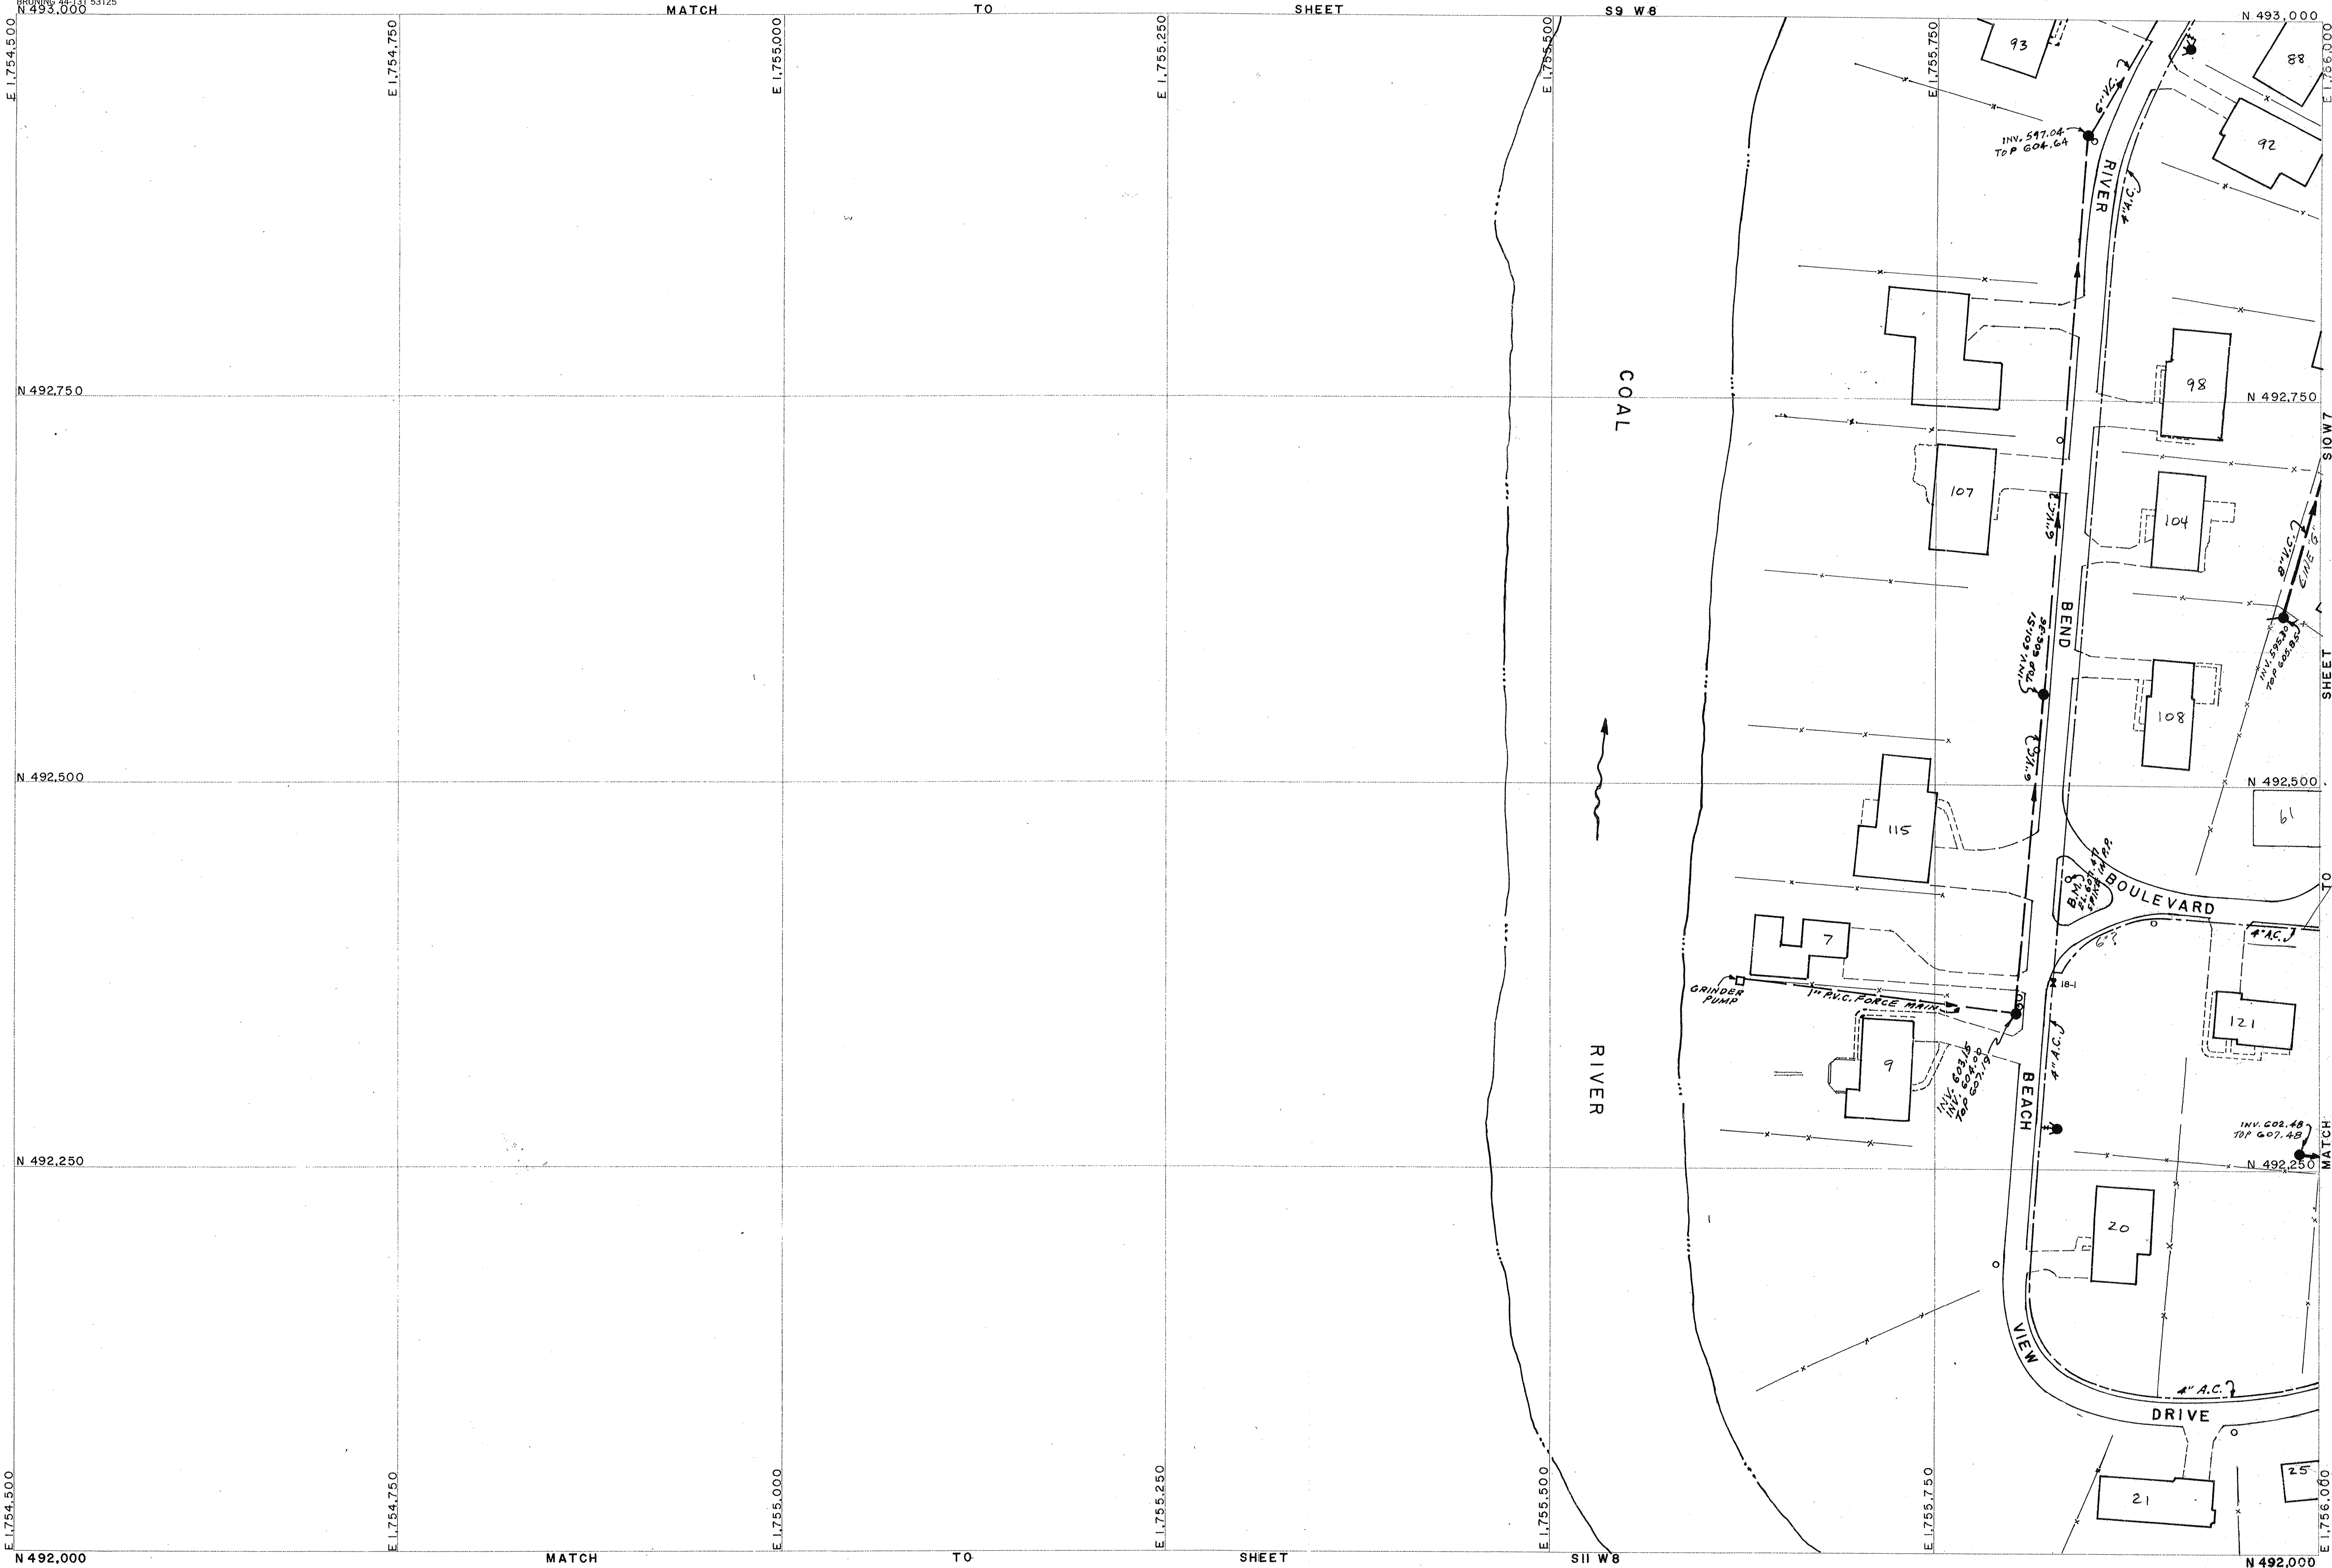

REVISIONS
1/24/94

WATER LINES

VALVES

FIRE HYDRANTS

● SMALL HYDRANT
◆ 4" STEAMER
◇ 4 1/2" STEAMER

METERS

SEWER LINES

MANHOLES SAN.
LAMP HOLES
MANHOLES S.D.
CATCH BASINS
CURB BOXES

WATER EXTENSIONS

SEWER EXTENSIONS

CITY OF ST. ALBANS, W. VA.

MUNICIPAL UTILITY COMMISSION

SCALE: 1" = 50'

DATE PLAT PREPARED
WATER SYSTEM ADDED
SANITARY SEWERS ADDED
STORM SEWERS ADDED

PLAT NO.
S10 W8